



- Design Service
- do not scale use figured dimensions only
 - all dimensions in millimetres unless stated otherwise
 - all dimensions to be checked on site prior to commencement of work
 - errors and omissions to be reported to the contract administrator

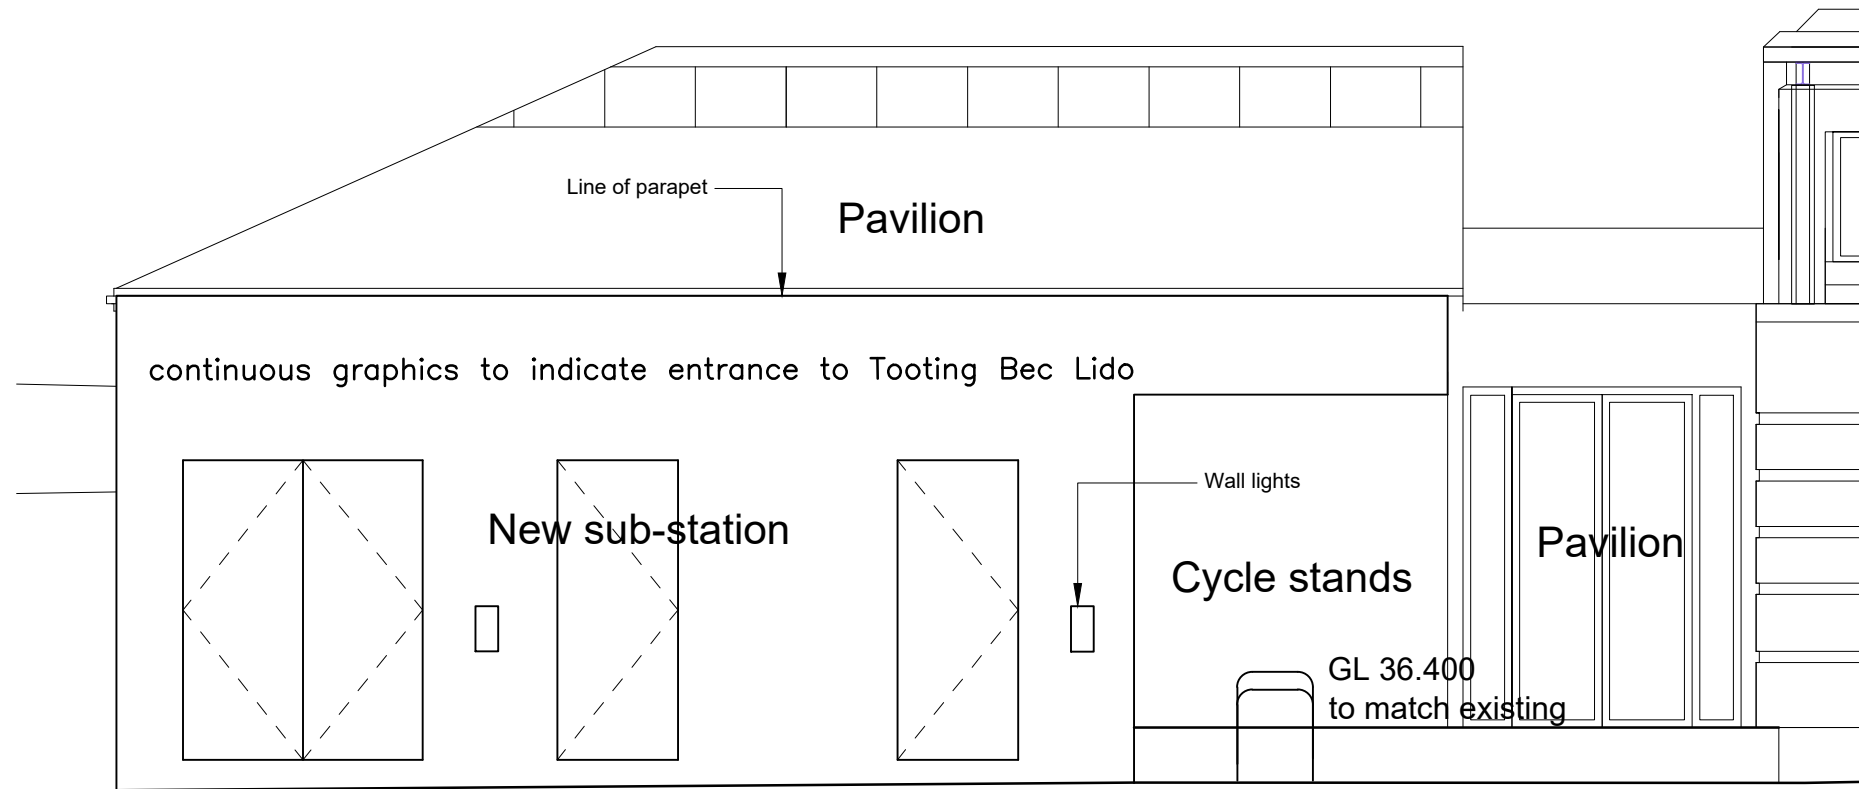

South Elevation

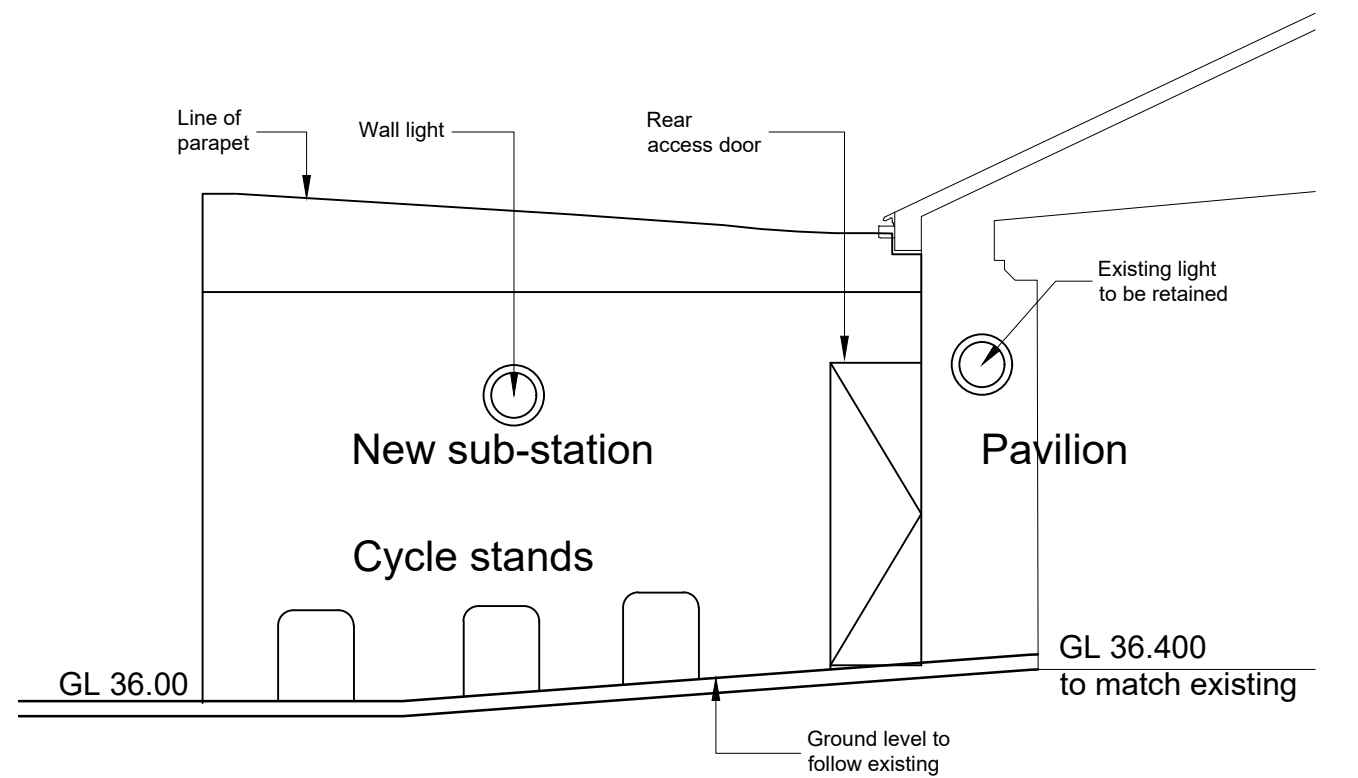

East Elevation

| | | | | |
|-----|----------|---------------------|----|-----|
| - | 21/05/20 | Issued for planning | RW | - |
| rev | date | description | dm | chk |

Richmond and Wandsworth SSA
Design Service
 Hussein El-Bahrawy, RIBA Head of Design Service
 The Town Hall, Wandsworth High Street, London SW18 2PU
 Tel. 020 8871 6000

client
 South London Swimming Club

project
 Tooting Bec Lido Substation

drawing
 Proposed South and East Elevation

| | | | | |
|------------------|--------|---------|----------|------|
| date | drawn | checked | scale | size |
| May 20 | RW | LM | 1:50 | A3 |
| no | status | | revision | |
| CP286-2001-A-220 | P | | - | |