

P5	10/02/2025	CYCLE STORAGE AMENDED	PR
P4	07/02/2025	GLAZING UPDATES	RK
P3	04/02/2025	GLAZING UPDATES	RK
P2	03/02/2025	CONSULTANT COMMENTS	RK
P1	28/01/2025	PREPARED FOR PLANNING	RK
REV. DATE:	AMENDMENT	DRAWN	

PROJECT

VARIATION OF CONDITION

101a - 113 TOOTING HIGH ST.
TOOTING, LONDON
SW17 0SU

DRAWING TITLE

PROPOSED DRAWINGS

LEVEL 0 - PROPOSED PLANS

CLIENT

LONDON TOOTING BROADWAY LIMITED

DRAWN PROJECT NO DRAWING NO

RK 22.536

CHECKED SCALE

DC 1:100

DATE

JAN 2025

REVISION

FRONT. 171 HIGH STREET, RAYLEIGH, ESSEX, SS6 7QA.
TEL: +44 01702 801415 | EMAIL: HELLO@FRONT-ARCHITECTURE.CO.UK



P1 28.01.2025 PREPARED FOR PLANNING RK
REV. DATE: AMENDMENT DRAWN

PROJECT

VARIATION OF CONDITION
101a - 113 TOOTING HIGH ST.
TOOTING, LONDON
SW17 0SU

DRAWING TITLE

PROPOSED DRAWINGS
LEVEL 1 - PROPOSED PLANS

CLIENT:

LONDON TOOTING BROADWAY LIMITED

DRAWN PROJECT NO DRAWING NO

RK 22.536

CHECKED SCALE

DC 1:100

DATE

JAN 2025

REVISION

252

FRONT. 171 HIGH STREET, RAYLEIGH, ESSEX, SS6 7QA.
TEL: +44 01702 801415 | EMAIL: HELLO@FRONT-ARCHITECTURE.CO.UK



PROPOSED LEVEL 2 FLOOR PLANS
SCALE: 1:100 @ A1

THIS DRAWING IS THE © COPYRIGHT OF FRONT ARCHITECTURE LTD AND SHOULD NOT BE COPIED WITHOUT PRIOR WRITTEN CONSENT.

CONTRACTORS ARE TO CHECK ALL LEVELS AND DIMENSIONS BEFORE WORK COMMENCES ON SITE AND ANY DISCREPANCIES ARE TO BE REFERRED TO FRONT ARCHITECTURE.

DO NOT SCALE. WORK TO FIGURED DIMENSIONS ONLY.

0 1 2 3 4m

1:100

P1 28.01.2025 PREPARED FOR PLANNING RK
REV. DATE: AMENDMENT DRAWN

PROJECT

VARIATION OF CONDITION
101a - 113 TOOTING HIGH ST.
TOOTING, LONDON
SW17 0SU

DRAWING TITLE
PROPOSED DRAWINGS
LEVEL 2 - PROPOSED PLANS

CLIENT
LONDON TOOTING BROADWAY LIMITED

DRAWN PROJECT NO DRAWING NO
RK 22.536
CHECKED SCALE
DC 1:100
DATE JAN 2025
REVISION

253

FRONT. 171 HIGH STREET, RAYLEIGH, ESSEX, SS6 7QA.
TEL: +44 01702 801415 | EMAIL: HELLO@FRONT-ARCHITECTURE.CO.UK

P1



THIS DRAWING IS THE © COPYRIGHT OF FRONT ARCHITECTURE LTD AND SHOULD NOT BE COPIED WITHOUT PRIOR WRITTEN CONSENT.

CONTRACTORS ARE TO CHECK ALL LEVELS AND DIMENSIONS BEFORE WORK COMMENCES ON SITE AND ANY DISCREPANCIES ARE TO BE REFERRED TO FRONT ARCHITECTURE.

DO NOT SCALE. WORK TO FIGURED DIMENSIONS ONLY.

0 1 2 3 4m

1:100

P1 28.01.2025 PREPARED FOR PLANNING RK
REV. DATE: AMENDMENT DRAWN

PROJECT

VARIATION OF CONDITION
101a - 113 TOOTING HIGH ST.
TOOTING, LONDON
SW17 0SU

DRAWING TITLE
PROPOSED DRAWINGS
LEVEL 3 - PROPOSED PLANS

CLIENT
LONDON TOOTING BROADWAY LIMITED

DRAWN PROJECT NO DRAWING NO

RK 22.536

CHECKED SCALE

DC 1:100

DATE JAN 2025

REVISION

254

FRONT. 171 HIGH STREET, RAYLEIGH, ESSEX, SS6 7QA.
TEL: +44 01702 801415 | EMAIL: HELLO@FRONT-ARCHITECTURE.CO.UK



PROPOSED LEVEL 4 FLOOR PLANS
SCALE: 1:100 @ A1

THIS DRAWING IS THE © COPYRIGHT OF FRONT ARCHITECTURE LTD AND SHOULD NOT BE COPIED WITHOUT PRIOR WRITTEN CONSENT.

CONTRACTORS ARE TO CHECK ALL LEVELS AND DIMENSIONS BEFORE WORK COMMENCES ON SITE AND ANY DISCREPANCIES ARE TO BE REFERRED TO FRONT ARCHITECTURE.

DO NOT SCALE. WORK TO FIGURED DIMENSIONS ONLY.

0 1 2 3 4m

1:100

P1 28.01.2025 PREPARED FOR PLANNING RK
REV. DATE: AMENDMENT DRAWN

PROJECT

VARIATION OF CONDITION
101a - 113 TOOTING HIGH ST.
TOOTING, LONDON
SW17 0SU

DRAWING TITLE
PROPOSED DRAWINGS
LEVEL 4 - PROPOSED PLANS

CLIENT
LONDON TOOTING BROADWAY LIMITED

DRAWN:	PROJECT NO:	DRAWING NO:
RK	22.536	
CHECKED:	SCALE:	
DC	1:100	
DATE:	JAN 2025	
REVISION:		

255

FRONT. 171 HIGH STREET, RAYLEIGH, ESSEX, SS6 7QA.
TEL: +44 01702 801415 | EMAIL: HELLO@FRONT-ARCHITECTURE.CO.UK

P1



PROPOSED LEVEL 5 FLOOR PLANS
SCALE: 1:100 @ A1

THIS DRAWING IS THE © COPYRIGHT OF FRONT ARCHITECTURE LTD AND SHOULD NOT BE COPIED WITHOUT PRIOR WRITTEN CONSENT.

CONTRACTORS ARE TO CHECK ALL LEVELS AND DIMENSIONS BEFORE WORK COMMENCES ON SITE AND ANY DISCREPANCIES ARE TO BE REFERRED TO FRONT ARCHITECTURE.

DO NOT SCALE. WORK TO FIGURED DIMENSIONS ONLY.

0 1 2 3 4m

1:100

P1 28.01.2025 PREPARED FOR PLANNING RK
REV. DATE: AMENDMENT DRAWN

PROJECT

VARIATION OF CONDITION
101a - 113 TOOTING HIGH ST.
TOOTING, LONDON
SW17 0SU

DRAWING TITLE
PROPOSED DRAWINGS
LEVEL 5 - PROPOSED PLANS


CLIENT
LONDON TOOTING BROADWAY LIMITED

DRAWN	PROJECT NO	DRAWING NO
RK	22.536	
CHECKED	SCALE	
DC	1:100	
DATE	JAN 2025	
REVISION		

256

FRONT. 171 HIGH STREET, RAYLEIGH, ESSEX, SS6 7QA.
TEL: +44 01702 801415 | EMAIL: HELLO@FRONT-ARCHITECTURE.CO.UK

P1

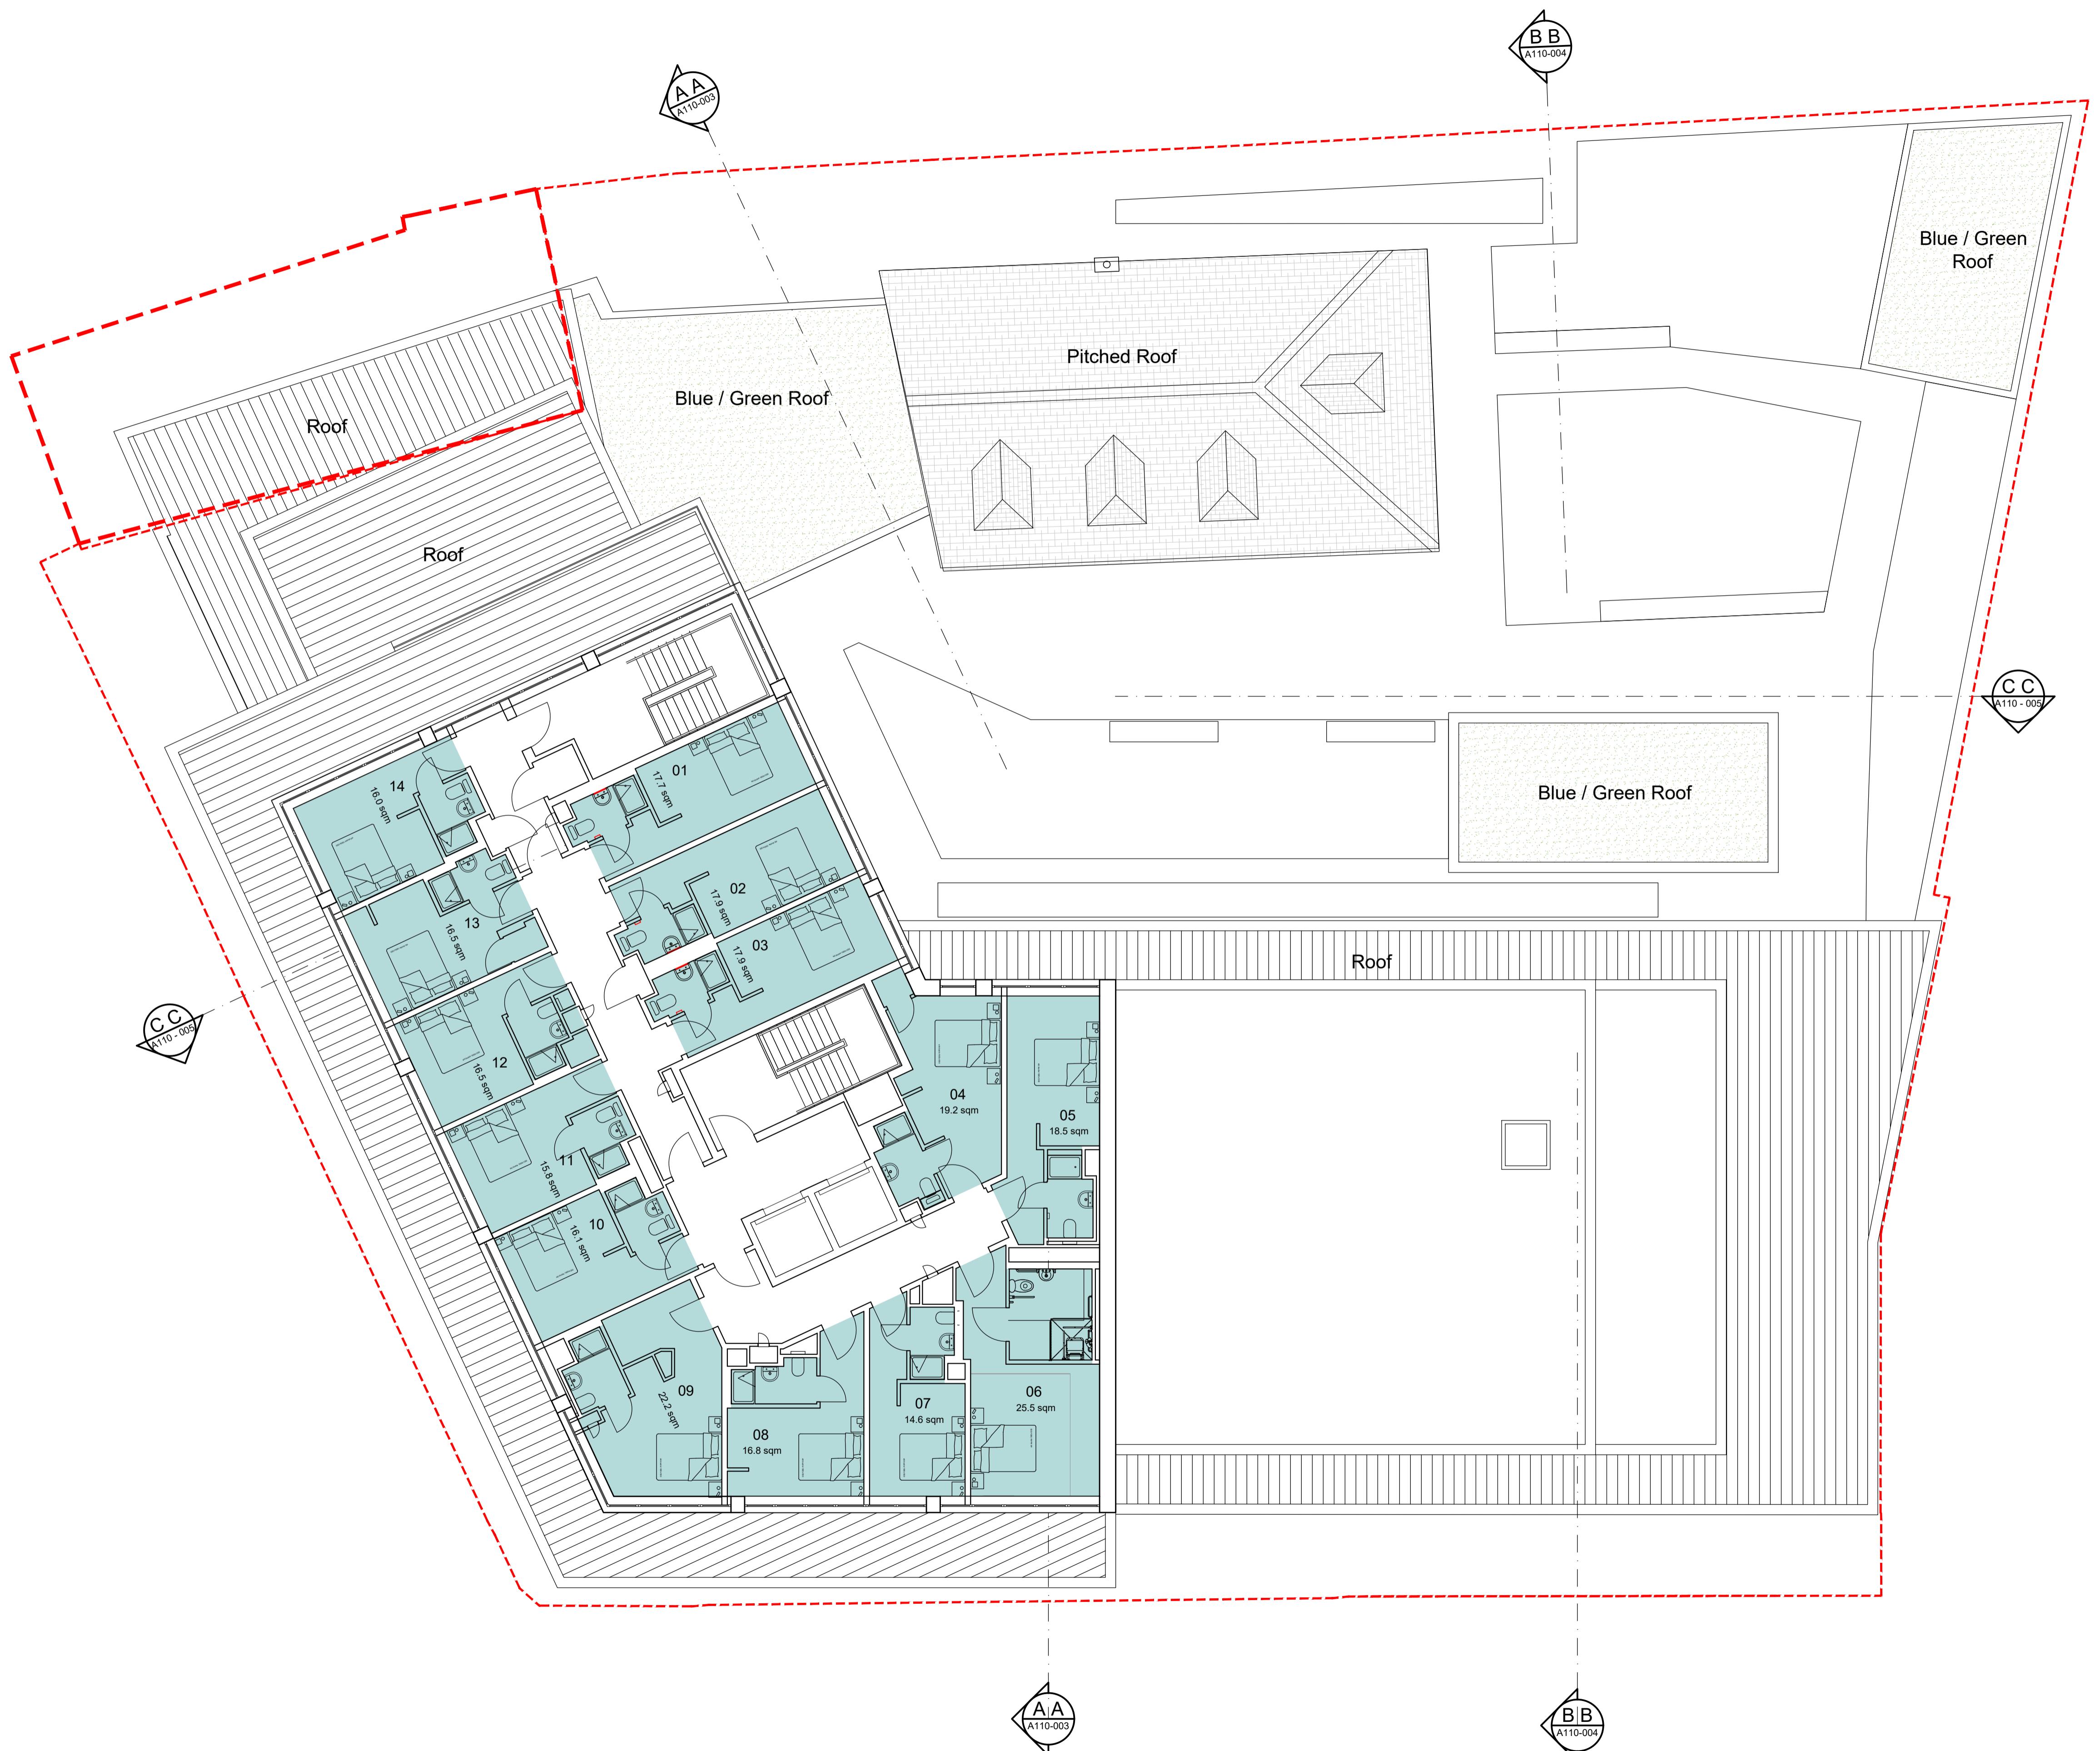

PROPOSED LEVEL 6 FLOOR PLANS
SCALE: 1:100 @ A1

P1 28.01.2025 PREPARED FOR PLANNING RK
REV. DATE: AMENDMENT DRAWN

PROJECT

VARIATION OF CONDITION
101a - 113 TOOTING HIGH ST.
TOOTING, LONDON
SW17 0SU

DRAWING TITLE

PROPOSED DRAWINGS
LEVEL 6 - PROPOSED PLANS

CLIENT

LONDON TOOTING BROADWAY LIMITED

DRAWN PROJECT NO DRAWING NO

RK 22.536

CHECKED SCALE

DC 1:100

DATE JAN 2025

REVISION

257

FRONT. 171 HIGH STREET, RAYLEIGH, ESSEX, SS6 7QA.
TEL: +44 01702 801415 | EMAIL: HELLO@FRONT-ARCHITECTURE.CO.UK

P1