TOOTING BEC LIDO

SW16 1RU

DESIGN & ACCESS STATEMENT MAY 2023



Report presented by: WR-AP

association with: mstep Studio A White &

On behalf of: The South London Swimming Club

22007-WR-AP-RPT-A-9500

Tooting Bec Lido - Design and Access Statement May 2023



CONTENTS

01 DOCUMENT HISTORYp5-6	06 STRATEGIES
1.1 Document History	6.1 Access Strategy
02 INTRODUCTIONp7-9	6.2 Fire Strategy
2.1 Executive Summary	6.3 Sustainability and Energy Statement
2.2 Timeline	6.4 Structural Strategy
03 THE SITE	6.5 Transport Strategy
3.1 Context	6.6 Lighting Plan
3.2 Heritage Statement	6.7 Waste/Site Waste Management Plan
3.3 Existing Building	07 CONCLUSIONp102-103
3.4 Constraints and Opportunities	7.1 Conclusion
3.5 Historical Planning Applications	APPENDIX 01 - ARCHITECTURAL DRAWINGSp104-141
04 THE BRIEF & DESIGN DEVELOPMENTp32-49	
4.1 The Brief	
4.2 Design Development	
4.3 Consultation	
4.4 Design Development	
4.5 Pre-App	
4.6 Enable Meeting	
4.7 Exhibition	
05 THE PROPOSALp50-90	

5.1 The Proposal


WR-AP // Tooting Bec Lido - Design & Access Statement // 22007-WR-AP-RPT-A-9500// May 2023 // 4

DOCUMENT HISTORY

DOCUMENT HISTORY

DOCUMENT NAME	Design and Access Statement
Job Number:	22007
Document Reference:	22007-WR-AP-RPT-A-9500

VERSION	PURPOSE	CREATED BY	CHECKED BY	DATE
P01	For planning	AH	MR	XX.XX.XX

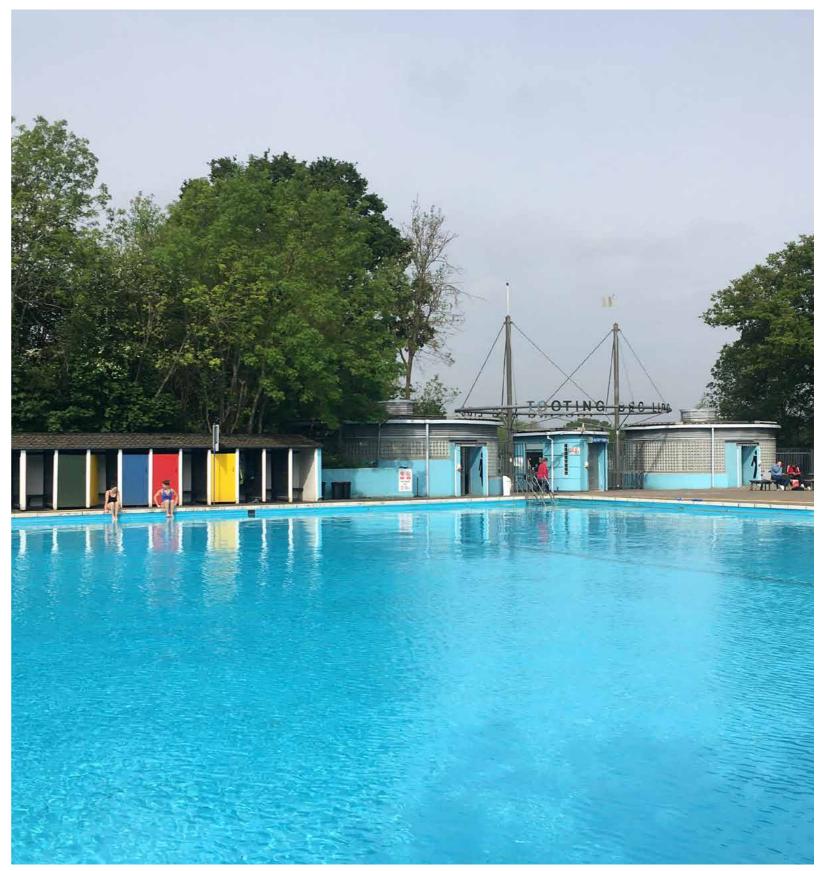

Existing entrance facilities at Tooting Bec Lido



EXECUTIVE SUMMARY

SUMMARY

This document has been prepared to support the planning application for proposed ancillary facilities at Tooting Bec Lido, comprising the demolition of the existing male and female changing blocks and entrance/reception, refurbishment of the existing café building and demolition and re-provision of storage/family change/showers and WCs on the eastern edge of the site. The application relates to a wider programme of works, seeking to complement the Lido regeneration works which began in 2017 with the new pavilion building at the deep and of the pool, and the new pump house which began construction in 2023.

In April 2022, a design team consisting of WR-AP Architects, mstep, White and Lloyd and Studio Allen, won a competition organised by the South London Swimming Club (SLSC) to reimagine the entrance and changing facilities at Tooting Bec Lido which are currently in a poor condition and no longer cater for the evolving needs of lido users. This proposal is submitted by WR-AP Architects on behalf of the SLSC.

"All facilities have to be kept fit for purpose and decades have passed since the Lido's amenities were considered in the round. With ageing infrastructure it's clear that both the quality and number of toilets and showers was insufficient. Additionally, there is insufficient provision for less able swimmers who need help in order for them to fully enjoy their swim. Furthermore, the wider requirements of families, different genders and religion enjoying the pool together needed to be taken into account. By considering the full requirements of all users whilst maintaining a sustainability mindset has enabled the team to compile a broad brief of requirements that has been the foundation of this project" - SLSC

The purpose of this report is to discuss the site at hand and to detail how the proposal has evolved overtime, accommodating the applicant brief and feedback from extensive consultation with the local community, stakeholders and the London Borough of Wandsworth planning department.

Overall, through listening to local voices, the proposal seeks to improve Tooting Bec Lido for swimmers and simultaneously provide general benefit to the wider community through improved architecture and improved amenity.






WHITE & LLOYD

WRAP



TIMELINE

The timeline below shows key dates across the programme so far and our route to planning.

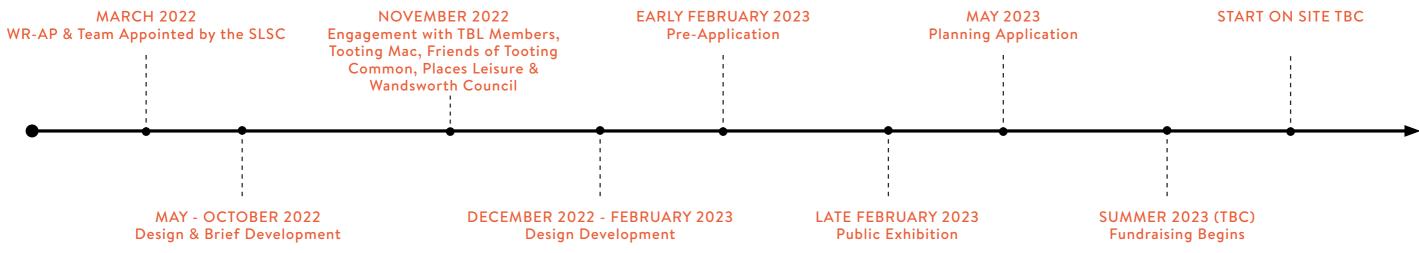





INTRODUCTION

EXISTING AERIAL PHOTOGRAPH WITH SITE BOUNDARY

TOOTING COMMON


BEDFORD HILL

TOOTING BEC ROAD



GENERAL LOCATION

Dating back to 1906, Tooting Bec Lido is the largest fresh water outdoor swimming pool in the UK. The pool itself is 91 metres long x 30 metres wide and holds 1million gallons of unheated water. The overall site is approximately 11,200sqm, including a grassy meadow area to the north. The Lido is located on the south eastern boundary of Tooting Common between Tooting and Streatham in the London Borough of Wandsworth. It is an iconic destination, popular with the local and wider community, attracting over 2500 people a day during the height of summer in 2022. The site is situated in the new South Balham Ward of the Borough (formerly the old Bedford Ward) and the CIL neighbourhood of Balham. The Lido is adjacent to the Garrads Road Conservation Area, and to the south is the Streatham Common Conservation Area. The locally listed site is on Metropolitan Open Land (Tooting Bec/ Graveney Commons) and it is recognised by the Local Planning Authority as a non-designated heritage asset. The Common is also an Archaeological Priority Area.

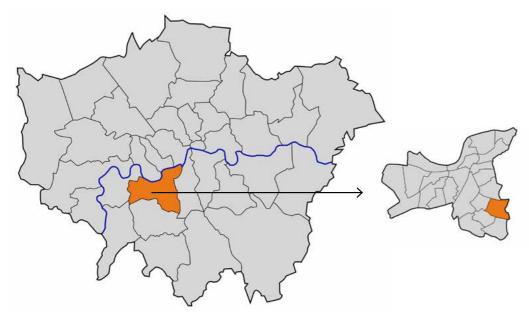

THE BOROUGH OF WANDSWORTH & SOUTH BALHAM WARD

KEY

- Indicative Site Boundary
- Metropolitan Open Land and Archaeological Priority Area
- Conservation Area








FLOOD RISK

The adjacent map shows that the Lido site falls within Flood Zone 1, meaning it is an area with a low probability of flooding from the sea or rivers. Meanwhile, the site is at some risk of surface water flooding (or, flash flooding).

Part of the site falls within a critical drainage area. The proposal within this area is for shower, WC and storage cubicle facilities and will be of a similar construction to the existing changing facilities built in this zone across this boundary of the site. As part of the proposal, WCs will be flushed with stored grey water from the showers which will help to mitigate drainage risk on site. Moreover, the drainage strategy has been co-ordinated with the drainage works taking place on site as part of the pump house works.

A Flood Risk Assessment has been submitted as part of this application.

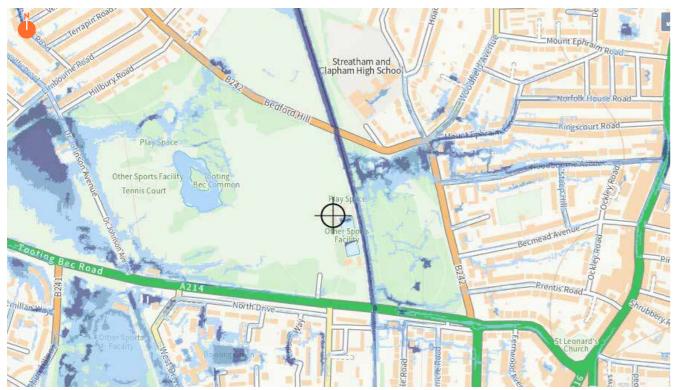

Source: Surface water flood risk - The Environment Agency










🔿 - Very Low



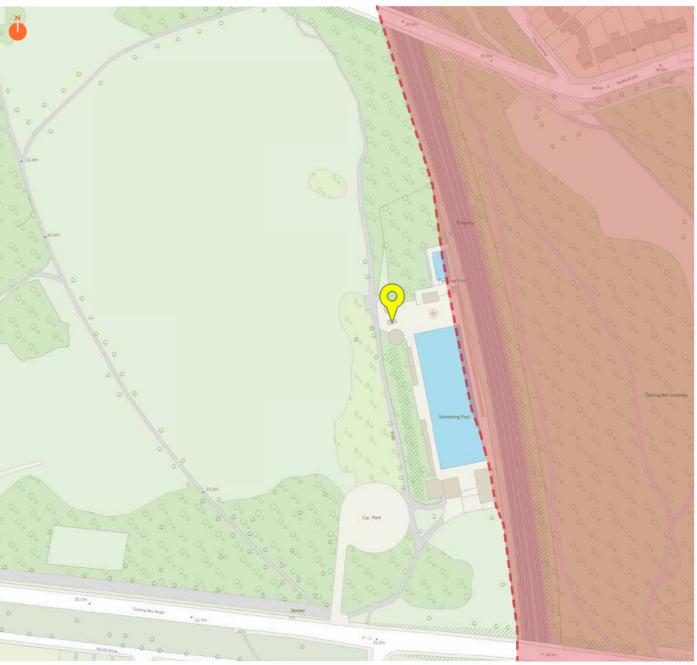

Source: Flood Map - The Environment Agency

KEY



LOCATION

The unheated pool is orientated along its longest length from north to south, with the shallow end and existing entrance located to the north. The faux art deco existing entrance (including changing and toilet facilities) were built in 2002, but the facilities have become tired and insufficient over the past 20 years. Nonetheless, the shallow end remains as the social heart of the Lido.

To the west of the site is Tooting Common which is approximately 90 hectares in size. The Common is utilised by the public for recreational activities such as football and cricket. The Metropolitan Board of Works acquired rights to the Common in the late 1800s under the 1866 Metropolitan Commons Act and today is in the hands of the London Borough of Wandsworth.


To the east of the site is a stretch of mainline Southern Rail railway. A metal railing around the pool provides security. It was a condition imposed at the time of construction that the pool be screened from Tooting Common by a mound of earth/woodland around its 3 exposed sides. The mound on the western boundary remains today.

The site currently houses a new pavilion building to the south (completed in 2017), colourful cubicles which surround the pool, a café, an aeration fountain, a Pump Room (replaced in 2023), a sauna, a learner pool with adjacent grass meadow, the art deco style entrance/changing facilities and the pool itself. There is scope to approach this project as a phased masterplan to significantly improve overall architectural cohesion, the experience of swimmers and interaction with the common.

The pool itself is limited to 250 swimmers due to the numbers of lifeguards. On hot sunny days the Lido expects to see around 2,500 people a day, with many using the grassy meadow or surrounding paved pool edge for sunbathing. In the winter, the pool is closed to the public and solely used by SLSC members who enter next to the pavilion on the southern end of the pool.

To the south of the Lido is the Lido carpark, a circular carpark with capacity for around 60 cars. This is accessed via Tooting Bec Road (A214) which runs east to west to the south of the Common. Tarmac pathways connect pedestrians to the entrance of the Lido.

MAP REFERENCE: TQRQM22354105131014 CROWN COPYRIGHT AND DATABASE RIGHTS 2022 OS 100042766 DATE OF PURCHASE: 20-12-2022

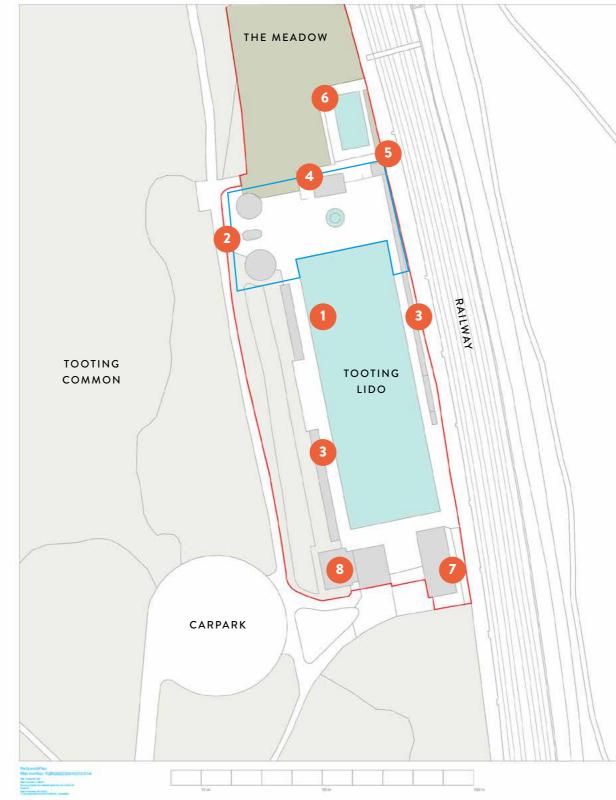

Existing location plan - 1.1250



3.1

N



Aerial view of the site - Source: Google Earth

SITE PHOTOS

The adjacent site photographs show the existing condition of the wider site.





1. The existing entrance from the Common



3. Existing entrance and changing facilities and paved area






4. The entrance facilities from the east of the pool

2. The entrance building and turnstiles

SITE PHOTOS

The adjacent site photographs show the existing condition of the wider site.



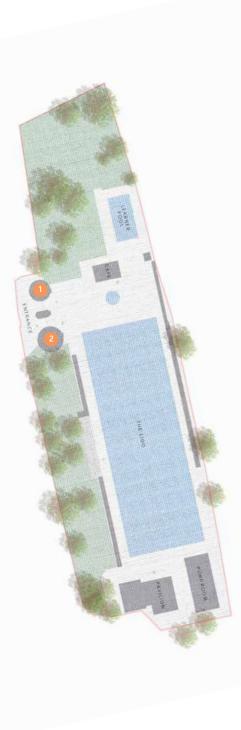



1. Condition of the existing changing facilities


2. Condition of the existing showers



SITE PHOTOS

The adjacent site photographs show the existing condition of the wider site.



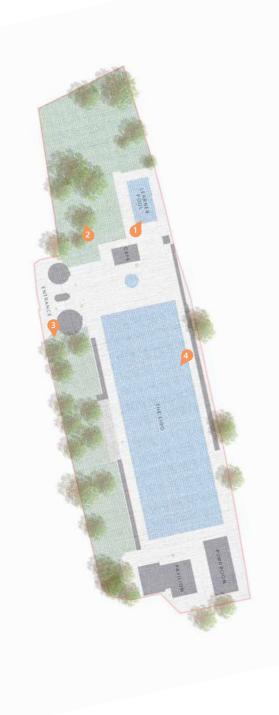





3. The grassy mound of woodland screening the pool



2. The grassy meadow



4. The changing cubicles and terrace

SITE PHOTOS

The adjacent site photographs show the existing condition of the wider site.







1. The existing sauna (to be relocated)





3. The rear of the pavilion



4. Looking north to the existing café from the pool

2. Looking south towards the pump room and pavilion

SITE PHOTOS

The adjacent site photographs show the existing condition of the wider site.







1. Front of the existing café building



3. Inside the existing café building





4. Inside the existing café building

SITE HISTORY


Paragraph 194 of the NPPF states: "In determining applications, local planning authorities should require an applicant to describe the significance of any heritage assets affected, including any contribution made by their setting. The level of detail should be proportionate to the assets' importance and no more than is sufficient to understand the potential impact of the proposal on their significance...". We have therefore sought to identify the historical assets at Tooting Bec Lido to inform our design. Increasingly, it should be noted that the site is Locally Listed thus we recognise that any proposal should be sensitive to the context at hand.

Tooting Bec Common was acquired by the Metropolitan Board of Works in 1837, preventing significant development from taking place across the Common and reducing the open green space. The Lido, or as it was known at the time, the Tooting Bathing Lake, dates back to 1906 and was originally built in 4 months by unemployed men in the local area, after being commissioned by Reverend JH Anderson. The tank itself was lined with bituminous sheeting to make it watertight then covered in slabs of Portland cement. The South London Swimming Club (SLSC) were formed this same year and continue to work closely with the London Borough of Wandsworth and their leisure provider Places Leisure to ensure that the pool remains a viable and a valued resource within, and for, the community.

The earliest structure on site was the original entrance building situated on the southern deep end of the pool, consisting of 3 brick arches with a curved retaining wall. Wooden changing shelters were also constructed along the Railway side of the Lido. During this time, the 'Lake' was utilised as a local communal bath. Reports from the time suggest 'the water was so dirty you couldn't see the bottom....sludge squelched between your toes when you put your feet down!'



Construction of the Lido (image courtesy of Ron Elam)

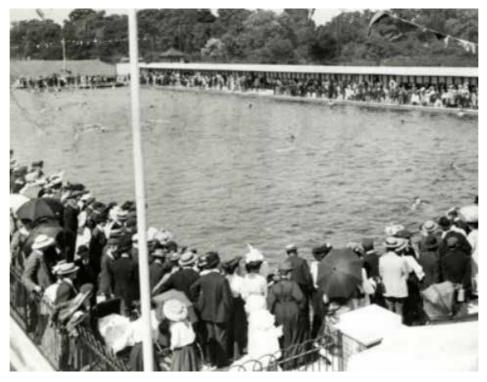

Opening ceremony at Tooting Bathing Lake in 1906 (image courtesy of London Metropolitan Archives)



The original entrance, circa 1912 (image courtesy of Ron Elam)




WR-AP // Tooting Bec Lido - Design & Access Statement // 22007-WR-AP-RPT-A-9500// May 2023 // 21

In the 1930s the entrance building was extended with the addition of toilet blocks on both sides. Meanwhile, the hygiene situation was significantly improved, with filtration introduced on site through the construction of the brick pump house alongside the aeration fountain. This improved hygiene paved the way for mixed bathing to be allowed at the Lido and it was during this era that the Tooting Bathing Lake became Tooting Bec Lido.

In 1935, further development took place, including the development of the café building behind the fountain and cubicle doors around the pool. Originally painted green these doors acquired their bright blue, red, green and yellow colours in 1981. These cubicles remain iconic and are still in popular use today, whilst the café and the fountain have the highest aesthetic design value of the remaining historic on-site buildings. Towards the south end of the railway side, the cubicles end and make way for the ever popular sunbathing terrace.




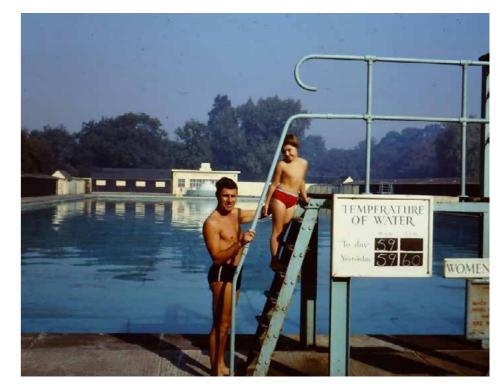



Cubicles, 2009 (image courtesy of Keiran Doherty)



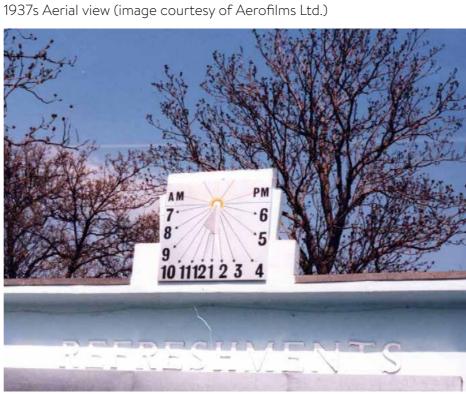


The café sun dial (SLSC History Hub)

The café and fountain from the south (image courtesy of SLSC/Julia Clarke)

WR-AP // Tooting Bec Lido - Design & Access Statement // 22007-WR-AP-RPT-A-9500// May 2023 // 22

The 80s and 90s saw a period of threat to Lidos across the UK, but due to campaigning by the SLSC, the pool survived closure and the operational management of the pool was revised. In recent years, the Lido has become increasingly popular, hosting sports competitions. Consequently, there were proposals in the late 90s to redesign the old entrance and transform it into a water sports building, however, this was not realised. Instead, the new art deco style cylindrical entrance and changing facilities (designed by William Martin and Partners) were adopted and built in 2002, shortly after the construction of the learner pool in 1999. The two circular buildings feature azure blue render on brick cavity walls with glass block elements. The roof is a proprietary aluminium standing seam system. In the centre is a small reception building, with entrance gates and turn-styles. The signage was installed to evoke a seaside aesthetic. Internally, the larger circular block houses female changing, WCs and showers as well as baby changing and an accessible WC. The smaller block provides showers, WCs and changing for men. During the winter, the pool is closed to the public but remains open to SLSC members. They enter during the deep end entrance during these months. As part of this proposal, these entrance buildings will be demolished as they have reached the end of their life.

Also on site is a popular member's sauna gifted to the SLSC by Finland, marking the World Winter Swimming Championships in 2008.

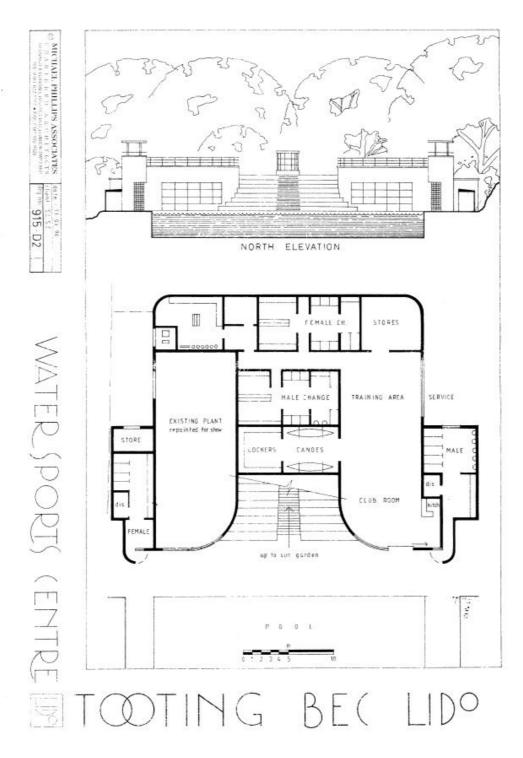

Unrealised application for a sports centre at the Lido in the 1990s



Entrance building in 2023



Entrance building under construction in 2002

In 2013, an application was submitted by David Gibson Architects to reimagine the deep end redundant entrance facilities and the proposal was constructed in 2017. The original entrance and toilet block was demolished and replaced by a pavilion building, featuring a flexible community/sports hall which accommodates a diverse range of uses such as exercise classes. Further facilities in this building include a kitchenette for lifeguards, office and staffroom for lifeguards, WCs and a first aid room. In addition to this new structure, a viewing terrace was constructed along the Common edge of the pool, painted in the azure blue seen elsewhere at the Lido. This development was funded by the SLSC, Sports England, The Heritage Fund and the London Borough of Wandsworth.

Materially, the pavilion features azure blue render, galvanized steel colonnades and a green roof. The external face of the building features blue and green glazed bricks, a nod to glazed bricks utilised on the former entrance building.

The next phase of development at the Lido is the replacement of the 1930s pump house which is structurally failing. Construction is currently underway for a new pump house, featuring brickwork and tiled murals, as well as surface works across the site.

Overall, the lido presents an array of buildings each of which reflect its history and all contribute to the narrative of the site. Inevitably priorities and functions change and our emerging proposals seek to respond to the needs of current and future users whilst respecting the qualities acknowledged in the local listing. In this way the proposal use the existing architectural language of the site to create a coherent and elegant development.



Proposed pump house visualisation (construction is in 2023)



External face of the pavilion



Internal face of the pavilion

There are a number of heritage assets in the surrounding area which we have assessed will not be visually impacted by our proposal, including: the Heaver Estate Conservation area, Streatham park conservation area and locally listed buildings along Garrad's Road and Tooting Bec Road. This is due to the low massing proposed, existing woodland mound surrounding the pool and extensive trees/foliage surrounding the proposal.

Though the site itself does not lie within a conservation area, it sits within the setting of Garrad's Road conservation area. There is possibility that there would be minor/marginal visibility from the Garrad's Road conservation area's western boundary, however, the impact will not be significant given the railway line cutting between, extensive woodland, scale of development and low density of the proposal. Further, it is likely that the proposals material palette and form will have less impact than the existing bright blue circular buildings currently situated on site.

We understand conservation areas in the Borough are currently under review. Should the Garrad's Road conservation area be extended to include the Lido, the design will be intended to be subordinate and sensitive to the surrounding context. The reason for the proposed demolition of the existing changing and entrance buildings will be discussed in following chapter of this Design and Access Statement. It is for this reason also that we have included a full record of the existing buildings and proposed demolition as part of this planning application and within appendix 01 of this report.

KEY

- Indicative Site Boundary
- Metropolitan Open Land and Archaeological Priority Area
 - Conservation Area
- Locally Listed Buildings
 - Density of woodland reducing visual impact of proposal from Locally Listed Buildings / Conservation Areas
 - Line of site from Locally Listed buildings on Tooting Bec Road





SCHEME ASSESSMENT AGAINST LEGISLATION AND POLICY

The Planning (Listed Buildings and Conservation Areas) Act 1990

The Act sets out regarding applications for planning permission within conservation areas, that:

"s.72(1) In the exercise, with respect to any buildings or other land in a conservation area, of any powers under any of the provisions mentioned in subsection (2), special attention shall be paid to the desirability of preserving or enhancing the character or appearance of that area." As the site does not sit within a conservation and seeks to have a neutral impact on the adjacent conservation areas, it is not relevant in this instance.

National Policy - NPPF and NPPG

In line with Paragraph 194 of the NPPF, the significance of the potentially affected heritage assets has been outlined within this Heritage Statement, including any contribution made by setting to the significance of the identified heritage assets. Furthermore, the scheme proposals have been assessed as likely to have a neutral impact on the significance of the Garrad's Road Conservation Area via setting, and a neutral impact on the significance of the Streatham Park Conservation Area via setting.

The scheme would also cause a low degree of harm to the significance of the Tooting Bec Lido as being a Non Designated Heritage Asset and Locally Listed. Accordingly, NPPF Paragraph 203 applies, which states: "The effect of an application on the significance of a non-designated heritage asset should be taken into account in determining the application. In weighing applications that directly or indirectly affect non-designated heritage assets, a balanced judgement will be required having regard to the scale of any harm or loss and the significance of the heritage asset." This reports sets out the public benefits to consider as part of this weighing exercise. One of the public benefits is significantly improving the infrastructure of the pool and futureproofing it by increasing the number of facilities and creating a more inclusive scheme.

Where demolition of historic buildings is concerned, Paragraph 205 of the NPPF is relevant. Paragraph 205 states: "Local planning authorities should require developers to record and advance understanding of the significance of any heritage assets to be lost (wholly or in part) in a manner proportionate

to their importance and the impact, and to make this evidence (and any archive generated) publicly accessible. However, the ability to record evidence of our past should not be a factor in deciding whether such loss should be permitted." As part of this application we are seeking to demolish the existing 2002 changing facilties. Planning Officers did not show concern regarding the demolition of these buildings within their Pre-Application response "The twin buildings house the showers and have no function in terms of the entrance to the site. These date from the early 2000s and are of no historic or architectural interest. They would not be seen as contributing to the level of architectural or historic interest which has earned the lido locally listed status".

A building that is of historic significance is the 1930s cafe building which, as our design proposal chapter explores (chapter 5), will be sensitively refurbished and extended, as Planning Officers supported "The café building dates from the 1930s and is considered to contribute to the site's historic interest. It is quite a plain building and has suffered from some inappropriate alterations such as a roller shutter and housing. The introduction of Crittall doors would be appropriate and attractive in the context of the building's age and style". Chapter 5 explores how we seek to sensitively extend this building to create a more coherent site language.

Overall, this Heritage Statement shows how the application proposals are considered to comply with national policy and the following chapters will seek to show how the design responds to the historical context at hand.

戀 Ministry of Housing, Communities & Local Government

National Planning Policy Framework


February 2019 Ministry of Housing, Communities and Local Gov

WR-AP // Tooting Bec Lido - Design & Access Statement // 22007-WR-AP-RPT-A-9500// May 2023 // 26

EXISTING BUILDINGS

SITE DRAWINGS


The below drawing shows the existing site plan today.

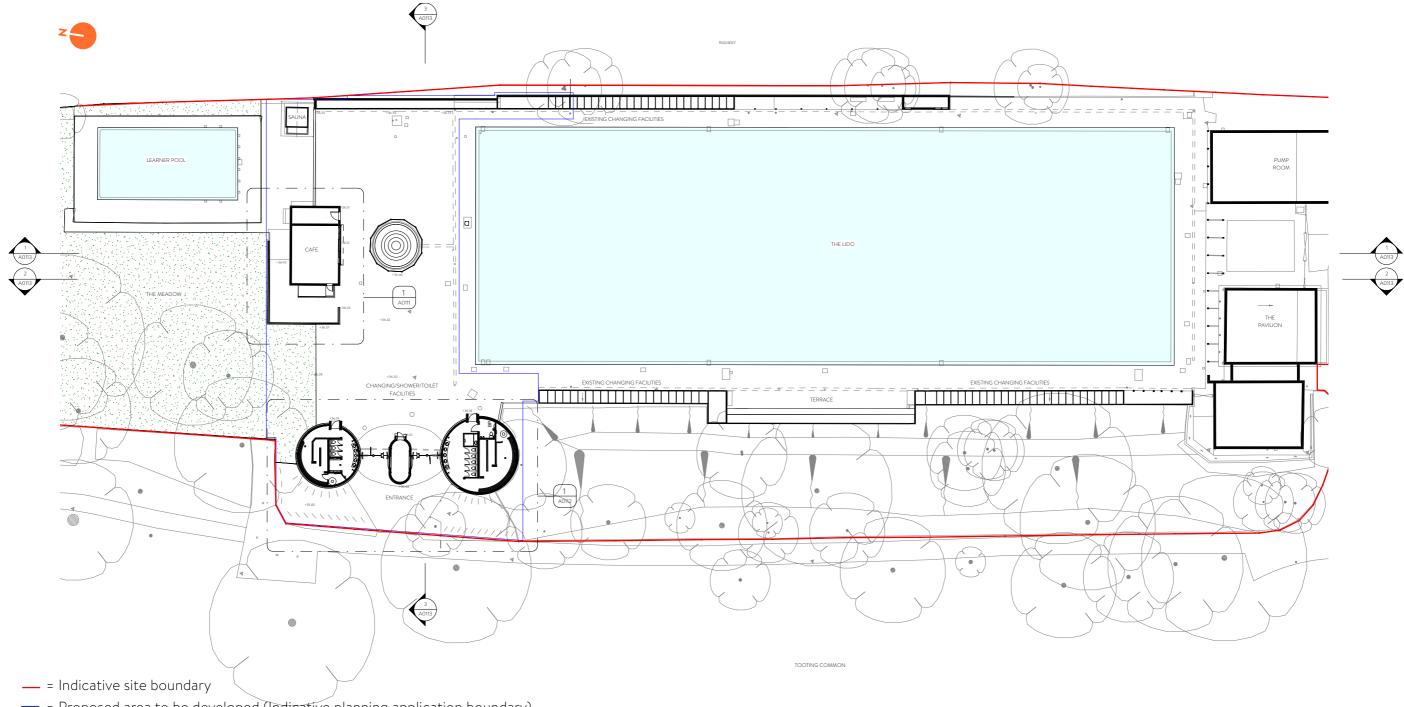

- = Proposed area to be developed (Indicative planning application boundary)


EXISTING BUILDINGS

EXISTING CAFÉ & ENTRANCE BUILDINGS

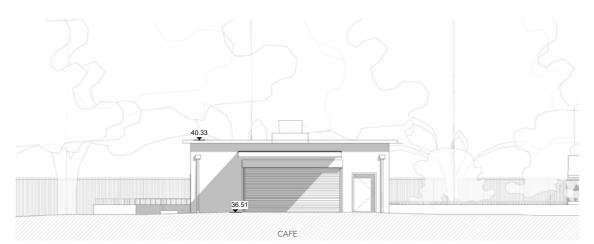


z

Existing south elevation of the café - NTS

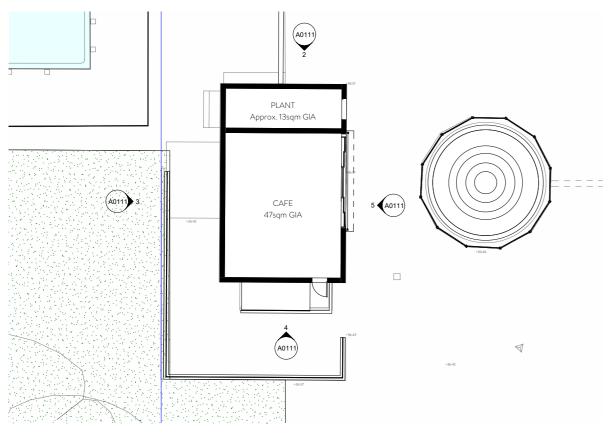


Existing plan of the café - NTS

Re Male chance Female ch Pool Ed

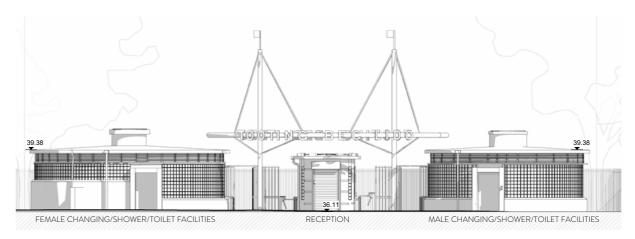

Existing east elevation of the entrance/changing buildings - NTS

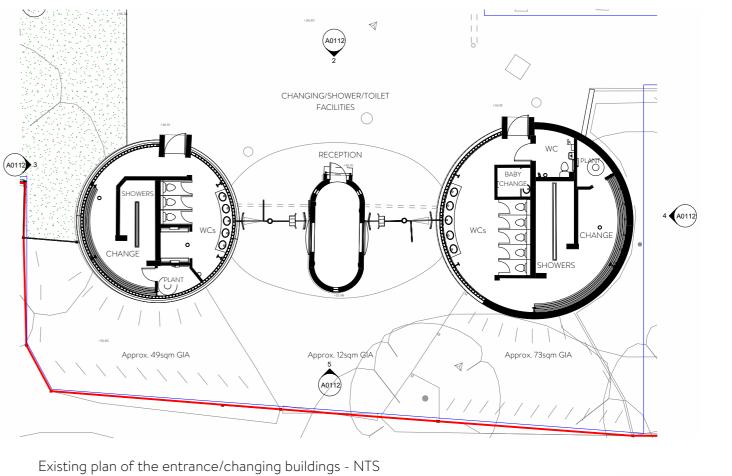

— = Indicative site boundary

- = Proposed area to be developed (Indicative planning application boundary)

GEA - EXISTING FACILITIES						
SPACE	SQM (GEA)					
Café	70					
eception	16					
ige/showers/WCs	58					
hange/showers	85					
dge Storage*	52					
	281					



EXISTING BUILDINGS

EXISTING POOL EDGE FACILITIES

Along the railway side of the pool edge are storage blocks painted in the azure blue. There is scope to replace this with the cubicle rhythm, creating more of a cohesive language across the site.



Existing photograph of the railway side pool edge - Image courtesy of Google Earth

CONSTRAINTS & OPPORTUNITIES


CONSTRAINTS & OPPORTUNITIES

Below are a number of key constraints and opportunities informing the progression of the design development.

Key

- Indicative Site boundary
- Nearby trees
- Access points
- Sunpath
- Access for emergency vehicles
- Opportunity to integrate better with the common
- Approximate critical drainage area
- Opportunity for refurbishment (subject to surveys)
- Buildings to be demolished
- Sauna to be relocated

The proposals have been taken into the account the heritage value of the site. As stated in the chapter 5 of the DAS, from the design point of view, the proposed site layout aims to celebrate the original symmetry of the Lido, the buildings also make direct reference to features of the original buildings such as materials or architectural elements. Although, the site sits within Tooting Common Archaeological Priority Area, the fact that the proposed buildings are located within the footprint of existing buildings or built areas, lead us to believe that there will no impact on archaeological features. It also important to note that no basements our extensive excavation would be required for the construction of the light-weight single storey proposed building. Furthermore, the most recent built projects within the Lido site such as the existing entrance/toilets buildings (early 2000s), The Pavilion (2017) and the current works to re-build the pump house (2023) have not recorded any evidence of archaeological features during the construction period.

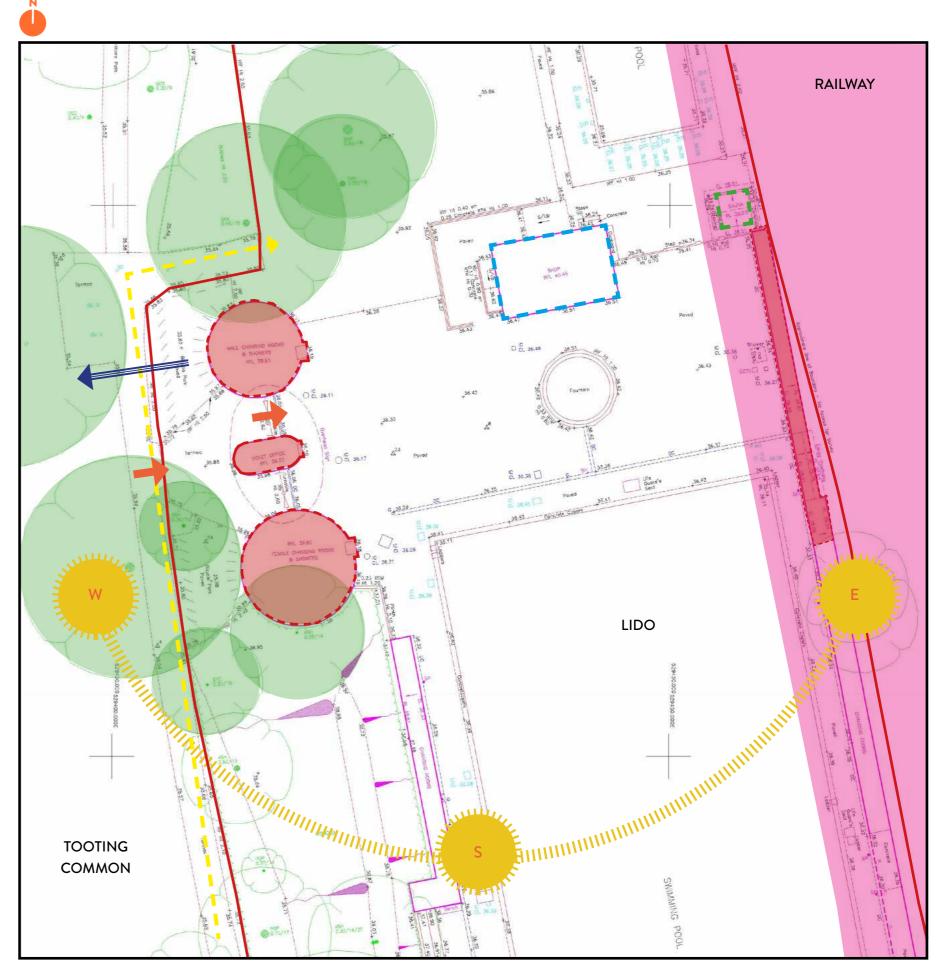


Constraints and opportunities - NTS

HISTORIC PLANNING APPLICATIONS

HISTORIC PLANNING APPLICATIONS

The adjacent table shows historical applications across the Tooting Bec Lido site that have been approved in the last 20 or so years.



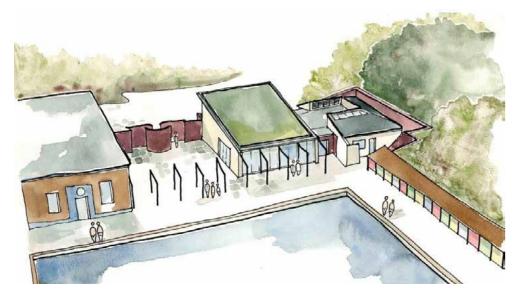

Pavilion sketch proposal - David Gibson Architects, 2013

<u>2022/2091</u>	Tooting Bec Lido Tooting Bec Road SW16 1RU	Demolition of existing pump house and removal of existing plant, erection of pump house and installation of plant; new landscaping around pump house.	FINAL DECISION	23/06/2022	Approve with Conditions
2020/1826		Erection of a single storey electrical substation			

2020/1826	Tooting Bec Lido Tooting Bec Road SW16 1RU	Erection of a single storey electrical substation with green roof adjacent to the Tooting Bec Lido Pavilion, to upgrade the electrical supply serving Tooting Bec Lido. Installation of six new bicycle racks.	FINAL DECISION	05/06/2020	Approve with Conditions
2013/1504		molition of the existing southern end entrance			

2013/1504	Tooting Bec Lido Tooting Bec Road SW17	Demolition of the existing southern end entrance structure and construction of two single-storey buildings and a new terrace/courtyard area to house a multi- purpose meeting room, kitchen, WCs and offices for the South London Swimming Club. The proposal would also include extensions to the existing changing cubicles along the side of the pool, extension of the existing west side seating terrace 1.5m into the existing built up mound; the installation of new public cycle stands by the existing north entrance and the exchange of common land into the lido site to the north of the site and the exchange of lido land into common land to the south of the site.	FINAL DECISION	19/04/2013	Approve with Conditions CIL Liable

	2001/1050	Tooting Bec Road			24/09/2001	Deemed permission
--	-----------	------------------	--	--	------------	----------------------

<u>S/96/0116</u>	Tooting Bec	Refurbishment of the lido, including a new building at the south end of the pool with a sun garden on the roof; new changing cubicles; new lido entrance pavilion			
	Lido Tooting Bec Common SW16	(near the north west end of the pool); resh aped car park (69 spaces), with new footpath leading to the new lido entrance.	FINAL DECISION	21/03/1996	Approved (Historic)

THE BRIEF + DESIGN DEVELOPMENT

04

IMPROVING THE LIDO

As it stands, the ancillary facilities at the Lido are in significant need of an update to accommodate the needs of users today. In 2023, the new pump house is currently under construction, with the installation of new state of the art facilities. The next logical step would be to upgrade the changing, WC and shower facilities to be more inclusive and cope with increasing demand and popularity.

"All facilities have to be kept fit for purpose and decades have passed since the Lido's amenities were considered in the round. With ageing infrastructure it's clear that both the quality and number of toilet and showers was insufficient. Additionally, there is insufficient provision for less able swimmers who need help in order for them to fully enjoy their swim. Furthermore, the wider requirements of families, different genders and religion enjoying the pool together needed to be taken into account. By considering the full requirements of all users whilst maintaining a sustainability mindset has enabled the team to compile a broad brief of requirements that has been the foundation of this project" - SLSC



The existing changing facilities

WELLNESS IN WANDSWORTH

Tooting Bec Lido plays a very important role for the wellbeing of the community; moreover the Lido is a key asset in the context of Wandsworth Health and Care Plan 2022-24 (draft) and the Council's Health and Wellbeing Strategy. To that effect the brief has been developed to upgrade its ancillary facilities ensuring Tooting Bec Lido continues to promote healthy living with 21st century standards. Indeed, at present, the buildings are tired and do not provide enough facilities for users in the peak of summer. Moreover, accessibility is limited, with just one accessible WC accessed via the same entrance to the women's changing which can cause confusion. On that subject, there is limited accessibility for those who do not identify as male or female. Therefore the SLSC's brief seeks to improve the onsite facilities and prepare for evolving needs of users whilst tapping into the Borough's Health and Wellbeing Strategy.

Building Community Assets

'There are already lots of positive communities in Wandsworth which have resources and strengths such as great community spirit, cohesion, motivation and services. These local community strengths are known as community assets.

To build community assets we have to work with local organisations, communities, statutory organisations and the private sector. This includes pulling together existing community groups and assets and ensuring we involve 'seldom heard' groups: those groups who may not normally engage with us.

Working alongside our partners we will support and encourage communities to continue to build on their strengths and assets and empower them to make the right choices to improve their health.'

- The Wandsworth Health & Wellbeing Strategy

The Wandsworth Health & Wellbeing Strategy 2015-2020

NHS Wandsworth **Clinical Commissioning Group**

The Wandsworth Health and Wellbeing Strategy

Wandsworth Health and Wellbeing Board




WR-AP // Tooting Bec Lido - Design & Access Statement // 22007-WR-AP-RPT-A-9500// May 2023 // 34

COMPETITION BRIEF

In March 2022, the SLSC launched a competition to improve the shallow end facilities at Tooting Bec Lido, taking advantage of the planned closure during the works to the pump house. Their key aims were:

- Improve the long term sustainability of the Lido
- Introduce best in class environmental considerations at the site
- Enhance the facilities to make them fit for purpose and truly serve its users needs
- Fall within the current footprint of the women and men's shower blocks and reception booth
- Be low carbon, sustainable and economic
- Be single story
- Complement and enhance the environment from both the common side and pool side
- Harmonize with the iconic outdoor changing cubicles •
- Improve ticketing management and security checks
- Provide at least 10 communal indoor showers and private showers
- Any changing facilities will be in addition to the extensive poolside cubicles so can be limited
- Provide 20 mixed gender toilets using recycled grey water
- Provide an accessible WC, shower and baby change
- Use underfloor heating
- Provide at least 4 outdoor heated showers and 2 cold outdoor showers
- Incorporate green measures such as PVs
- Deliver the same number of cycle storage places, if not more

WR-AP's winning competition design was for full refurbishment of the existing facilities at Tooting Bec Lido, based on the principle that 'the greenest building is the one that already exists'. The team felt there could be an opportunity to repurpose the existing structures whilst fully reconfiguring the internals to meet the brief requirements. Meanwhile, mstep explored a number of innovative sustainability measures, from the use of a ground source heat pump system (GSHP) to heat the buildings and the water in the showers, whilst also utilising the pool filtration system to harvest additional free heat to supplement the GSHP system. Indeed, due to the large volume of water being filtered, the minimum temperature differential of the inlet and outlet of the filter could be utilised and converted into usable thermal energy for the supply to the heat pumps. This would be in additional to grey water harvesting to flush toilets and photovoltaic solar panels.

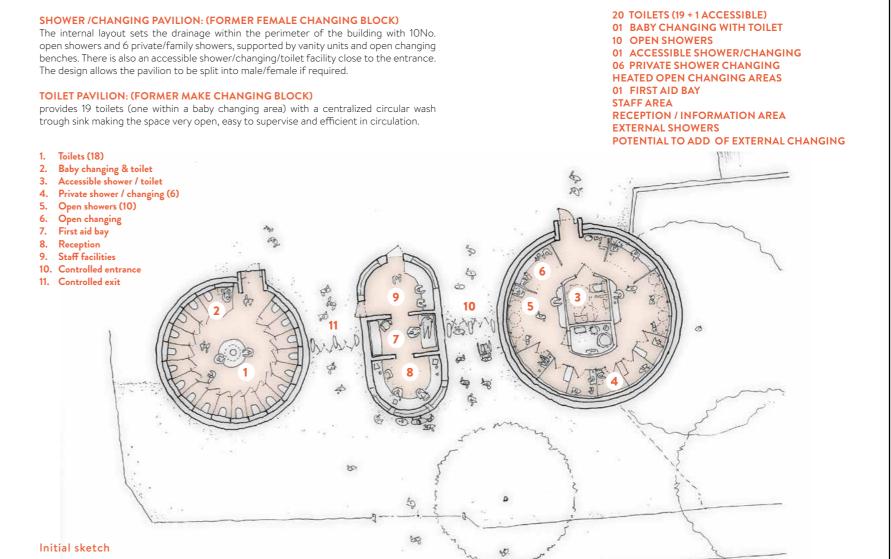

Winning competition entry

EVOLVED BRIEF

From May 2022, the design team began to meet fortnightly with the SLSC to develop the design. Over time it proved that refurbishing the facilities would prove challenging, the cylindrical nature of the building making it challenging to provide an uplift in facilities and therefore improve the experience of users of the site. Furthermore, after further investigation the team concluded the buildings had reached the end of their life. As a result, the brief began to evolve and to support this, WR-AP prepared a 'Priority Matrix' for the SLSC to help establish their priorities for development at the site.

One of the key conclusions drawn from this exercise was to rethink the café building. The existing café is failing to draw revenue. The team discussed relocating the café to have a Common and pool facing side to increase revenue and thus viability. This was well supported by all and became a key driver for the evolving brief. Following this and a series of sketch ideas produced by the design team, the SLSC were able to update their requirements. Their revised key aims were:

- The new building should be low carbon
- Be single story
- Complement and enhance the environment from both the common side • and pool side
- Harmonize with the iconic outdoor changing cubicles
- Have at least 2 automated turnstiles
- Have a covered area for visitors checking in
- Have a covered area for security and baggage checks
- Provide a counter for 2 receptionists facing incoming visitors
- Provide a door to the reception area
- The reception should be heated and well ventilated
- The café should have a pool facing element and serving counter
- The kitchen/preparation area should be at least 30sqm •
- Ability for the café to have a service to the Common via a hatch (seating located outside the Lido could be an option)
- There should be storage
- Provide at least 80-100 lockers
- Scope for 80 bikes to be stored securely within the Lido compound prior to visitors passing security and reception
- Minimise number of doors opening on the south wall to optimize sunbathing space
- Universal toilets should be provided in addition to male and female specific •
- Include a club room/shelter for members

		TOOTING BEC LIDO	- PRIORITY MATRIX							Storage Requirement	Establish if mo
	KEY ISSUE	DESCRIPTION OF ISSUE	DESIGN MITIGATION TO RESOLVE IDENTIFIED		PRIORITY					More Changing Room Types	Establish if more exter
		ENTRAN	CEAREA	LOW	MEDIUM	HIGH	Who should be consulted				
								Rob NOTES		External Lockers	Establish if mor
	Security	Management at the Lido need to ensure the safety of viators is upheld at all times. Security measures include: preventing anybody under the influence from entering the building, making sure no prohibited items are brought onto	Provide on site facilities for security to do bag checks. Ensure the security of the design is considered to prevent and deter trespassers (e.g. defensible planting and anti-			HIGH				External Showers	Not enough
		site and ensuring no trespassers can enter the site when the Lido is closed	climb paint)							Sauna	Establish if the curre
ŀ							Places Leisure	A			
	Security Checks / Queue	Security checks can lead to long queues on sunny days	Incorporate efficient bag checks - if the design is a new build, metal detectors or bag scanners could be integrated into the scheme - efficient checks would be beneficial but scanners etc overkill	LOW			Places Leisure	A	w	Café	Concerns have been raise
B E F O	Ticket Checks	Security needs to be able to check tickets efficiently to prevent a back-log of queuing at the Lido	Provide on site facilities for security to check tickets efficiently, or provide an automatic bar code entry system. The online ticket booking system should help with long queues			нісн	Places Leisure	A	I D E R	Vending Machines	Concerns have been raise leading to qu
R	Entrance Queuing	On hot summer days there could be over a thousand people trying to access the Lido	Storage for queuing barriers will need to be maintained or integrated into the design. The online ticket booking system should help with long queues - with the issue on	LOW			Piales Lessure	A	M		icating to q
Y D U			hot days there are efficient solutions that may be deployed that don't require permanant infrastructure Alternative security measures could be integrated such as				Places Leisure	A	S T E	Better Relationship with Cafe and Surroundings	The need to accommode
=	Unsightly Security Gates	The existing security gates to the Lido are functional but	definishe security measures could be megated such as definishe planters, or the security gates could become green walls. If a new building is proposed, security gates may not be required at this area as entrance gates could	LOW					R P		1
T E R		could be 'softened' visually	be within the building therefore preventing trespassers being able to jump the current external barriers - dependancy on overall design				Places Leisure (Key here is that the perimeter is secure)	A	L A N	Learner Pool	The existing learner po monitoring from life gua
	Overlooking	The new entrance means the Lido can be seen from Tooting Common which contrasts with the original design intent of the Lido	The new design could seek to create a 'quieter' entrance to the Lido that blends the entrance back into the landscape of Tooting Common		MEDIUM		SLSC (eventually MAC and FOTC). Enclosed area between the 2 existing toilet buildings could solve security / space issues				children ar
		Concerns have been raised regarding the impact of wind									
	Wind	travelling between the circular changing facilities and ticket entrance to the north end of the pool, creating a draft for swimmers	Wind mitigation measures could improve the unwanted passage of wind through to the pool		MEDIUM						
-	Cycle Storage	Provision of cycle storage must be maintained	Maintain the provision for 46 or more bikes to be stored at the entrance to the Lido			HIGH	SLSC Place Leisure & SLSC Need to consider secure storage of bikes in		s	Ground Source Heat Pump	Improve the sus
							fitting with the designs of the gates / security flow of processing people on arrival		US		
		SHOWER AND CHA	ANGING FACILITIES				fitting with the designs of the gates / security flow of processing people on arrival	A	S T A	Pool Filtration System	Improve the sus
		SHOWER AND CHA	ANGING FACILITIES Provide a function of many remains and genote records private abover/changing facilities in addition to changing						S T	Pool Filtration System	Improve the sus
	Private Shower/Changing Facilities		NIGING FACILITIES			нісн			S T A I N A B I	Pool Filtration System Grey Water Harvesting	Improve the sus
		The existing changing facilities do not necessarily accommodate for all gender identities, although there are a number of existing private facilities surrounding the pool	Provide a number of solar to the generators private shower/changing facilities in addition to changing rooms surrounding the pool Provide a number of gender neutral private shower			HIGH	flow of processing people on arrival SLSC, Place Leisure	A	S T A I N A B I L T	-	
	Facilities	The existing changing facilities do not necessarily accommodate for all gender identities, although there are a number of existing private facilities runnoning the pool that are unlear. For religious reasons, some people would require a private	Protect a formate of rise, tained and gener neuron private alexancial ranging facilities in addition to changing revenue surrounding date pool Provide a number of gender neural private shower facilities in addition to the changing facilities around the As above, provide a number of private shower/shonging facilities in addition to changing room surrounding the				flow of processing people on arrival SLSC, Place Leisure Allog with Swim England guidelines SLSC, Place Leisure	A	S T A I N A B I L I	Grey Water Harvesting	Improve the sus
	Facilities Cultural Inclusion	The existing changing facilities do not necessarily accommodate for all gender identifies, without here are a number of existing private facilities surrounding the pool that are unlisse. For religious reasons, some people would require a private shows and changing facility. Family changing is needed to ensure children can be	Processe a summar strategy taking starting starting of the second strategy of the second starting of the second starting strategy of the second starting strate shower facilities in addition to the charging facilities around the above, provide a sumber of printer shower/changing facilities in addition to charging rooms surrounding the pool face of the Shower (Changing Facilities Dever (Changing Facilities Dever Changing rooms with shower provide at least one accessible shower, changing and WC facility			HIGH	flow of processing people on arrival SLSC, Place Lessure Align with Swim England guidelines SLSC, Place Lessure Align with Swim England guidelines SLSC, Place Lessure	A	S T A I N A B I L T	Grey Water Harvesting Photo Voltaic Panels	Improve the sus
	Facilities Cultural Inclusion Families Accessible Facilities Communal Shower/Changing	The existing changing facilities do not necessarily accommodate for all gender identities, withough there are a number of mixing private facilities surrounding the pool that are unises. For religious reasons, some people would require a private a subsear and changing facility. Family changing is needed to ensure sublater can be accompanied by an adult. The Lide endersours to be accounded to all and that the changing facilities must accommodate all	Provide a fundar of inter, tanks take given record private absorbance of another than the standard remember of gender neutral private shower facilities in addition to the changing facilities around the As above, provide a number of private shower/shonging facilities in addition to the changing facilities around the facilities in addition to changing means arrowing the pool (as per Private Shower/Changing Facilities Provide an indoor family changing room with shower Provide at least one accessible shower, changing and WC			HIGH HIGH HIGH	flow of processing people on arrival SLSC, Place Leisure Align with Swim England guidelines SLSC, Place Leisure Align with Swim England guidelines SLSC, Place Leisure SLSC, Place Leisure	8 8 8	S T A I N A B I L T	Grey Water Harvesting Photo Voltaic Panels Material Palette	Improve the sur Improve the sur Improve the sur
	Facilities Cultural Inclusion Families Accessible Facilities	The existing changing facilities do not necessarily accommodate for all gender identifies, subloagh there are a number of existing private facilities surrounding the pool that are unities. For religious research, some gengle would require a private abover and changing facility. Family changing is needed to ensure children can be accompanied by an adult. The Lide enderworus to be accessible to all and thus the	reverse a summar to many tanks and general survey reverse a summar to many families is existing the summaries reverse transmitting the general survey of general reversiting the summaries reverse a sumber of private shower facilities in addition to changing recent survey of general reversities reverse a survey of general reversities to usershakeging facilities Provide an induor family changing room with shower Provide and the surger reversion of the instance of the survey reverses the survey and the survey reverses Provide survey of the survey reverses the survey of the instance of the survey of the survey reverses the survey of the instance of the survey reverses the survey reverses Provide survey of the survey reverses the survey of the instance of the survey of the survey reverses the survey of the instance of the survey of the survey of the instance of the survey of			HIGH	flow of processing people on arrival SLSC, Place Leisure Align with Swim England guidelines SLSC, Place Leisure Align with Swim England guidelines SLSC, Place Leisure SLSC, Place Leisure	8 8 8	S T A I N A B I L T	Grey Water Harvesting Photo Voltaic Panels Material Palette	Improve the sur Improve the sur Improve the sur
I M	Facilities Cultural Inclusion Families Accessible Facilities Communal Shower/Changing	The existing changing facilities do not necessarily accommodate for all gender identities, withough there are a number of mixing private facilities surrounding the pool that are unises. For religious reasons, some people would require a private a subsear and changing facility. Family changing is needed to ensure sublater can be accompanied by an adult. The Lide endersours to be accounded to all and that the changing facilities must accommodate all	Provide a function of model and and general function of the provide a number of gender neutral private shower facilities in addition to changing facilities around the facilities around the shower of the show	LOW		HIGH HIGH HIGH	flow of processing people on arrival SLSC, Place Leisure Align with Swim England guidelines SLSC, Place Leisure	8 8 8	S T A I N A B I L I T Y D E	Grey Water Harvesting Photo Voltaic Panels Material Palette Green Roofs	Improve the sur Improve the sur Improve the sur Improve the sur Improve the architectur Given the nature of the pc
1 6 1	Facilities Cultural Inclusion Families Accessible Facilities Communal Shower/Changing Areas	The existing changing facilities do not necessarily accommodate for all gender identifies, whitways there are a number of existing private facilities summading the pool that are unlikes. For religious reasons, some people would require a private shows and changing facility. Family changing is needed to ensure children can be accompanied by an adult. The Lido endeservour to be accommodate all changing facilities must accommodate all Communal changing facilities should be upgraded	Provide a function of most status and general relayers private behavior damping facilities in addition to changing removementing the provide set Provide a number of gender neutral private shower facilities in addition to the damping facilities around the pool face per Private Shower/Changing Facilities Provide at least one accessible shower, changing and WC facilities in addition to changing room with shower Provide at least one accessible shower, changing and WC facilities and accessible shower, changing and WC facilities are private Shower/Changing Facilities Provide at least one accessible shower, changing and WC facility Provide at least one accessible shower changing and abave rease. Socialise showing include to introduced to prove the strategies and the introduced backware costs. Socialise showing include to introduced to prove the strategies and the introduced to prove the socialise and register and the introduced to backware the socialise and the introduced to accessible classifies molecure are requirement and	LOW	MEDIUM	нісн	flow of processing people on arrival SLSC, Place Leisure Align with Swim England guidelines S T A I N A B I L I T Y D E S I G	Crey Water Harvesting Photo Voltaic Panels Material Palette Green Roofs Aesthetic of the Proposal	Improve the sur Improve the sur Improve the sur Improve the architectur
I M I G E	Facilities Cultural Inclusion Families Accessible Facilities Communal Shower/Changing Areas Lockers	The existing changing facilities do not necessarily accommodate for all gender identities, although there are a number of existing private facilities surrounding the pool that are unlike for religious reasons, some people would require a private above and changing facility Family changing in mediel to aroune shiftere can be accompanied by an adult. The Lide enderwaves to be accessible to all and that the changing facilities must accommodate all Communal changing facilities should be upgraded Establish whether new lockers are a requirement Improve the comfort of visitors to the Lido	reverse a source of source resolution and approximation of the source of the sour	LOW	MEDIUM	нісн	flow of processing people on arrival SLSC, Place Leisure Align with Swim England guidelines SLSC, Place Leisure Align with Swim England guidelines	A B B B C	S T A I N A B I L I T Y D E S I G N P	Cirey Water Harvesting Photo Voltaic Panels Material Polette Green Roofs Aesthetic of the Proposal Maintenance	Improve the sur Improve the sur Improve the sur Improve the architectur Given the nature of the pp would make mater
I M I G E X P E	Facilities Cultural Inclusion Families Accessible Facilities Communal Shower/Changing Areas Lockers	The existing changing facilities do not necessary accommodate for all gender identifies, whiteway there are a number of existing private stacilities summaring the pool that are unlies. For religious reasons, some people would require a private shows and changing facilities under the state of the state of the state of the state of the state of the state changing facilities must accommodate all communal changing facilities should be upgraded Establish whether new lockers are a requirement Improve the comfort of visitors to the Lido Total The Lido state of the state of the state of the state provide the state of the state of the state of the state of the state of the state of the state of the state of the state of the state of	Provide a number of gender neutral private shower private shower/densing facilities is addition to changing renormaring the gender neutral private shower facilities in addition to the danging facilities around the provide a number of gender neutral private shower/ facilities in addition to changing room surrounding the provide an index family changing room surrounding the provide an index family changing room with shower Provide at least one accessible shower, changing and WC facilities in addition to changing room with shower Provide at least one accessible shower, changing and WC facilities and the state of the state of the state of the hower cases. Similarly changing room with shower Provide at least one accessible shower, changing and WC hower cases. The shower challens hower cases. The shower challens hower cases in the solution: cases are apprecisive and the state of the shower cases are apprecisive and the state of the shower cases. The shower challens requirement? Shower the design if nodel cost areas requirement? Shower the contrals downer challens must be shower than the shower challens requirement? Shower the company of the shower challens requirement of the shower challens apprecises and hower challens the specifies down and apprecise and hower challens the specifies down and apprecise and hower challens apprecise the shower challens requirement of the shower challens apprecises these recessions and apprecise and the specifies of the shower challens recessions and the specifies of the shower challens apprecises the specifies of the shower ch	LOW	меріци	нісн	flew of processing people on arrival SLSC, Place Leisure Align with Swim England guidelines SLSC, Place Leisure SLSC, Place Leisure	A B B B C	STAIN ABIL ITY DESIGN PROC	Cirey Water Harvesting Photo Voltaic Panels Material Polette Green Roofs Aesthetic of the Proposal Maintenance	Improve the sur Improve the sur Improve the sur Improve the architectur Given the nature of the pp would make mater
SWIMMING EXPERIEN	Facilities Cultural Inclusion Families Accessible Facilities Communal Shower/Changing Areas Underfloor Heating Underfloor Heating	The existing changing facilities do not necessarily accommodate for all gender identifies, whiteugh there are a number of existing private facilities surrounding the pool that are unities. For religious reasons, some people result requires a private shows and changing facilities uncounting the pool that are unitse family changing in needed to strans e children can be accompanied by an adult. The Lide enderwaves to be accould be to all and that the changing facilities must accommodate all Communal changing facilities should be upgraded Establish whether new lockers are a requirement Improve the comfort of violars to the Lido.	reverse a summar a strain, taking and anguser strainer reverse a summar a strainer, taking a sumbor of grader neutral private obverse facilities in addition to changing facilities around the a sumber of grader neutral private obverse facilities in addition to changing facilities Provide an index of grader neutral private obverse provide an index of grader neutral private obverse provide an index of grader neutral private obverse Provide an index of grader neutral private Provide an index of the private neutral private Provide and the strategrade could be index due Provide and the index index index index neutral Provide and the index index index neutral Provide and the index index index neutral Provide and the index neutral private hower revers reverse neutral Provide and the index neutral private hower reverse neutral Provide and the index neutral private index neutral Provide an	LOW	MEDIUM	нсн нсн нсн	flow of processing people on arrival SLSC, Place Leisure Align with Swim England guidelines SLSC, Place Leisure Align with Swim England guidelines	A B B B C	S T A I N A B I L I T Y D E S I G N P R O	Crey Water Harvesting Photo Voltaic Panels Material Palette Green Roofs Aesthetic of the Proposal Maintenance Accessibility and Inclusivity	Improve the sur Improve the sur Improve the sur Improve the sur Improve the architectur Cliven the nature of the po would make make Accessibility and inclusivity


Completed 'Priority Matrix' prepared by WR-AP and completed by the SLSC, establishing the needs of the evolved brief

					_	
Establish if more storage is required	More storage could be integrated within the scheme if required	LOW			SLSC, Place Leisure	
blish if more external changing room types are required	Integrate more changing room types around the pool if required	LOW			SLSC, Place Leisure	в
Establish if more lockers are required	Establish if more lockers are required and integrate within the proposal if needed - options on sizing (small for valuables/larger for clothing)		MEDIUM		SLSC, Place Leisure	с
Not enough external showers?	Provide 6 outdoor showers - 4 heated and 2 cold (heated ones are the priority)			HIGH	SLSC	E
tablish if the current sauna is fit for purpose	Establish if the current sauna is fit for purpose or whether a new sauna should be integrated into the wider development of the site	LOW			SLSC, Place Leisure - a standalone object - consideration needs to be given to location	
cz	NFÉ					
ns have been raised regarding the size of the café	As part of the wider regeneration of the site, a larger café facility could be integrated which complements the proposed works to the entrance		MEDIUM		SLSC	G
ns have been raised regarding the size of the café leading to queues on busy days	If the development does not extend to the café, a number of vending machines could be integrated to limit the pressure on the café during the peak season	LOW			sisc	
eed to accommodate lots of people on busy days	As part of the overall regeneration it may be possible to improve the relationship of the café with the rest of the proposal			нісн	SLSC	G
LEARNE	R POOL					
existing learner pool is deep enough to require ving from life guards as it presents a risk to small children and non-swimmers	As part of the wider regeneration of the site, the learner pool could be a splashpad, reducing the risk to small children and non-swimmers. Reconfiguration of the café could improve passive surveillance of this area		MEDIUM		SLSC Preferred option would be a 'SlashPad'	н
SUSTAIN	NABILITY				Preferred option would be a SlashPad	n
Improve the sustainability of the Lido	A ground source heat pump could be installed in the land adjacent to the learner pool and used to heat the water of the new showers and could also be used for underfloor heating. The associated plant will need to be integrated within the proposals. (Ground Source may not be the most approproace option) - fully supportive of the optimum route to source sustainable heating			HIGH	SLSC.	
Improve the sustainability of the Lido	Additional heat could be harvested from the pool water filtration system, working in conjunction with the ground source heat pump			HIGH	SLSC see note above	
Improve the sustainability of the Lido	A grey water tank could be installed beneath the entrance. Grey water from the new showers could be harvested and used to flush the new toilets			HIGH	SLSC.	
Improve the sustainability of the Lido	Integration of PVs to feed into the energy strategy of the Lido			HIGH	SLSC.	
Improve the sustainability of the Lido	The material palette of the proposal, whether retrofit or new, will be chosen to have a low carbon footprint			HIGH	SLSC.	1
Improve the sustainability of the Lido	Green roofs could be installed to improve the biodiversity of the site and complement the new pavilion building to the south of the site - not sure how green roof and PV panels would be compatible		MEDIUM		SLSC.	
ARCHIT	ECTURE					
ove the architecture of the entrance to the Lido	Complement and enhance the existing architecture of the Lido, in particular the characterful changing rooms surrounding the pool			HIGH	SLSC	ı
te nature of the pool, there is a risk of decay which would make materials look tired over time	Consider the durability of materials used in any proposal and the maintenance required to keep materials looking their best			HIGH	SLSC	ı
ility and inclusivity needs to be at the forefront of design	Integrate accessibility and inclusivity measures into the proposal, such as improved wayfinding			HIGH	SLSC, Place Leisure Align with Swim England guidelines	ı
CONSU	LTATION					
t with SLSC, Wandsworth Council, Places Leisure, g MAC, Friends of Tooting Common and Pellings	Integrate comments into the design process			HIGH	f -	к
t with Planners, the Secretary of State, Heritage land", Sport England" and Swim England" only relevent to funding	Integrate comments and policies into the design process			HIGH		к
Consult with the public	Integrate comments into the design process			HIGH		к

DESIGN DEVELOPMENT

SKETCH DEVELOPMENT

The below sketches and models show how the design developed over time as the brief began to evolve.

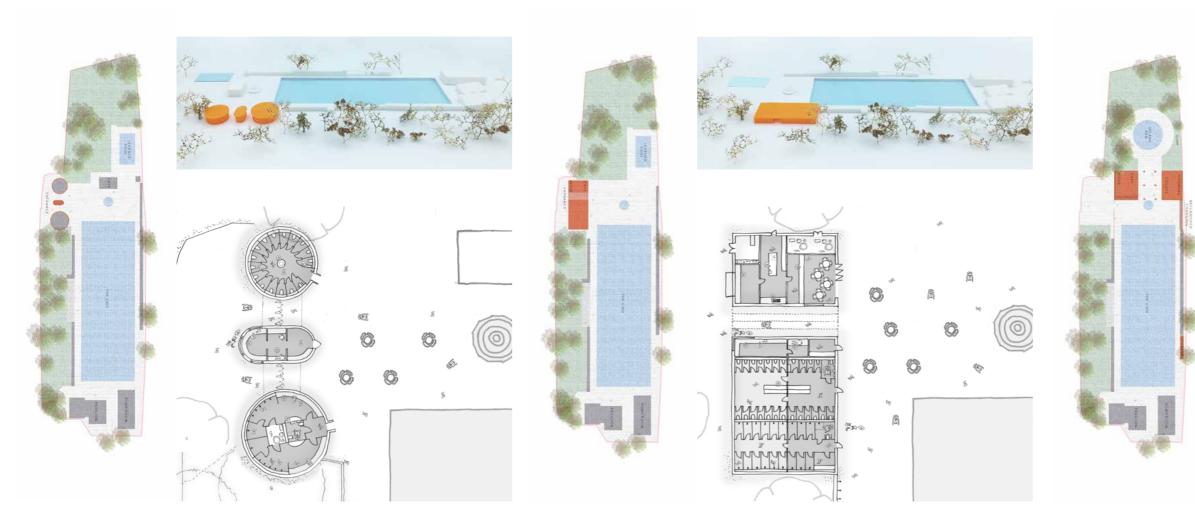


May 2022 - Refurbishment

The team concluded the existing buildings are too restrictive for refurbishment. Meanwhile, the existing café building was failing

June 2022 - A new entrance and beginning to introduce the café The team concluded this footprint was overproviding on facilities and could be reduced in size



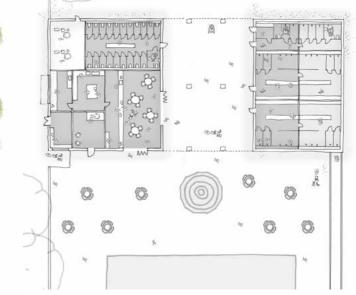

August 2022 - Building within the grounds


The team looked at relocating the building but felt the building took up too much space during the busy summer months. This scheme also overprovides on facilities

DESIGN DEVELOPMENT

SKETCH DEVELOPMENT

Following this design development and after receiving the revised brief, WR-AP arrived at the adjacent design which they presented at a public consultation in November 2022.

This design sought to: increase the number of toilets and showers, create more inclusive facilities (gender/cultural/accessible), improve access control and create a more welcoming approach, create more sustainable buildings, use the perimeter changing as a model to provide gender neutral toilets and showers, explore the potential to reuse the existing café building as a club facility/shelter and address café viability by integrating with Tooting Common.

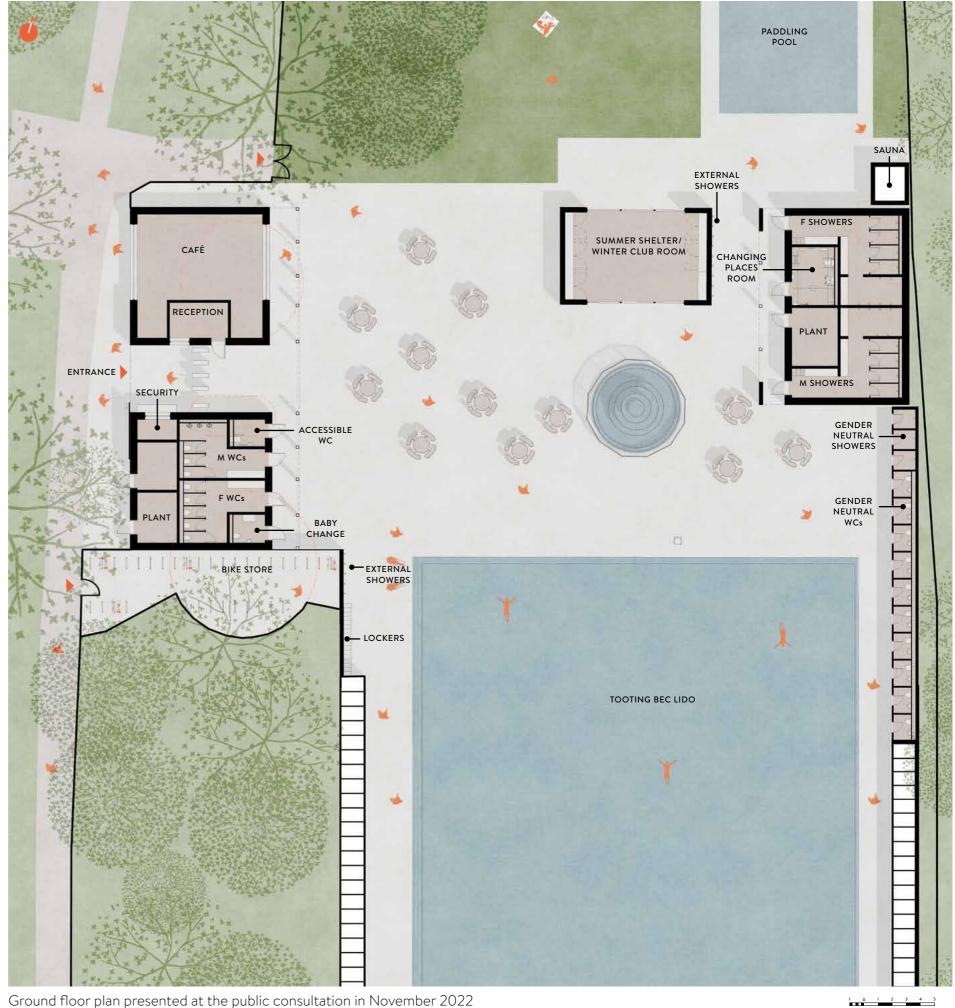

Ground floor plan presented at the public consultation in November 2022

WR-AP // Tooting Bec Lido - Design & Access Statement // 22007-WR-AP-RPT-A-9500// May 2023 // 38


CONSULTATION

PUBLIC CONSULTATION 17.11.22 & 18.11.22 & STATEMENT OF COMMUNITY INVOLVEMENT

From the start of the design development process, the design team have consulted with key stakeholders and the local community, whose feedback has fed into final proposals for the scheme. Consultation has been transparent and accessible, ranging from presentations to exhibition events and has driven a truly collaborative design process. Those consulted in November 2022 include:

- Representatives of the SLSC & SLSC members
- Places Leisure
- The London Borough of Wandsworth Councillors
- The London Borough of Wandsworth Planners
- Friends of Tooting Common
- Tooting Common Mac
- Tooting Bec Lido users
- The general public / casual swimmers


The public consultation and exhibition events were widely advertised via the SLSC e-Newsletter and Social Media, with the presentation boards made available online for those unable to attend the sessions in person alongside the opportunity to leave feedback on a purpose made webpage. The adjacent boards were shared at the engagement sessions at Tooting Bec Lido on 17.11.22 and 18.11.22 and led to very constructive feedback during the session and after. From the 2376 people emailed the newsletter, by the 01.12.22, 755 people had opened and clicked through to the webpage. At the engagement session with Wandsworth Councillors, Joanna Shearer (Leisure and Culture Mutual Contract Manager) provided support for Wandsworth Council. Meanwhile, Cabinet Member for Environment, Judi Gasser said 'The South London Swimming Club is an important and valued partner in our work to improve and safeguard the future of our wonderful lido. I urge local people to visit the exhibition and find out more about the club's plans to enhance and support the work we are doing to preserve and protect the lido for many decades to come.'

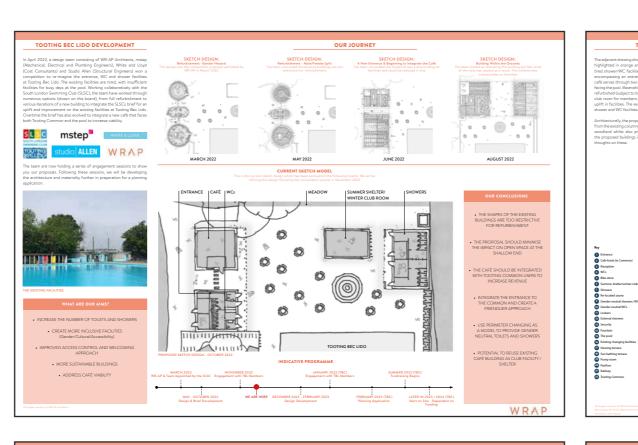



Engagement boards



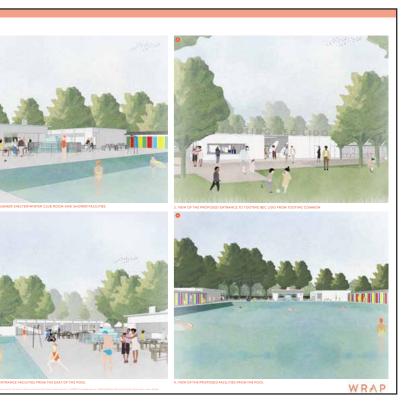

CONSULTATION

PUBLIC CONSULTATION 17.11.22 & 18.11.22

The below images show photographs from the engagement sessions with Tooting Common Mac, Friends of Tooting Common, Places Leisure, the London Borough of Wandsworth, SLSC members and casual swimmers at the Lido.



Consultation event photos

8

9

DESIGN DEVELOPMENT

SKETCH DEVELOPMENT

The vast majority of feedback gathered through the webpage and in person sessions has been addressed since November 2022, including the following key items and moves:

- There was feedback that the showers and WCs should not be entirely separate. We have now integrated a number of WCs into the shower block as requested
- There were comments that the internal showers should be communal rather than entirely private. We have therefore relocated the private shower cubicles to the pool edge to allow privacy for those who would like it
- We have significantly reduced the number of WCs around the pool edge and positioned them to the north of the site rather than the poolside. The doors to these will be full height though the character of the communal doors will be retained
- We have integrated an additional accessible shower as well as a changing places room and accessible WC
- We have ensured the cycle store provision matches the existing number - 5 whilst increasing the surveillance of this from the security room/reception
- The sauna is being retained and better integrated with the site layout
- We have been developing the character and materiality of the designs. We have investigated the symmetry of the site by repositioning the shower blocks to either side of the retained café whilst integrating the colonnade to respond to the existing site character of the changing cubicles and pavilion. Reconfiguring the entrance building has improved its efficiency

The café remains integrated with both the Common and pool - this was greatly supported by all at the engagement sessions

The existing café is still proposed to be retained but transformed into a club room/shelter, subject to future surveys



Revised floor plan

02.02.23

On the 02.02.23 we presented the design development since the public consultation sessions in November to London Borough of Wandsworth planners at the Woodfield Pavilion on Tooting Common following a site walkaround. Those in attendance included one Wandsworth Planning Officer, one Wandsworth Design Officer, representatives of the SLSC and WR-AP.

Pre-application advice was circulated on 14.04.22 by Planning Officer Sinéad Kelly.

The following page highlights key comments raised and the teams responses.

Overall, "The pre-application advice highlights that the benefits of the project (increase in number of toilets/showers, increased inclusivity of facilities, improved entrance, creation of sustainable buildings and improved viability of the café) would ensure the provision of a high-quality, inclusive social and community facility in accordance with policy DMC1 (Community Facilities) and emerging LP17 (Social and Community Infrastructure) and therefore is supported in principle".





Material presented at the pre-app







WR-AP // Tooting Bec Lido - Design & Access Statement // 22007-WR-AP-RPT-A-9500// May 2023 // 42

4.5

PRE-APP

TOOTING BEC LIDO - PRE-APPLICATION ADVICE

Meeting date: 02.02.23 Advice provided by: Sinéad Kelly (Planning Officer) on 14.04.23

RESPONSE MATRIX

COMMENT	RESPONSE
"Officers understand that given concerns outlined by the Biodiversity team (Enable) at a meeting on 22.02.23, the proposed café and entrance would be moved away from the existing boundary with the Common, towards the lido site to increase space between the building/kiosk and existing footpath. This would otherwise remain unchanged in design/form, etc"	In response to comments raised on 22.02.23, we have moved back towards the Lido site by over 1.5m, giving more space in This would lead to an extension to the existing path and lead Please refer to Chapter 4 of the DAS to show a diagram of Concerns have also been raised regarding the possible litter relocating the café. We propose locating some external bins locations and final designs of these bins will need to be agree authorities and relevant groups. The waste strategy for the p Chapter 6 of the Design and Access Statement.
"When considering any planning application, local planning authorities should ensure that substantial weight is given to any harm to the Green Belt. Very special circumstances' will not exist unless the potential harm to the Green Belt by reason of inappropriateness, and any other harm resulting from the proposal, is clearly outweighed by other considerationsParas 149 and 150 of the NPPF set out exceptions to inappropriate development and of relevance to the current application are paras 149 b) and g): b) the provision of appropriate facilitiesfor outdoor sport [and] outdoor recreation; as long as the facilities preserve the openness of the Green Belt and do not conflict with the purposes of including land within it; g) limited infilling or the partial or complete redevelopment of previously developed land, whether redundant or in continuing usewhich would: - not have a greater impact on the openness of the Green Built than the existing developmentThe proposals relate to a facility which is used for outdoor sport and seek to re-provide buildings that are already on the site associated with this use. Therefore, Officers must assess if these buildings would preserve the openness of the MOL and not have a greater impact on the openness of this than existinggiven the existing use Officers do not consider that this would be inappropriate under 149 (b)"	
"Regarding 149 g), the proposed new buildings are shown as contained within the site's red line boundaryThis boundary is marked with a metal fence. It is noted on the submitted plans this fence appears to be approx. 1.6m tall however on site they appeared taller. If incorrect this should be updated on existing plans to show full extent of existing structures"	The topographical survey conducted by Aworth Survey Cons fence height to be typically 2.5m - this has been amended or drawings.

ved the entrance building e in front of the building. ad to no loss of grass land. n of this design move. er brought about by ns by the café. The reed with planning e project is explored in

ne DAS overlaying the ght that the impact of the t than the existing

nsultants shows the on the submitted

COMMENT	RESPONSE
"While the proposals would result in an increase in floor area'openness' is	In response to comments raised on during the pre-app meet
both a spatial and visual conceptAlong the western boundary, the new café	have prepared a series of diagrams within Chapter 5 of the
building and entrance point would be located beyond the existing metal fence	comparative diagrams between the existing bright blue build
boundary that delineates the site boundary and would have a reduced width to	palette. The diagram shows how the proposed materials sit b
the existing structures. While increasing in depth, there would be limited views	woodland context and therefore have a reduced visual impa
of the side elevation available from the MOLIn addition, proposed colours of	
green and timber earthy colours with overhead living roofs above that are	
more fitting within the MOL setting than the existing blue structures. Views of	
the existing central building are limited beyond the existing circular buildings	
and trees and vegetation along the boundary. Whilst it's enlargement would be	
noticeable from some points to the north and west, these views would be	
limited"	
[Regarding the refurbished cafe building] - "It would also incorporate large	Following the Pre-App meeting, we have reviewed the mate
central glazing, allow for views through the building, helping reduce its	itself, opting for a neutral light coloured render with glazed b
perceived massing. Officers would however recommend that colours are	or green to complement the woodland and pool setting. The
muted to ensure this would camouflage well with the MOL"	well within the woodland context.
"Given the above, the proposed new buildings/structures may be considered	Following the development of diagrams shown in Chapter 5
to have a neutral impact on the openness of the MOL when assessed against	Planning Officers agree that the proposal sits will within the
existing however the materiality and colours will play an important role in	
helping to achieve this. Provided this is achieved, the proposals would meet	
para 149 b) and g) of the NPPF and therefore it is likely that 'very special	
circumstances' have been met in accordance with para 148."	
'	

eeting on 22.02.23, we **ne DAS** showing iilding vs. a green/timber t better within the pact on the Common.

terials within the pool site d brick base in either blue he timber colonnade sits

5, we are pleased that ne context of MOL.

RESPONSE MATRIX

COMMENT RESPONSE "The concept, scale and design of the proposed buildings are generally At the Pre-App meeting, Planning Officers supported the appropriate and would represent an improvement on the dated, non-descript and glazed green brick for the entrance building. Following buildings on the site at present and the hostile fencing surrounding this part of concerns were raised regarding the suggestion of recycled the site... The entrance is clearly legible, and the new buildings will have a logic have since developed the material palette further (please and appearance befitting the role they are required to carry out...the cafe the DAS) which shows that within the pool site itself we no building dates from the 1930s and is considered to contribute to the site's coloured render above a glazed brick plinth. This is through historic interest. It is quite a plain building and has suffered from some the Lido, which typically exhibited a brick plinth and light co inappropriate alterations such as a roller shutter...The introduction of crittal cafe building. [style] doors would be appropriate and attractive in the context of the building's age and style...There is some concern relating to the materials chosen for the extensions either side. These will need to work with the existing rendered and painted elevations, and a buff stone may not be appropriate in this context" 'The colonnades, which take inspiration from the existing columns across the We are pleased that Planning Officers are in agreement that site and the verticality of the surrounding woodland, also works well with the colonnade complements the woodland setting and creates design of the main entrance building and is visually tied in with this larger structure. There is a visual cohesion introduced that the current array of buildings lack...Overall, on design grounds this is a promising and attractive scheme, with only minor concerns raised" "Tree Officers have advised that there are a number of trees both on and off An Arboricultural Constraints Report and Arboricultural the site that are of importance, particularly given their size and age. As such, was conducted by Simon Pryce Arboriculture. they have confirmed that a Tree Report and Arboricultural Impact Assessment should be submitted as part of any future application"

use of timber colonnades
the pre-app meeting,
l content blockwork. We
refer to chapter 5 of
ow propose a light
n looking at the history of
ploured render on the
at the proposed timber
overall site coherence.
l Impact Assessment

	COMMENT	RESPONSE
	"As well as being MOL, the commons a Site of Metropolitan Importance for	A Preliminary Bat Habitat Assessment survey was undertak
RESPONSE MATRIX	Nature Conservation and is also registered common land. The proposals	Preliminary Ecological Assessment (PEA) and Preliminary
	should avoid any negative impacts on the common. As set out during the	was undertaken by MKA Ecologists. Please refer to Chapter 4
	meeting on 22.02.23, the Biodiversity team (Enable) outlined concerns in	Access Statement to show a diagram of how we have moved
	relation to the vehicle access during construction together with the re-	entrance building further into the site to reduce the potential
	location of the cafe towards the western boundary of the site due to the	number of people impacting grassland habitat.
	potential increase in the number of people accessing this area and the impact	
	that these would have on sensitive acid grassland habitat found here. It is	
	understood that talks have been on-going with the Biodiversity team to	
	address this, with the proposed cafe building and entrance building relocated	
	into the siteRegarding other matters, the Biodiversity team welcome the	
	submission of a bat survey and ecological impact survey as part of a full	
	application"	
	"Where a full application approveda necessary mitigation and enhancement	A DRAFT CEMP and CMP has been prepared and submitted
	measures could be sufficiently dealt with by conditions relating to a CEMP"	
	"The level of cycle parking provision is welcomed. Further details would be	Further details of cycle parking have been discussed in Chap
	required about the location and design of the proposed cycle parking which	
	could be secured via a condition as a part of a future application"	
	"No details of external bin storage and management have been provided	Further details of waste storage have been discussed in Chap
	however this should meet the waste storage standards outlined within the	
	Council's Refuse and Waste SPD (2015)"	
	"As part of the site falls within a critical drainage area and the site is at risk of	A flood risk assessment has been prepared and submitted wit
	surface water flooding, a flood risk assessment will be needed"	
	"Officers are broadly satisfied with the scale and design of structures	We are pleased that Planning Officers are broadly satisfied w
	proposed; however, aspects such as the materiality could be explored and	Following this meeting, we have further refined the proposed
	refined further to help achieve this. It may also be useful to provide plans	and produced overlays to show the neutral impact between e
	overlaying proposed structures on existing footprints/elevations to	(Chapter 5).
	demonstrate the overall impact on openness would be reduced or at least	
	remain neutral"	
	"It is also proposed to erect a new sauna"	It should be noted that the sauna is an existing building that we are
		the proposal and not a new structure.

ertaken by Furesfen. A
nary Roosting Appraisal
ter 4 of the Design and
oved the proposed
ential increase in the
tted with the application.
hapter 6 of the DAS.
Chapter 6 of the DAS
Chapter 6 of the DAS.
d with the application.
ed with the proposals.
osed materials (Chapter 5)
en existing and proposed
are repositioning as part of

ENABLE MEETING

MEETING 22.02.23

Following the very positive meeting with Wandsworth Planners, concerns were raised by Wandsworth's Biodiversity team (Enable) regarding the proposal to have a café kiosk facing the Common. WR-AP and representatives of the SLSC met with the planning department of Wandsworth, Enable Leisure and Culture and Wandsworth Councillors to discuss the issues raised. The overarching concern was that the café would lead to an increase in footfall and thus risk of overflow of people spilling off the path onto the sensitive acid grassland of the Common. In response, the team moved the entrance building in by approximately 1.7m to create more space within the pool boundary for people coming to the café kiosk, reducing the risk of overspill onto the acid grassland. This move is shown in the adjacent drawings.

Meanwhile, concerns were raised regarding the resultant increase in litter. It was discussed following the meeting that there would be bins located close to the kiosk - these would need to be agreed with Planning Authorities and relevant local groups prior to being finalised. A waste strategy for the proposal is detailed in chapter 6 of this report.

Following the meeting, WR-AP commissioned MKA Ecologists to conduct a Preliminary Ecological Appraisal and Preliminary Roosting Appraisal of the site and they also met with Enable to discuss any further concerns/impact mitigation ideas. A Bat Habitat Assessment by Furesfen was also conducted as well as a DRAFT CEMP and CMP. These form part of this planning application.

PLAN PRIOR TO MEETING WITH ENABLE



REVISION TO PLAN POST MEETING



Area in front of building: Approx. 57sqm




Area in front of building: Approx. 20sqm


EXHIBITION

PUBLIC EXHIBITION 25.02.23

On the 25.02.23 WR-AP presented the design development since the public consultation sessions in November to the public at the Woodfield Pavilion on Tooting Common.

A lot of those who attended the session had been to the previous consultation session in November 2022 and were pleased to see the amount the design team had taken on board following their feedback.

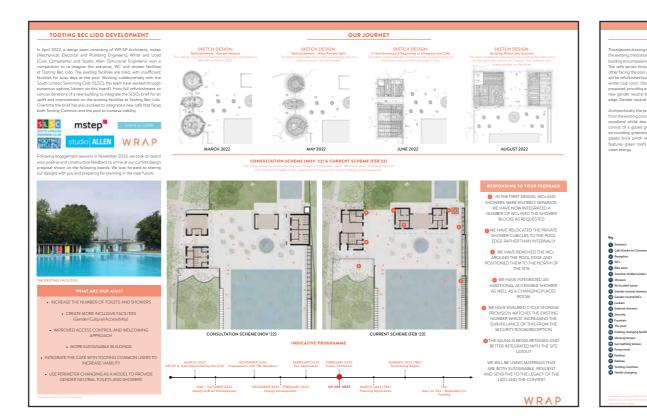

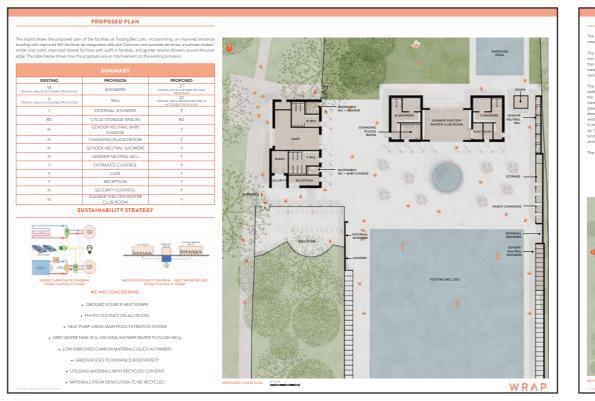

Engagement boards



KEY VIEWS

EXHIBITION

PUBLIC EXHIBITION 25.02.23

The below images show photographs from the public exhibition on the 25.02.23.



Public exhibition photos



AXONOMETRIC - FORM AND SCALE


This chapter discusses the final design of the proposal being submitted for planning. The adjacent drawing shows the proposed scheme from above. In the proposal, the existing circular tired shower/WC facilities are demolished and replaced by a new entrance building encompassing a reception, male and female WCs, an accessible WC and baby change, accessible WC and shower, security accommodation (overlooking the bike storage area) and café. The café serves through 2 kiosk hatches - one facing the Common, the other facing the pool. Meanwhile, it is intended that the existing café building will be refurbished (subject to building surveys) to become a summer shelter/ winter club room. Shower blocks either side of this retained building are also proposed, providing an uplift in facilities. This building also houses plant and a Changing Places Room, increasing overall accessibility at the Lido.

The existing sauna is also relocated to better integrate it with the rest of the scheme whilst new gender neutral shower, family changing and storage facilities are built around the pool edge. To accommodate these facilities, part of the existing strip of storage on the pool edge is demolished, with the same language of the cubicles then extended. There is also the proposal for additional external showers. As the proposed buildings are single storey, their scale is similar to that of the building being demolished.

It should also be noted that the galvanised steel fence that current screens the circular entrance/changing buildings is removed and the proposed entrance building itself becomes the boundary. This creates a more welcoming approach to the Lido.

Architecturally, the proposed buildings feature colonnades, taking inspiration from the existing columns across the site and the verticality of the surrounding woodland whilst also providing shelter. The facades facing the Common consist of a glazed green brick which is both hardwearing and sensitive to the surrounding greenery. For the facades facing into the Lido, we propose a blue glazed brick plinth (a nod to the existing language of buildings on site) with render above. Most of the roofs will be green, increasing biodiversity, whilst also having solar panels.

Significantly, following the Pre-Application, Planning Officers were supportive of the proposal "Overall, on design grounds this is a promising and attractive scheme, with only minor concerns raised".

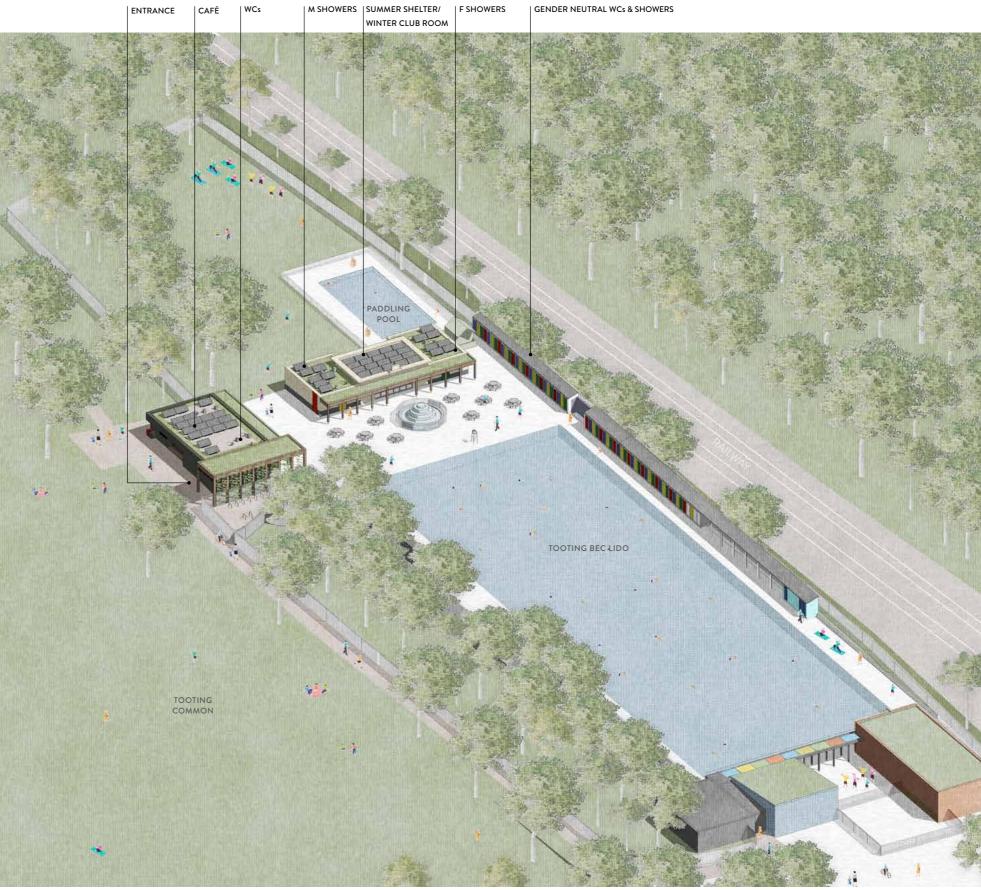

Proposed axonometric

WR-AP // Tooting Bec Lido - Design & Access Statement // 22007-WR-AP-RPT-A-9500// May 2023 // 51

CELEBRATING SYMMETRY

A key design driver was to respond to the symmetry of the Lido. We looked to the original entrance building (below), characterised by its central element with sweeping sides. We then looked to the site as a whole, with its symmetrical cubicle sides and the centring of the fountain on the pool. We thus sought to create symmetry through our proposal, adding wings to the existing café – a nod to the former entrance – and centralising this on the pool.



Remembering the old entrance



Celebrating the current symmetry

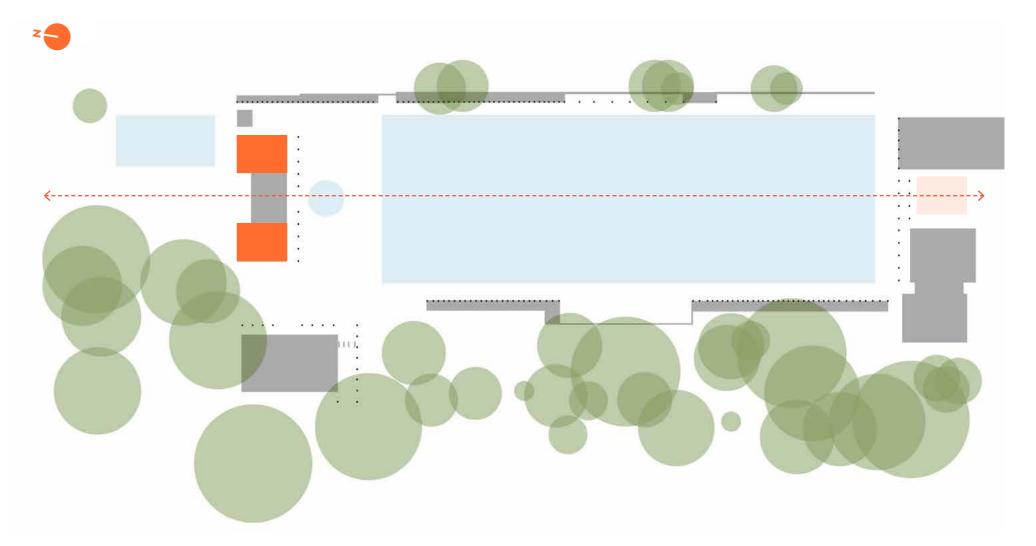



Diagram showing symmetry



CREATING PERMEABILITY

A key design driver for the proposal has been the colonnade, which serves the purpose of providing shelter whilst also tying into the motif found across the Lido, from rhythm of the white timber columns between the colourful cubicles to the steel colonnades on pavilion and proposed pump house. Our reason for using timber is to complement the surrounding woodland. The continuation of this motif creates a internal filigree to the internal face of the Lido.

Notably, the colonnades were welcomed by Planning Officers in the Pre-Application meeting, "the colonnades, which take inspiration from the existing columns across the site and the verticality of the surrounding woodland, also works well with the design of the main entrance building and is visually tied with this larger structure. There is visual cohesion introduced that the current array of buildings lack...Overall, on design grounds this is a promising and attractive scheme, with only minor concerns raised".

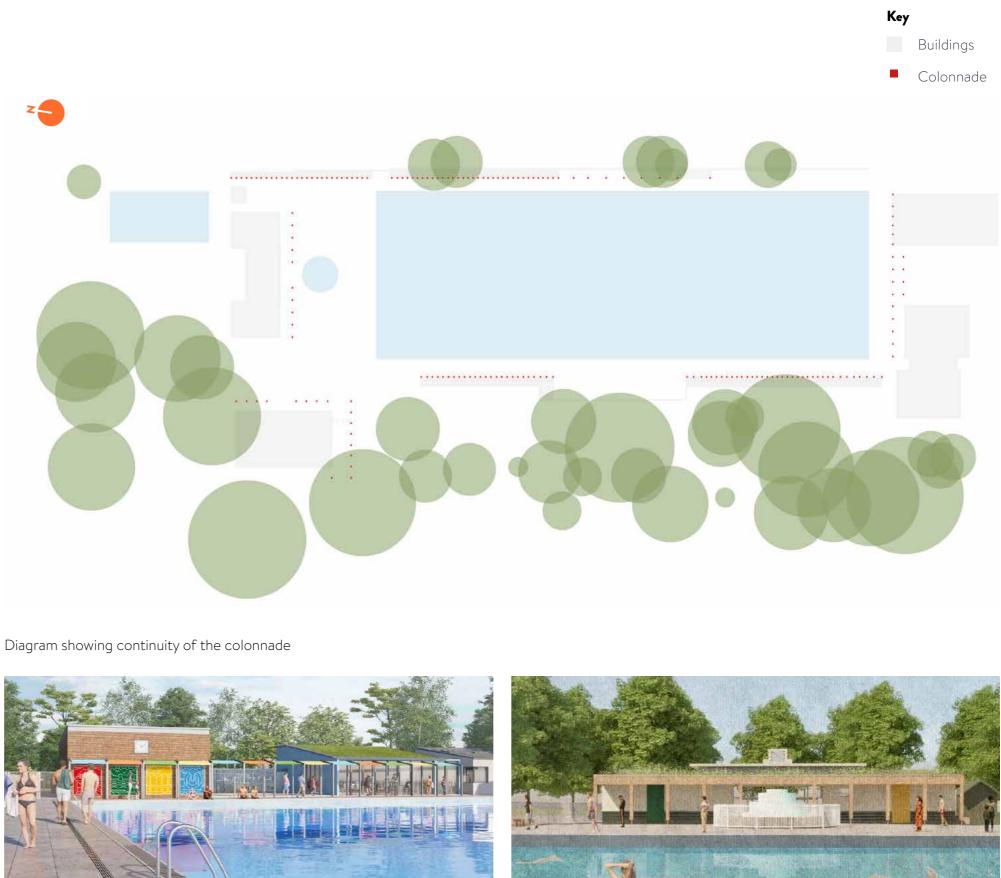



Timber Colonnades Between Cubicles

Steel Colonnade at the Deep End




Proposed Timber Colonnade

WR-AP // Tooting Bec Lido - Design & Access Statement // 22007-WR-AP-RPT-A-9500// May 2023 // 53

A SOLID FACE

With the permeability of the internal facing colonnades, we decided this approach would not be feasible for the Common facing façade. Indeed, looking at the site, the elevations of existing buildings are more solid in material compared to their pool facing counterpart. We have tapped into this language, integrating a more solid language to the perimeter faces to create a more resilient outer face to the project.

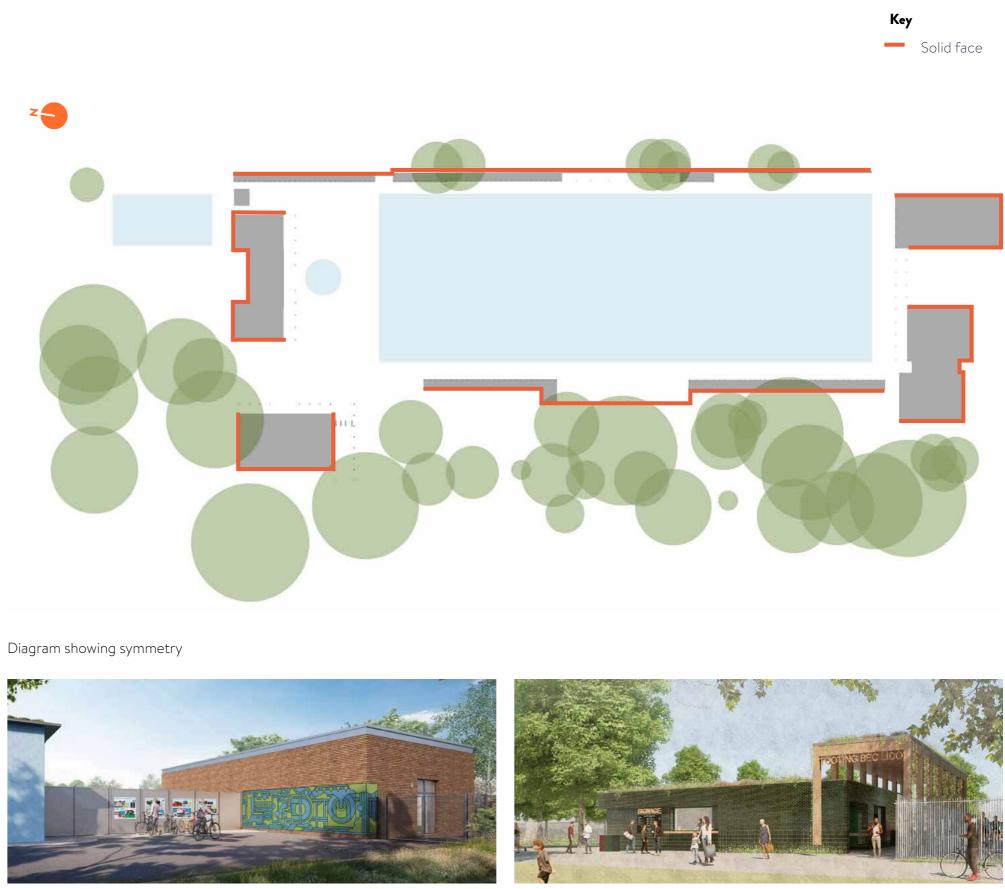



Solid Rear of the Pavilion

Solid Rear of the Pump House

Proposed Entrance

BUILDING AS A FENCE

To make the entrance to the scheme more welcoming, we propose removing the proportion of fence that currently closes off the entrance of the Lido to the Common. Instead, the perimeter wall of the proposed building becomes the boundary. Notably, Planning Officers praised the removal of the fence in their Pre-Application advice "the concept, scale and design of the proposed buildings are generally appropriate and would represent an improvement on the dated, non-descript buildings on the site at present and the hostile fencing surrounding this part of the site".



Portion of fence to be removed to create a friendlier approach


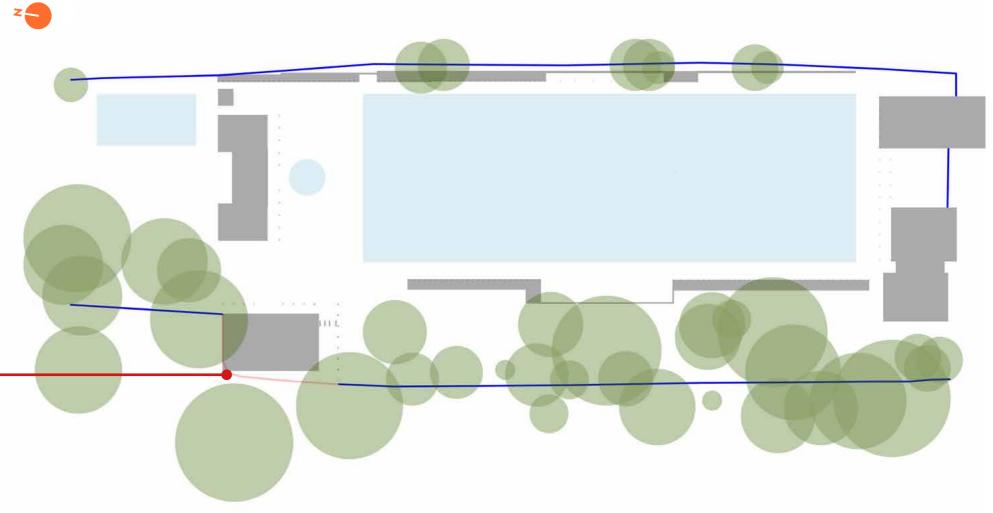


Diagram showing the building as a fence

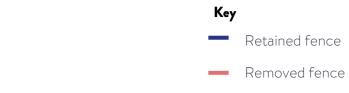

BUILDING AS WIND PROTECTION

The removal of the southern wall and western buildings to accommodate the new entrance built in 2022 led to current swimmers using the Lido complaining there is often a wind chill at the shallow end of the pool. The two shoulder blocks situated adjacent to the existing café building helps to add wind protection to the pool.


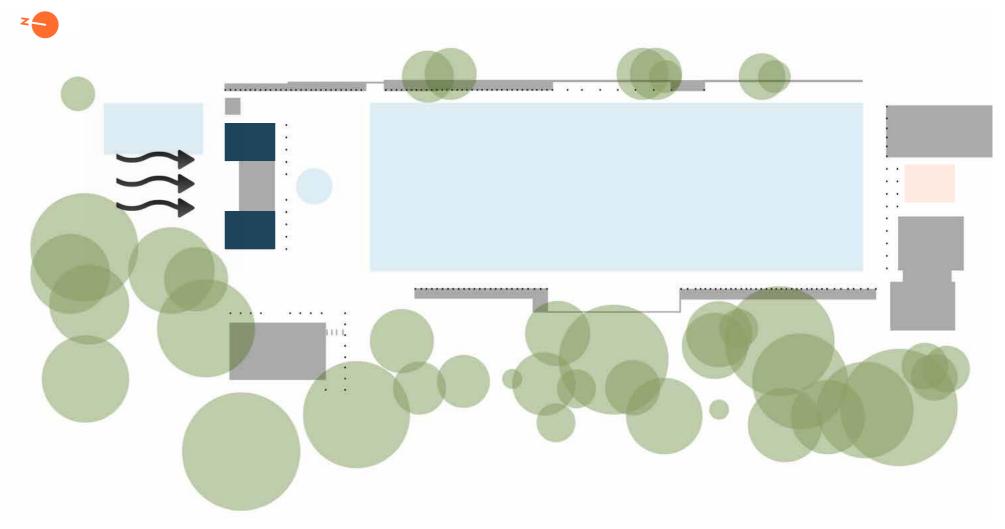



Diagram showing the buildings as wind protection

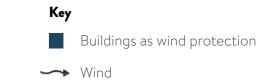


VISUAL CONNECTIONS

By opening up the facade of the refurbished café building, views can be created across the length of the pool, through the meadow, creating an improved line of site. The design could echo the original openings of the café building shown below.

Notably, Planning Officers supported this move "The introduction of crittal [style] doors would be appropriate and attractive in the context of the building's age and style".

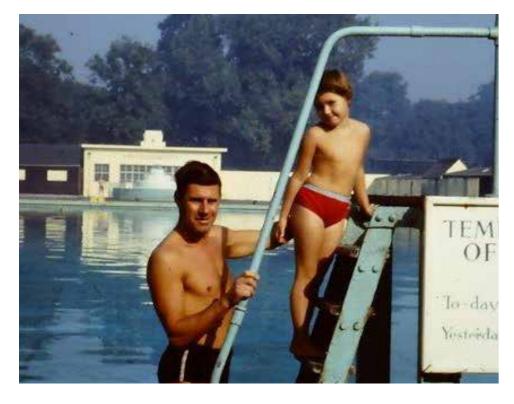

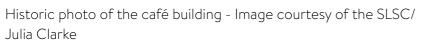


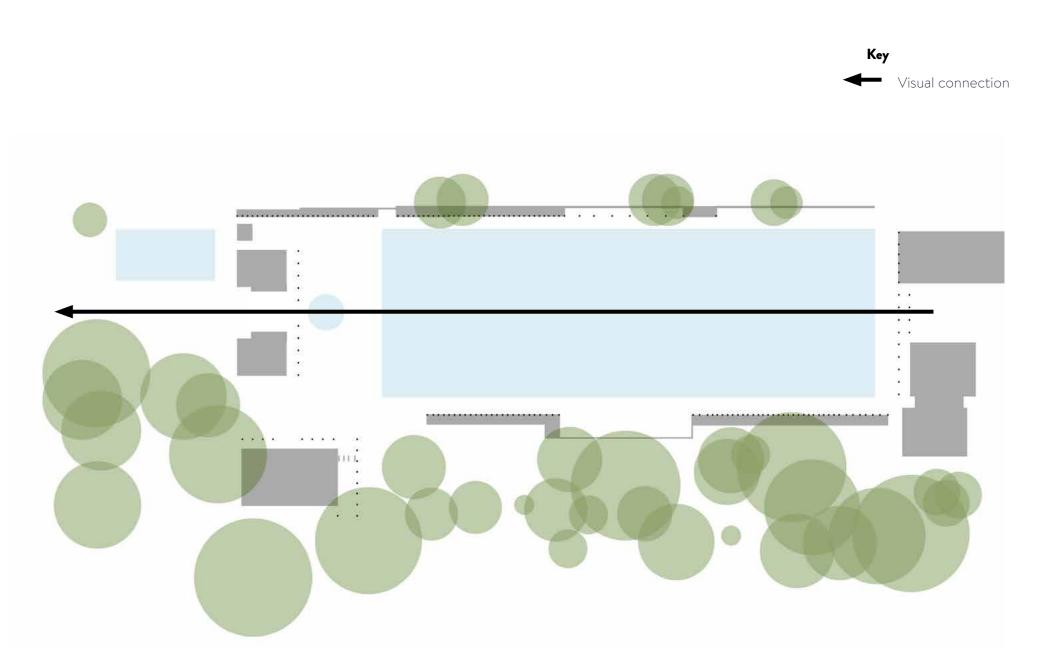


Diagram showing visual connections

SITE PLAN

The below drawing shows the proposed site plan integrating the proposal.

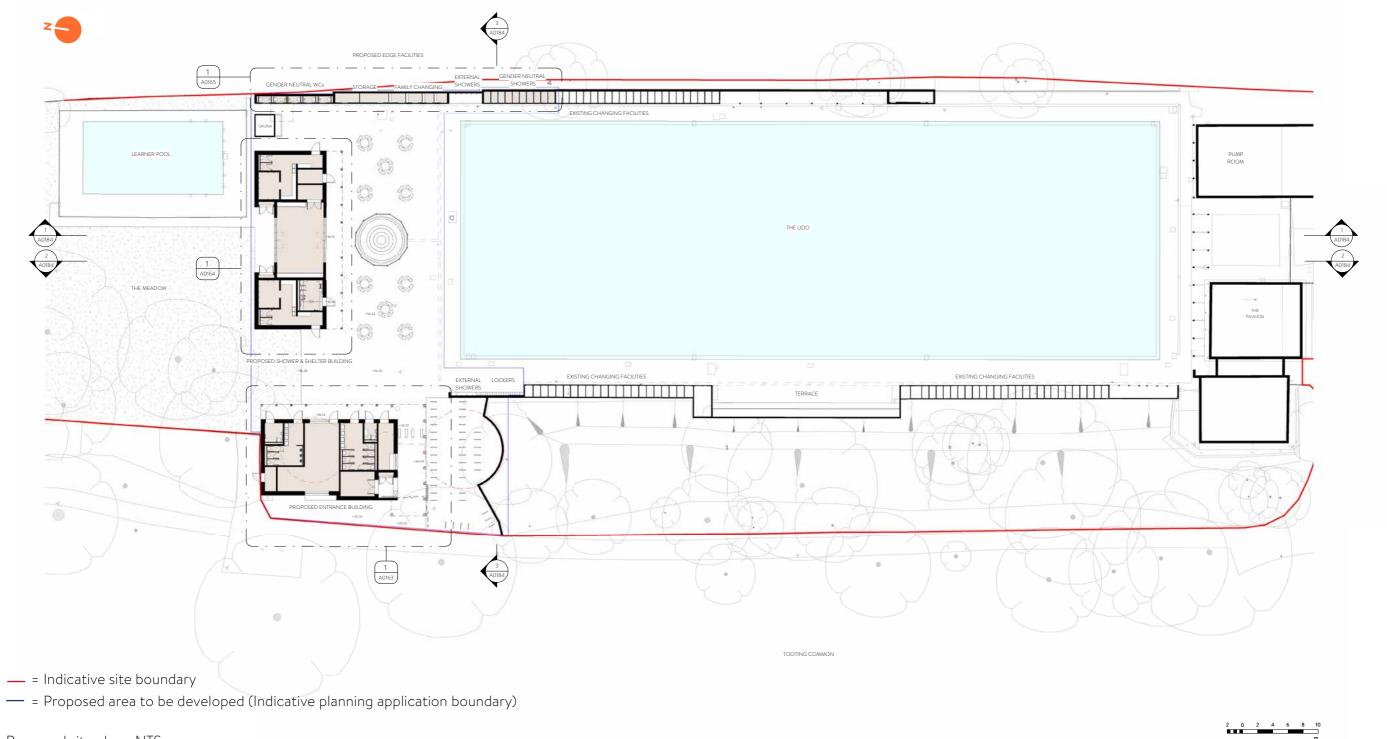


WR-AP // Tooting Bec Lido - Design & Access Statement // 22007-WR-AP-RPT-A-9500// May 2023 // 58

GROUND FLOOR PLAN

The adjacent drawing shows the proposed ground floor plan for the design proposal, incorporating: the improved entrance sequence, improved WC and accessible WC facilities, integrated café with Common and poolside serveries, the shelter/club room, improved shower facilities, Changing Places Room and gender neutral WCs, showers, storage and family changing around the eastern edge.

Notably, Planning Officers were "broadly satisfied with the scale and design of structures proposed".

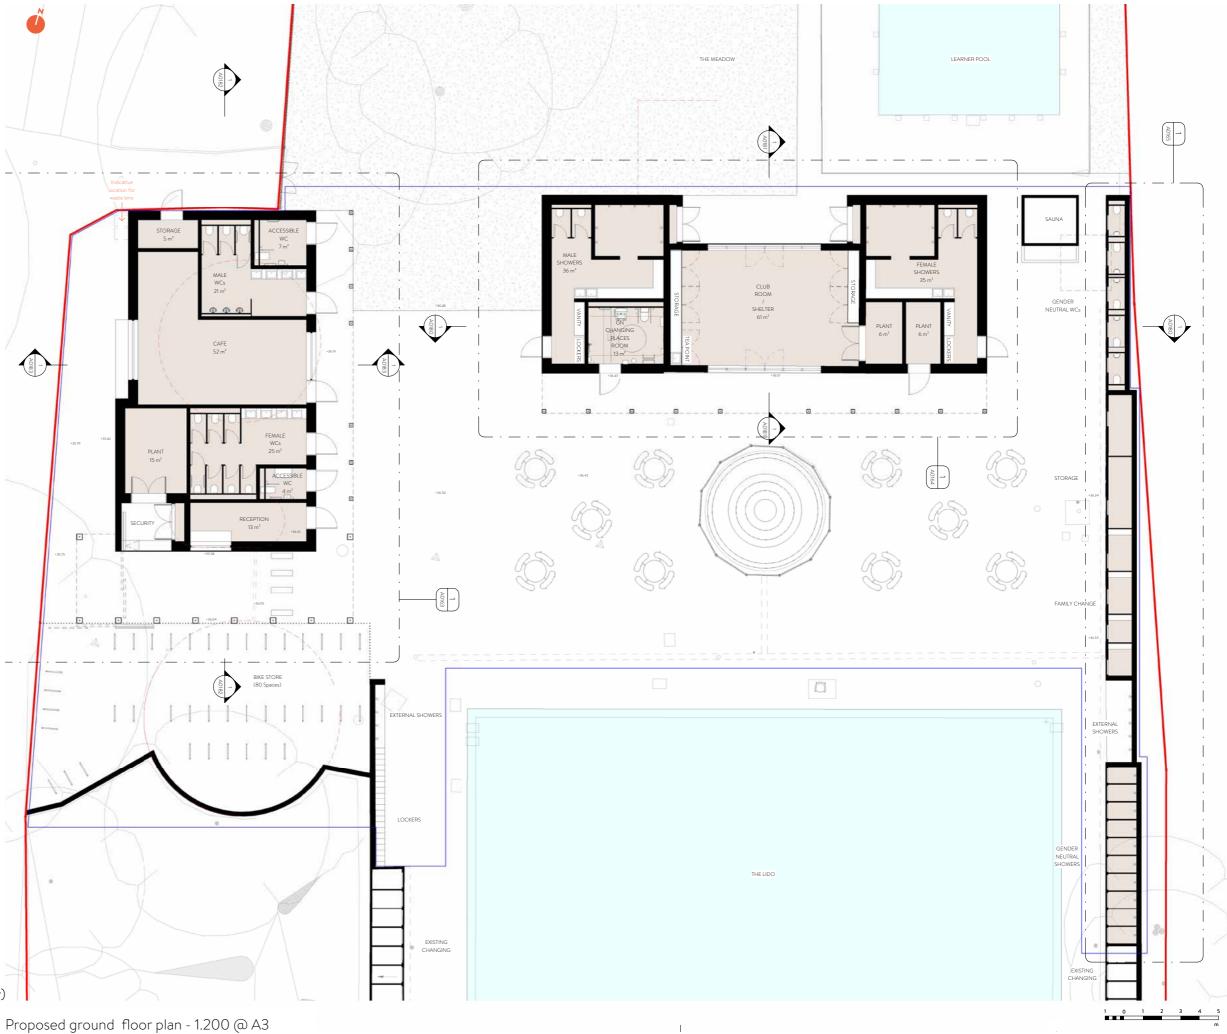


Indicative site boundary

— = Proposed area to be developed (Indicative planning application boundary)

WR-AP // Tooting Bec Lido - Design & Access Statement // 22007-WR-AP-RPT-A-9500// May 2023 // 59

ROOF PLAN

The adjacent drawing shows the proposed roof plan of the proposal. The colonnades all feature a biodiverse green roof. The shower/shelter block all feature a green roof whilst the roof of the entrance/WC building has a green border (due to the trees surrounding this building casting shade we do not propose a full green roof here). Solar photovoltaic panels are also proposed across the roofs as well as rooflights bringing light into a number of internal spaces. Green roofs were welcomed within the Preliminary Ecological Assessment submitted with this application.

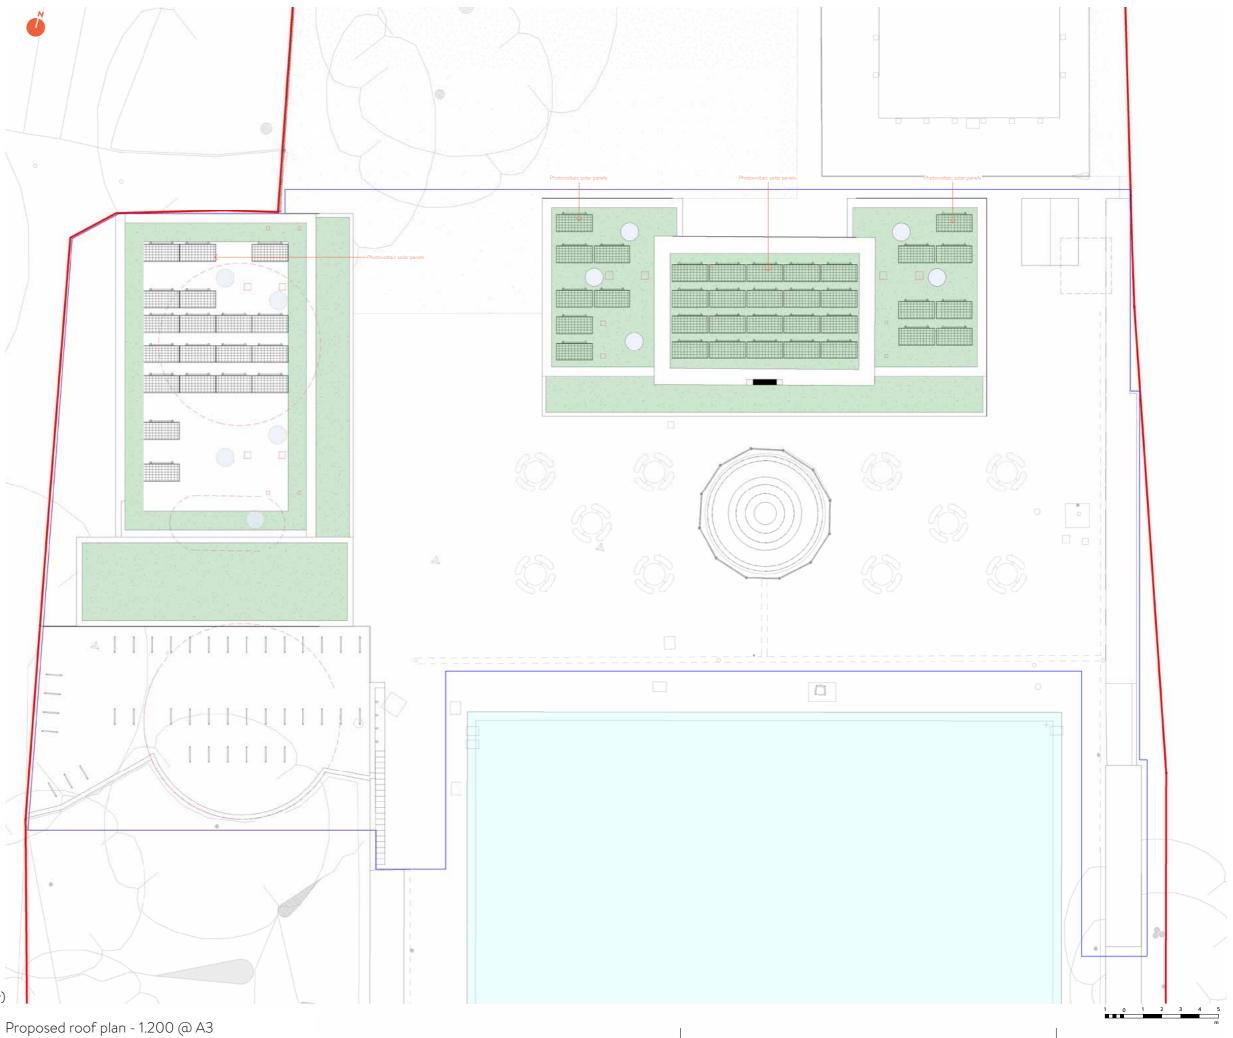

Indicative site boundary

— = Proposed area to be developed (Indicative planning application boundary)

WR-AP // looting Bec Lido - Design & Access Statement // 2200/-WR-AP-RP1-A-9500// May 2023 // 60

AREAS

The table below shows the proposed areas vs the existing.

NIA = NET INTERNAL AREA GIA = GROSS INTERNAL AREA GEA = GROSS EXTERNAL AREA

EXISTING FACILITIES

NIA - EXISTING FACI	LITIES	GIA - EXISTING FAC	ILIT
SPACE	SQM (NIA)	SPACE	
Café	48	Café	
Plant in café building	13	Reception	
Reception	12	Male change/showers/WCs	
Male change/showers	24	Female change/showers	
Male WCs	18	Pool Edge Storage*	
Plant in male facilities	3		
Female change/showers	27		
Female WCs	31	GEA - EXISTING FAC	ILII
Plant in female facilities	3	SPACE	
Baby change in female facilities	3	Café	
Accessible WC/shower in female	5	Reception	
facilities	5	Male change/showers/WCs	
Pool Edge Storage*	39	Female change/showers	
	226	Pool Edge Storage*	

Based on survey information	by Castle Surveys
-----------------------------	-------------------

*Facilities around the pool edge do not have a measured survey so numbers may vary slightly

TIES SQM (GIA) 62 12 49 73 40 236 TIES SOM (CEA)

SPACE	SQM (GEA)
Café	70
Reception	16
Male change/showers/WCs	58
Female change/showers	85
Pool Edge Storage*	52
	281


PROPOSED FACILITIES

NIA - PROPOSED FAC	ILITIES	GIA - PROPOSED FA	CILITIES
SPACE	SQM (NIA)	SPACE SQM (GIA	
BUILDING 1		BUILDING 1	151
Security	5	BUILDING 2	169
Reception	13	EXTERNAL SHOWERS/	41
Plant	15	STORAGE/FAMILY CHANGING*	
Accessible WC	4		361
Female WCs	25	GEA - PROPOSED FA	CILITIES
Cafe	52	SPACE SQM (GEA	
Storage	5	BUILDING 1	178
Male WCs	21	BUILDING 2	200
Accessible WC/Shower	7	EXTERNAL SHOWERS/	56
Plant Cupboard	1	STORAGE/FAMILY CHANGING*	50
BUILDING 2			434
Club room / shelter	61		
Plant	6	*Facilities around the pool edge do not have a measure	
Plant	6	survey so numbers may vary slightly	
Changing Places Room	13		
Male showers	36	= Refurbishment	
Female Showers	35	OVERALL UPLIFT OF 153sqm (GEA)	
Plant Cupboard	2		
EXTERNAL SHOWERS/ STORAGE/FAMILY CHANGING*			
Gender neutral WCs	9		
Storage	9		
Family change	10		
External showers	8		
Gender neutral showers	14		
	355		

AREAS - MEASURING GIA

EXISTING FACILITIES

PROPOSED FACILITIES

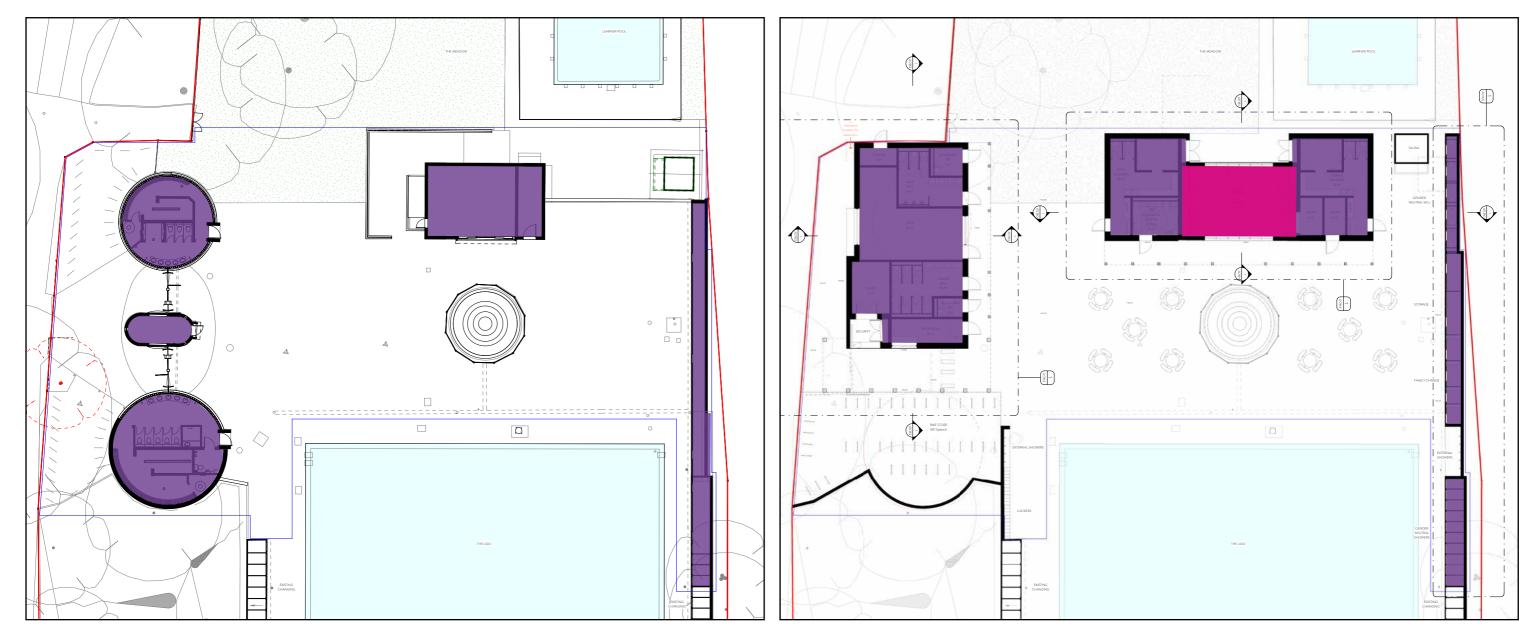

= GIA

= Refurbishment


5.1

THE PROPOSAL

AREAS - MEASURING GEA

EXISTING FACILITIES

PROPOSED FACILITIES

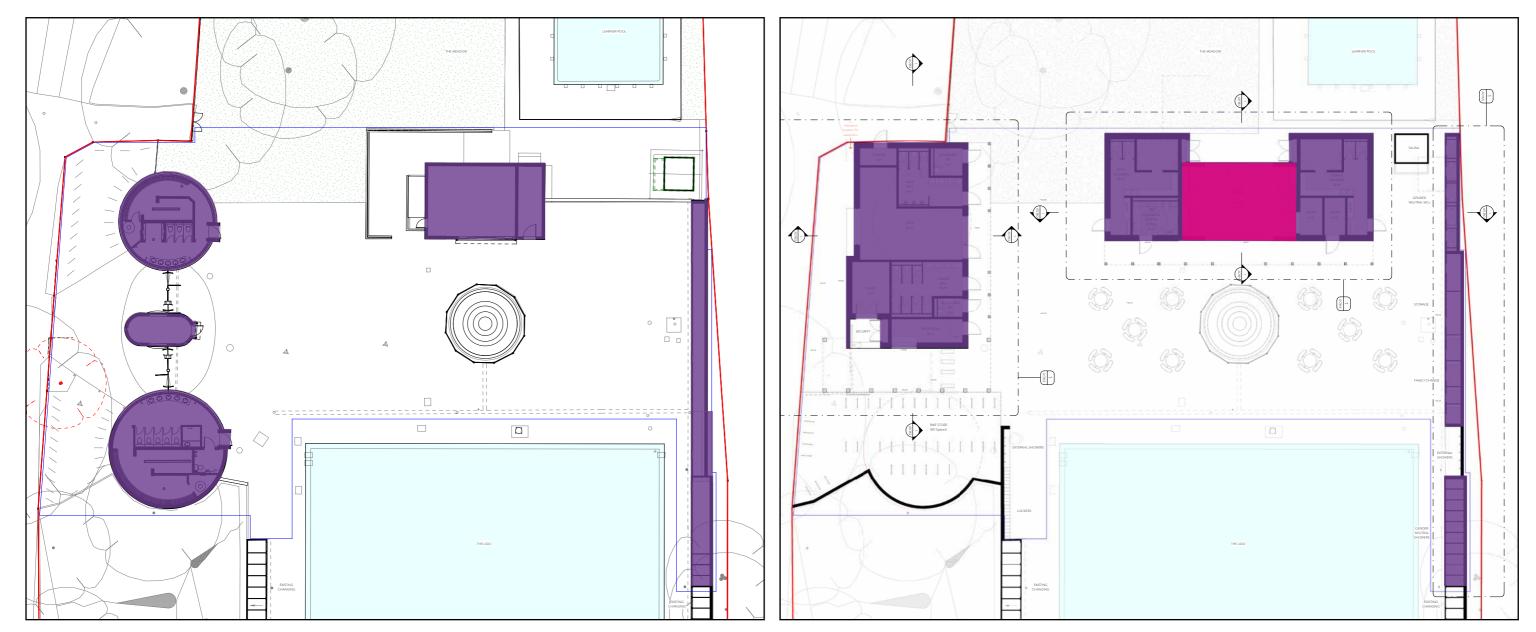

= GEA

= Refurbishment


FACILITIES

The adjacent table shows the proposed facilities vs. the existing.

	SUMMARY		
EXISTING PROVISION		PROPOSED	
18 (FEMALE, MALE & ACCESSIBLE PROVISION)	SHOWERS	27 (FEMALE, MALE & GENDER NEUTRAL PROVISION)	
9 (FEMALE, MALE & ACCESSIBLE PROVISION)	WCs	21 (FEMALE, MALE, GENDER NEUTRAL & ACCESSIBLE PROVISION)	
1	EXTERNAL SHOWERS	9	
80	CYCLE STORAGE SPACES	80	
Ν	GENDER NEUTRAL BABY CHANGE	Y	
Ν	CHANGING PLACES ROOM	Y	
Ν	GENDER NEUTRAL SHOWERS	Y	
Ν	GENDER NEUTRAL WCs	Y	
Y	ENTRANCE CONTROL	Y	
Y	CAFÉ	Y	
Y	RECEPTION	Y	
Ν	SECURITY CONTROL	Y	
Ν	SUMMER SHELTER/WINTER CLUB ROOM	Y	

SITE SECTIONS/ELEVATIONS

The below site sections/elevations show how the proposal sits within its context.

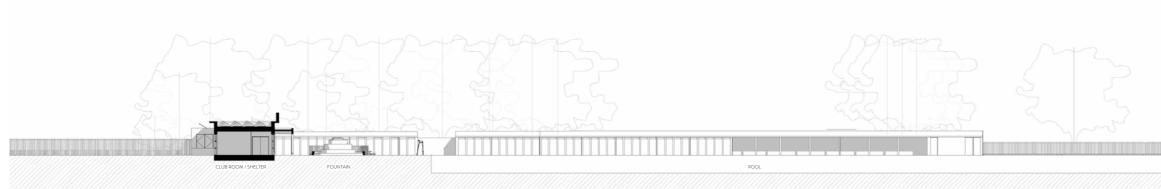


Proposed site section looking east towards the railway edge - NTS



Proposed site section looking west towards the Common edge - NTS




Proposed site section looking north towards the proposals - NTS

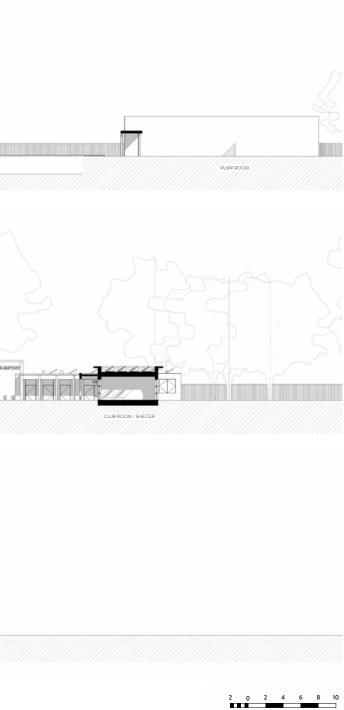

WR-AP // Tooting Bec Lido - Design & Access Statement // 22007-WR-AP-RPT-A-9500// May 2023 // 65

SECTIONS


The below section cuts through the proposed club room/shelter and male/female shower facilities, highlighting the uses within.

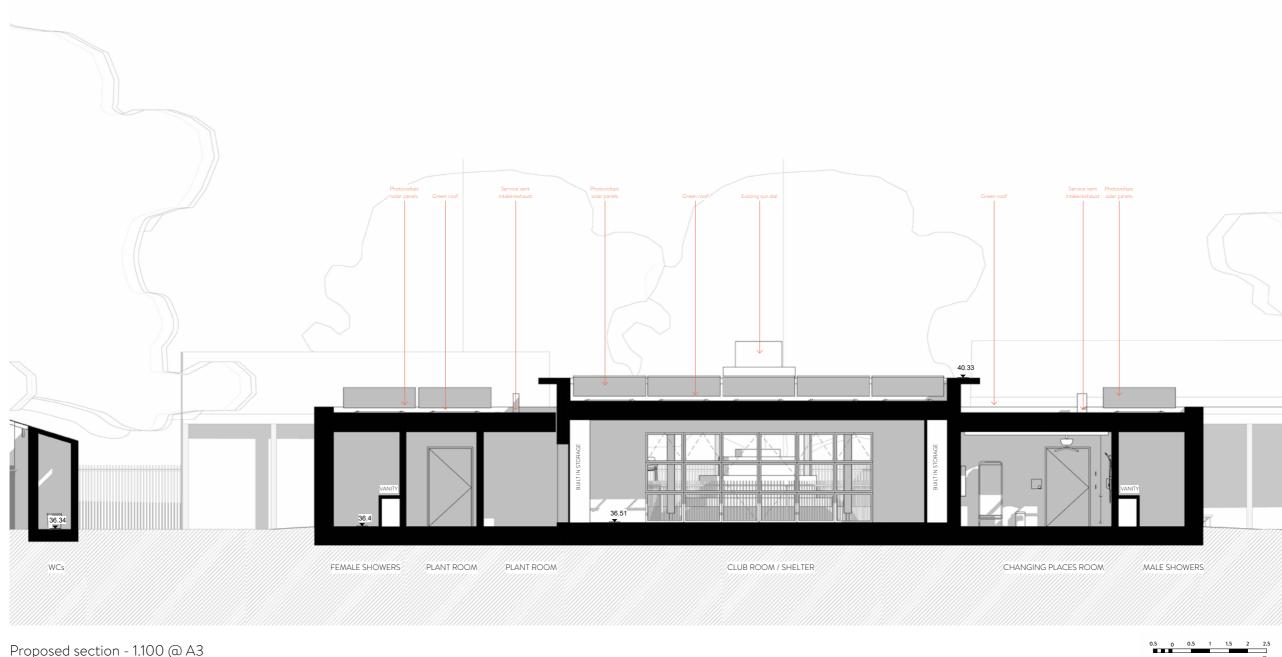

Proposed section - 1.100 @ A3

SECTIONS

The below section cuts through the proposed club room, highlighting the uses within.

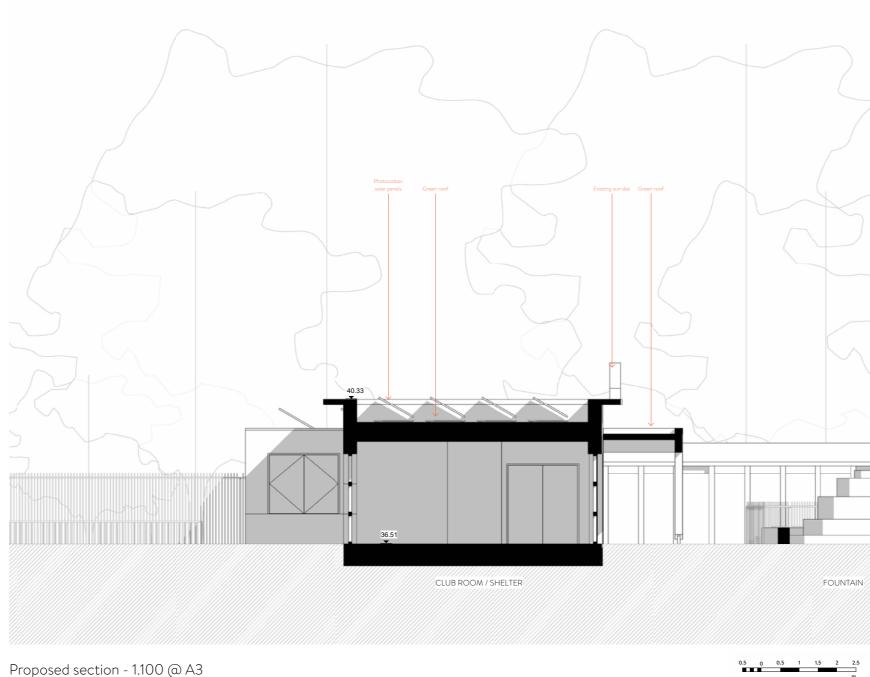


Proposed section - 1.100 @ A3

WR-AP // Tooting Bec Lido - Design & Access Statement // 22007-WR-AP-RPT-A-9500// May 2023 // 67

SECTIONS


The below section cuts through the entrance building, notably the WC facilities, café and reception.

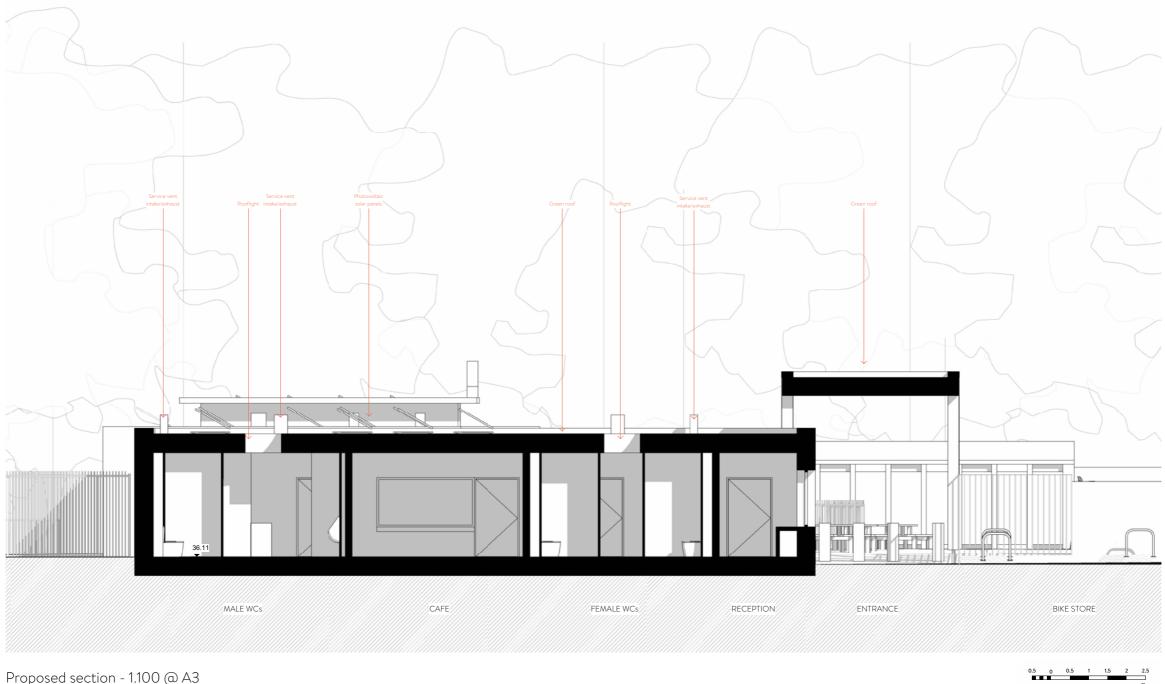

Proposed section - 1.100 @ A3

SECTIONS

The below section cuts through the café, showing both the poolside and Common side serveries.

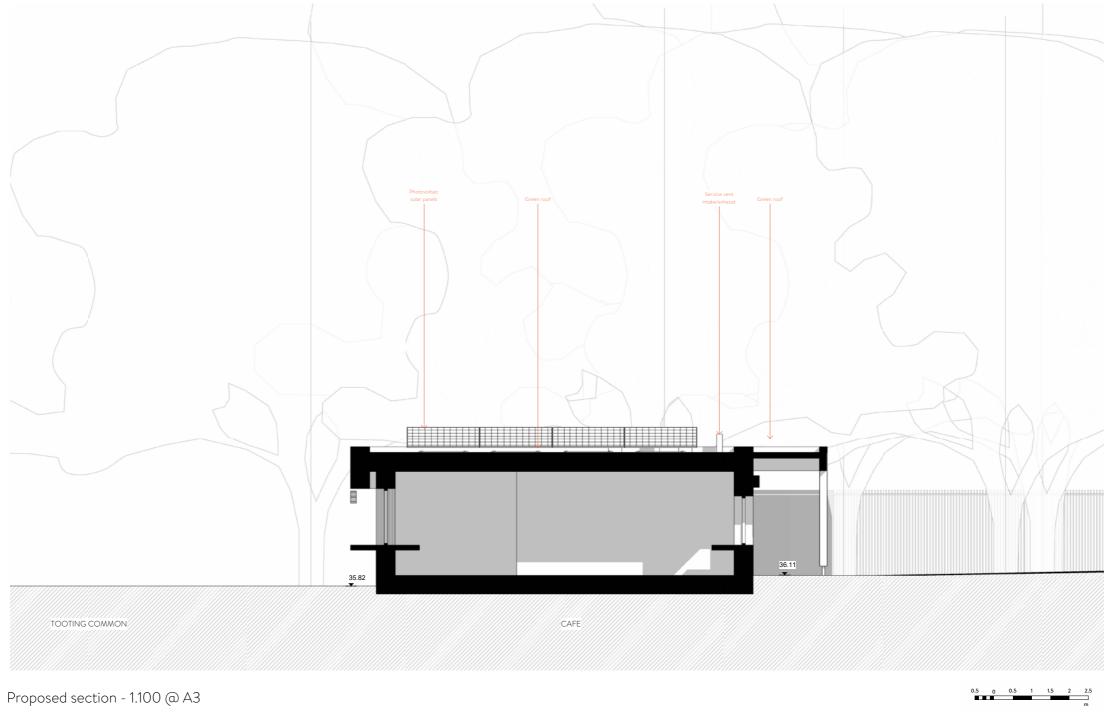

MATERIALITY

Our thoughts regarding materiality began with consideration of the users of the pool. As the majority of the people using the pool will have exposed skin and often sit back on the buildings when sunbathing, we explored the use of tactile materials that are smooth to the touch. The façade facing the Common should be more hardwearing to deter and resist vandalism.



A busy summer day at the Lido - Image courtesy of Gerda Pinciute /Evening Standard

MATERIALITY


The adjacent material palette shows our thoughts for the materials across the proposal. The Common face of the proposal will be a glazed green brick that responds to the surrounding greenery and woodland of the Common and is also hardwearing and resistant to graffiti. The timber colonnade references the existing vertical columns seen across the site and the verticality of the surrounding woodland. The elevations facing the pool will feature a glazed blue brick plinth, responding to the traditional plinths across the Lido with a smooth material for users to be able to lean against. Above the plinth will be a light coloured render. Meanwhile, the doorways will be colourful and reminiscent of the existing cubicles across the site. Planting will also be prevalent on the roofs and climbing planters at the entrance. Overall, all materials are designed to be sensitive to the context at hand but also resilient to everyday use and its location on the Common.

- 1. Light coloured render
- 2. Glazed blue brick plinth
- 3. Timber colonnade
- 4. Glazed green brick
- 5. Planting
- 6. Colourful doors (green, yellow, blue and red)



MATERIALITY

The chosen materials also respond sensitively to the context at hand, explored below.

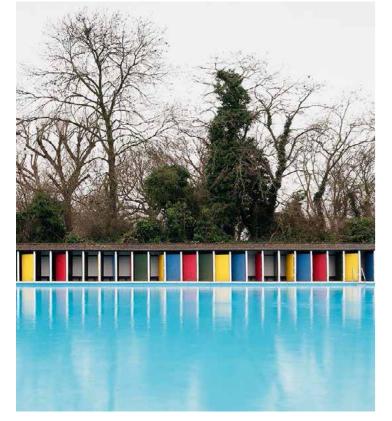

Timber Colonnades

The proposal features a timber colonnade, referencing the colonnade rhythms exhibited across the existing buildings




Woodland

The green brick on the Common facing side is used to integrate with the surrounding woodland, whilst the timber colonnade responds to the verticality of the trees

Glazed Bricks

The use of glazed bricks is both for resilience and tactility, as well as responding to the heritage of the site. Indeed, glazed bricks were previously used on the now demolished existing entrance and is also used on the new pavilion building

The use of a brick plinth responds to the language of the history of the site, such as the plinth seen on the original entrance building above

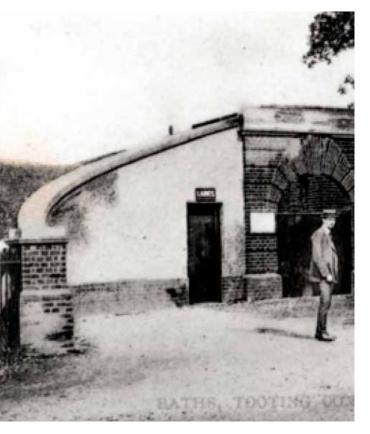

Brick Plinths


ELEVATIONS

The below west elevation shows the façade from the Common facing the entrance building. The façade is glazed green brick, utilised for their hardwearing properties and resilience to graffiti. The green is chosen to complement the surrounding woodland. The brickwork itself will vary in bonding orientation. The timber colonnade is taller at the entrance to mark the gateway to the site, with integrated signage. At night, a sliding gate secures the Lido. Also shown on this elevation is the café kiosk opening to the Common, with a green frame and timber shelf to match the colonnade. At night/when closed, a shutter will secure this.



ELEVATIONS

The below elevation shows the east façade from the poolside. The elevation shows the timber colonnade which provides shelter and ties with the frequency of colonnades used elsewhere across the side. The doors on this elevation are coloured red, yellow, green and blue to match the existing cubicle doors on site with panels above. The café has a kiosk to this side which is shuttered off when closed/at night. The elevation also highlights the glazed green plinth with light coloured render above.

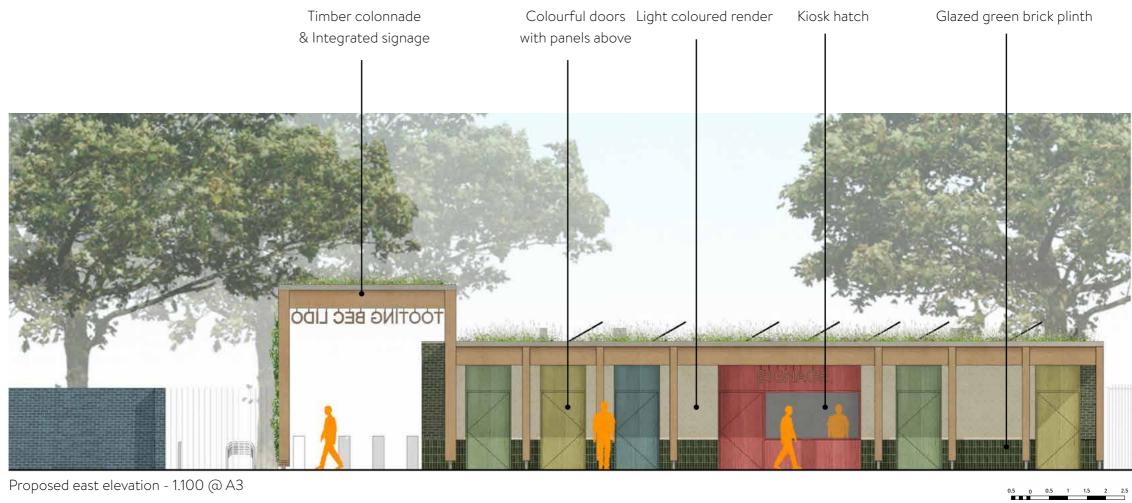

ELEVATIONS

The below elevation shows the south façade of the proposal. The elevation shows the existing café building (turned into a club room/shelter) which is refurbished. Externally, it is re-rendered with light coloured render. The roof is to become a green roof with PVs. The iconic sundial will be retained. The existing shutter and doors on the façade will be removed and replaced with a heritage style glazed system on both the south and north elevations, responding to the original design of the café. The two shoulder buildings sit either side to create symmetry, with the timber colonnade tying the design together throughout. For the shoulder blocks, the elevation shows the glazed blue plinth with light coloured render above. Once more, the doors are colourful with panels above, responding to the colours of the surrounding iconic cubicles.

Timber colonnade

Heritage style Retained sun dial Light coloured render Blue glazed brick plinth with panels above glazing Sec. 1

Proposed south elevation - 1.100 @ A3



Colour and former openings on the refurbished café building to be reinstated

Colourful doors Light coloured render



ELEVATIONS


The below elevation shows continuation of the colourful doors on the eastern edge of the pool. The colours follow the pattern of green, yellow, blue and red. The internal provision is for family changing, storage, gender neutral showers and gender neutral WCs. Where a real door isn't needed, a false panel is applied to the façade to continue the colonnade rhythm.




BAY STUDIES

The adjacent bay study captures the refurbished café now club room/shelter, colonnade and male shower block. The café is re-rendered in a neutral light colour, reminiscent of the former colour of the café. The shower block features the blue glazed brick plinth, reminiscent of the brick plinth of the original entrance, with a light coloured render above.


- 1. Timber colonnade
- 2. Blue glazed brick plinth
- 3. Light coloured render
- 4. Aluminium parapet coping
- 5. Green roof
- 6. Light coloured render

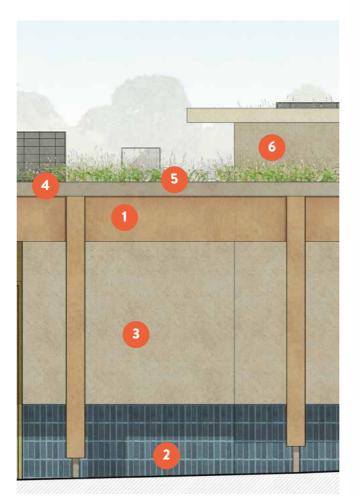

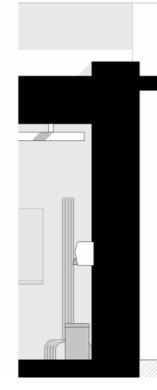


Bay study - NTS

Section - NTS

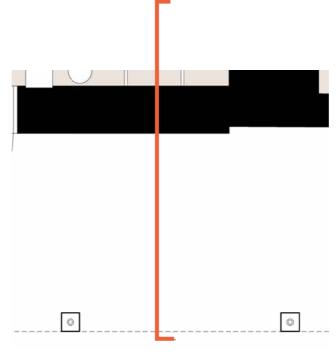



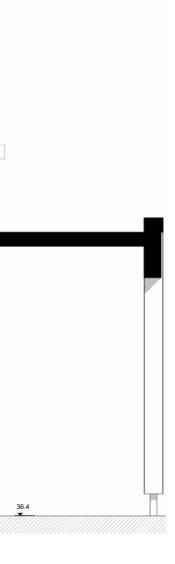




BAY STUDIES

The adjacent bay study is captures the entrance to the Lido, notably the glazed green brickwork and timber colonnade.


- 1. Timber colonnade
- 2. Integrated signage
- 3. Aluminium parapet coping
- 4. Green glazed brick (varied bonding)
- 5. Green roof



Bay study - NTS

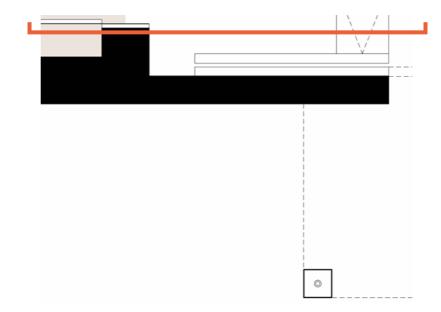



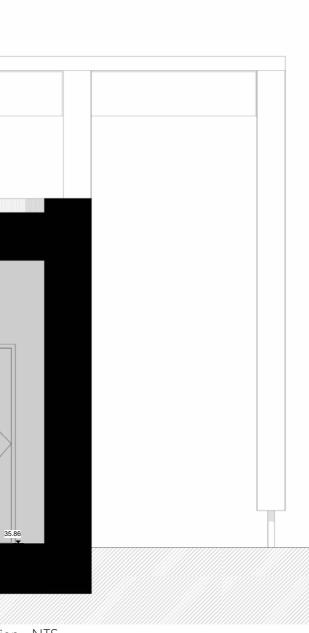

Section - NTS




BAY STUDIES

The adjacent bay study captures the pool facing side of the entrance building, notably the colourful doors, the timber colonnade and the glazed brick plinth, which many people will set against during the summer months.

- 1. Timber colonnade
- 2. Aluminium parapet coping
- 3. Light coloured render
- 4. Green roof
- 5. Green glazed brick plinth
- 6. Colourful single door with panel above






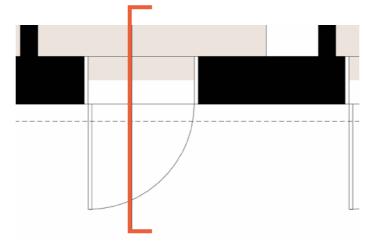

Section - NTS



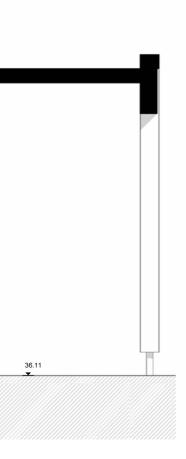




BAY STUDIES

The adjacent bay study captures the proposed continuation of cubicles along the eastern pool edge, housing storage, family changing and gender neutral showers and WCs. To complete the language of the cubicles, some colourful panels are positioned between doors to give the impression of this continued language.


1. Slate tiled roof

- 2. Colourful timber door to match existing
- 3. White timber colonnade to match existing


4. Colourful panel

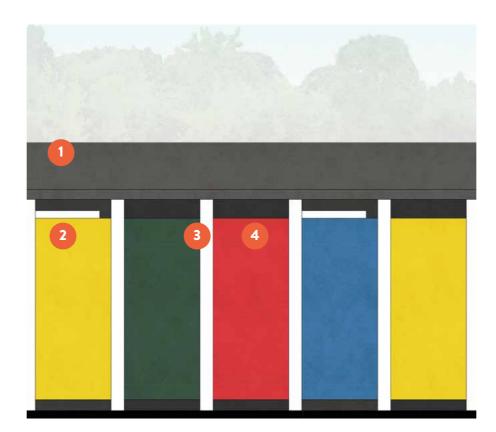

Bay study - NTS

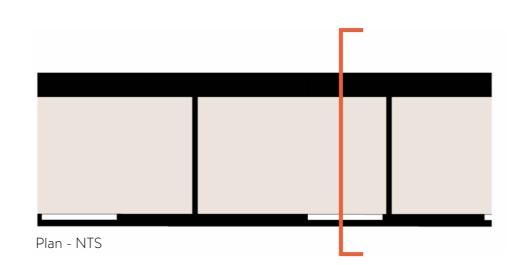


Section - NTS

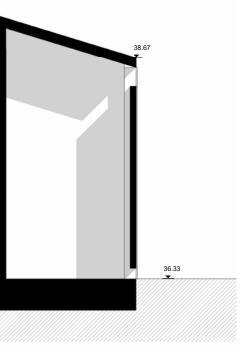



SKETCH DETAIL SECTIONS


The below sketch detail section shows the suggested material build up of the proposed entrance building, cutting through the café and serveries.

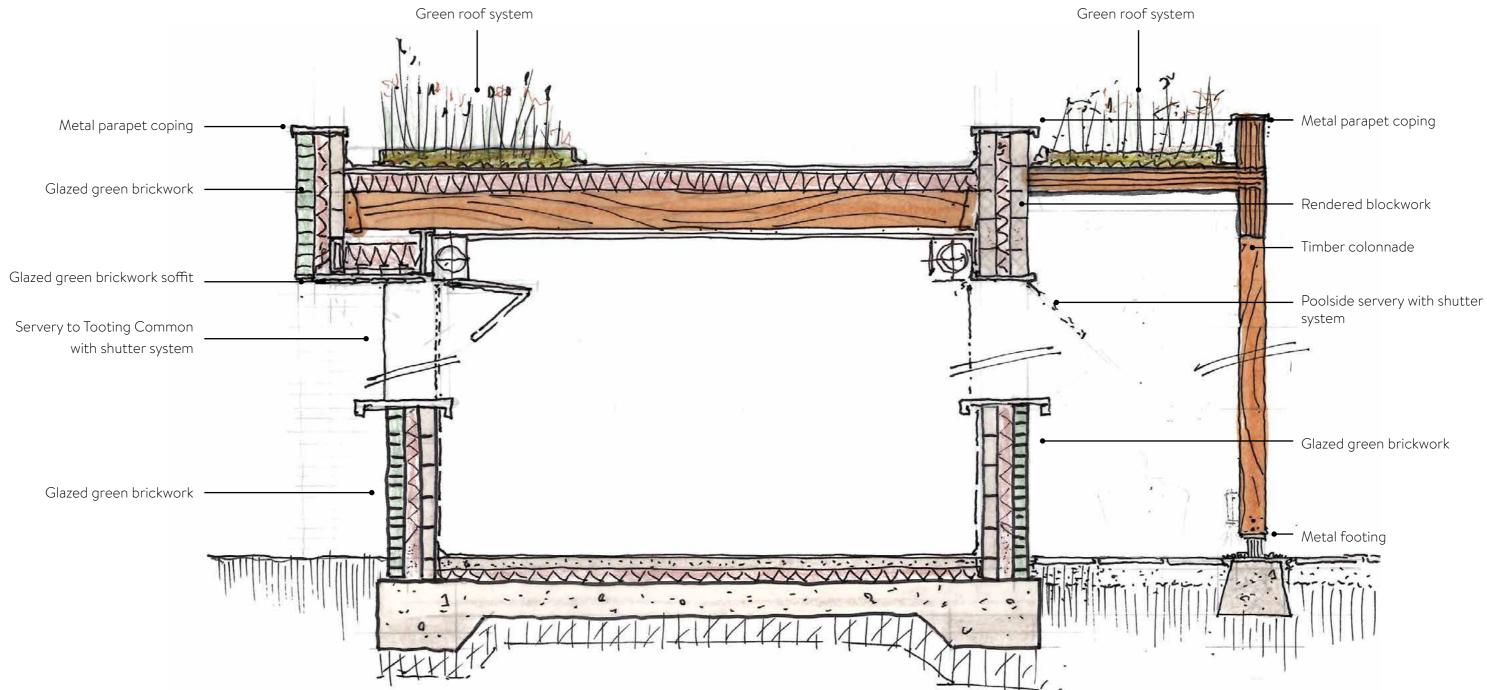

Sketch section - NTS

SKETCH DETAIL SECTIONS

The below sketch detail section shows the suggested material build-up of the proposed facilities around the pool edge.

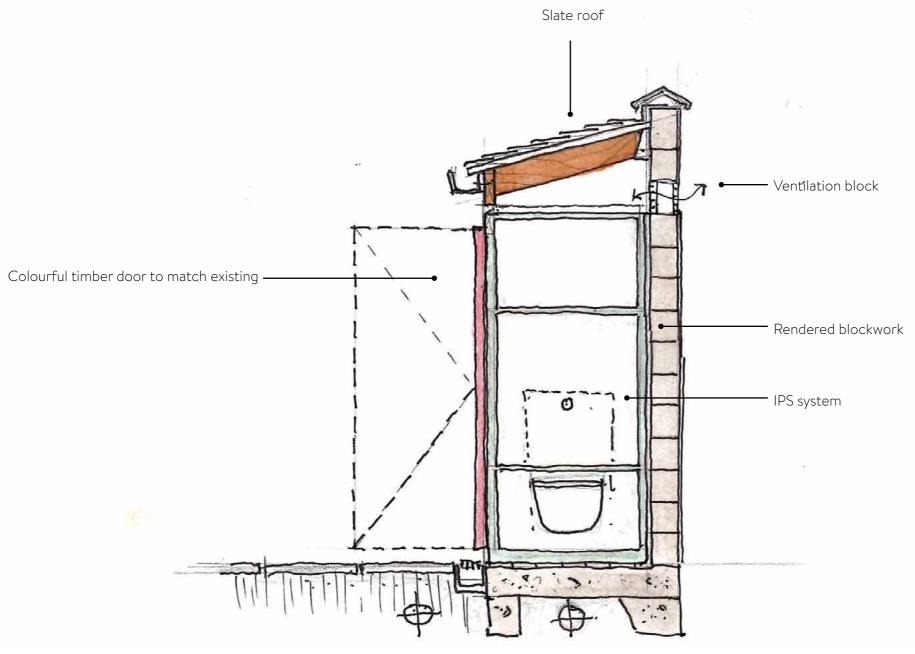

Sketch section - NTS

WR-AP // Tooting Bec Lido - Design & Access Statement // 22007-WR-AP-RPT-A-9500// May 2023 // 82

VISUALS

The below visualisation shows an artist impression of the entrance of the proposal, showcasing the green glazed brick, kiosk and colonnade.



WR-AP // Tooting Bec Lido - Design & Access Statement // 22007-WR-AP-RPT-A-9500// May 2023 // 83

VISUALS

The below visualisation shows an artist impression looking to the poolside servery of the café, capturing the continuation of the colonnade language creating an architectural rhythm across the site.



WR-AP // Tooting Bec Lido - Design & Access Statement // 22007-WR-AP-RPT-A-9500// May 2023 // 84

VISUALS

The below visualisation shows an artist impression of the entrance of the shelter/refurbished café from the pool itself, celebrating the colonnades and blue plinths.



WR-AP // Tooting Bec Lido - Design & Access Statement // 22007-WR-AP-RPT-A-9500// May 2023 // 85

IMPACT ON METROPOLITAN LAND

The design team recognise that the site is situated on Metropolitan Open Land and thus a number of policies apply protecting this land. Policy P L 4 of the Wandsworth Local Plan Core Strategy states 'the Council will protect and improve public and private open space and Green Infrastructure in the Borough, including Metropolitan Open Land, such as the major commons, parks, allotments, trees and playing fields' whilst 'the biodiversity value of the Borough will be protected and enhanced'. It is therefore understood that development should be sensitive to the context at hand.

The Pre-Application advice states the following "When considering any planning application, local planning authorities should ensure that substantial weight is given to any harm to the Green Belt. 'Very special circumstances' will not exist unless the potential harm to the Green Belt by reason of inappropriateness, and any other harm resulting from the proposal, is clearly outweighed by other considerations...Paras 149 and 150 of the NPPF set out exceptions to inappropriate development and of relevance to the current application are paras 149 b) and g): b) the provision of appropriate facilities...for outdoor sport, outdoor recreation, cemeteries and burial grounds and allotments; as long as the facilities preserve the openness of the Green Belt and do not conflict with the purposes of including land within it; g) limited infilling or the partial or complete redevelopment of previously developed land, whether redundant or in continuing use...which would: - not have a greater impact on the openness of the Green Built than the existing development...The proposals relate to a facility which is used for outdoor sport and seek to re-provide buildings that are already on the site associated with this use. Therefore, Officers must assess if these buildings would preserve the openness of the MOL and not have a greater impact on the openness of this than existing...given the existing use Officers do not consider that this would be inappropriate under 149 (b)".


Furthermore, "While the proposals would result in an increase in floor area...'openness' is both a spatial and visual concept...Along the western boundary, the new café building and entrance point would be located beyond the existing metal fence boundary that delineates the site boundary and would have a reduced width to the existing structures. While increasing in depth, there would be limited views of the side elevation available from the MOL...views of the existing central building are limited beyond the existing circular buildings and trees and vegetation along the boundary. Whilst it's enlargement would be noticeable from some points to the north and west, these views would be limited".

To support the above, the adjacent plan and elevation shows the proposed plan with the existing facilities overlayed. The height of the proposed building does not increase above the existing, whilst the colonnade is significantly lower than the existing entrance signage. Scalewise, the length of the proposal is actually reduced compared to the existing, minimising impact. Further, removing the metal fence across the entrance and making the building the boundary creates a friendlier approach to the Lido.


Consequently, we would argue the impact of the proposed building on the Common is less significant than that of the existing, and the proposal will thus have a neutral impact on the surroundings.






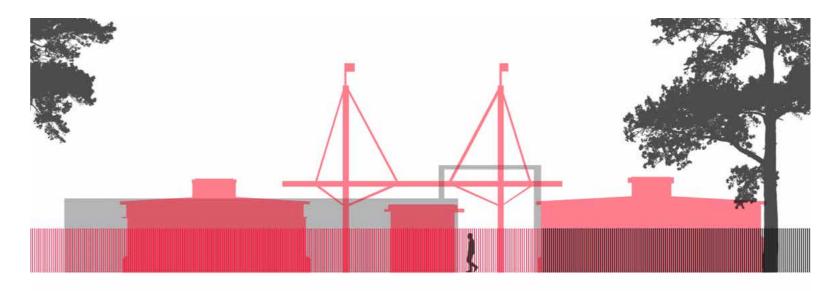

Proposed elevation (NTS) with existing facilities overlayed

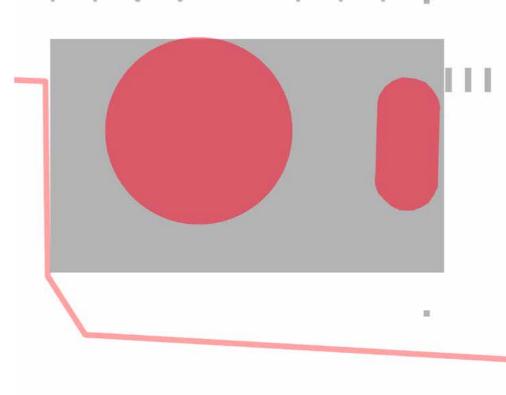

Proposed plan (NTS) with existing facilities overlayed

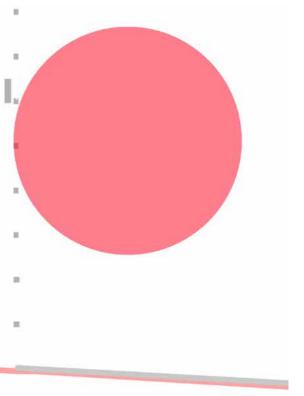



IMPACT ON METROPOLITAN LAND

In addition to the previous page, the adjacent diagram shows the entrance to Tooting Bec Lido at present vs the proposal. The metal fencing across the length of the entrance is hostile, whilst the bright blue stands out against the greens of the woodland. The below photograph also shows the entrance to Tooting Bec Lido at present. Our proposed materials of green glazed brick and timber will therefore be more subordinate to the surroundings and respond to the context hand sensitively.

Planning Officers were in agreement with this within the Pre-Application advice "In addition, proposed colours of green and timber earthy colours with overhead living roofs above that are more fitting within the MOL setting than the existing blue structures... Given the above, the proposed new buildings/ structures may be considered to have a neutral impact on the openness of the MOL when assessed against existing however the materiality and colours will play an important role in helping to achieve this. Provided this is achieved, the proposals would meet para 149 b) and g) of the NPPF and therefore it is likely that 'very special circumstances' have been met in accordance with para 148." Increasingly, "There would be no harm identified to the setting, character or appearance of any element of this locally listed site or nearby Garrads Road or Streatham Park Conservation Areas".

Consequently, we would argue the impact of the proposed building on the Common is less significant than that of the existing, and the proposal will thus have a neutral impact on the surroundings.



Existing block colour elevation




View from the Common -Current entrance showing bright colours and hostile fencing



Proposed block colour elevation

PHASING

There is the possibility to phase the design to enable the pool to remain open during construction, allowing swimmers to enjoy their much loved Lido with minimal disruption.

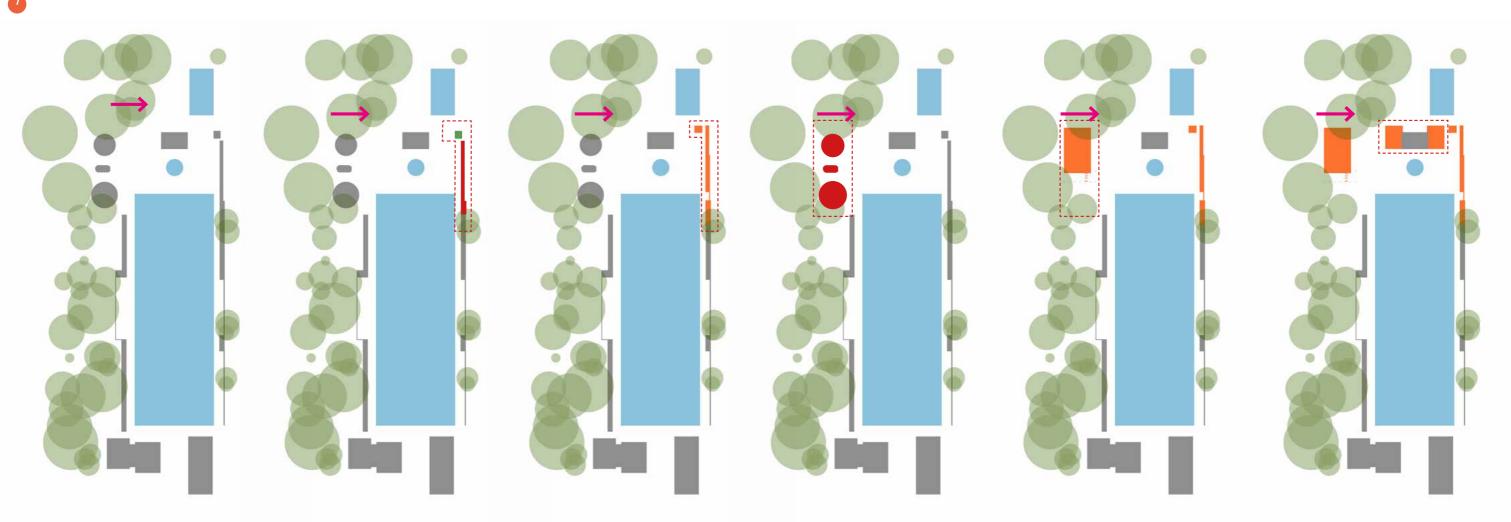

The existing Lido

PHASE 1 Works to the railway edge of the pool – part of the existing facilities around the edge of the pool are demolished and the sauna is relocated

PHASE 1

Works to the railway edge of the pool – new facilities at the edge of the pool are built users can still use the entrance, changing and WC facilities, as well as the café, during this time

PHASE 2

Now there are WCs, showers and family changing around the pool edge, the existing changing rooms can be demolished

PHASE 2

Now the existing buildings have been demolished, the new entrance building can be constructed. During this time the deep end entrance can be utilised



PHASE 3

Now the WC block and new café have been built, the new shower and refurbishment of the café building can take place. Following this, the works are complete

LANDSCAPE DESIGN

At ground floor level, 600x600mm stone pavers with 200mm wide edging to the pool are proposed, matching the existing flooring across the site. The meadow boundary will be amended to accommodate the proposed elements of the design. The proposal will seek to utilise the levels and topography of the site to allow level access into the buildings. Existing picnic benches will be retained but repositioned. Climbing planters are proposed along the boundary of the bikestore to create privacy whilst encouraging biodiversity.




Climbing planters




Existing meadow - boundary to be revised





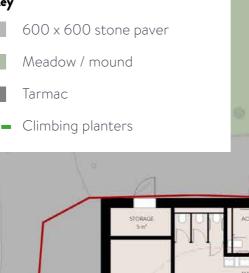

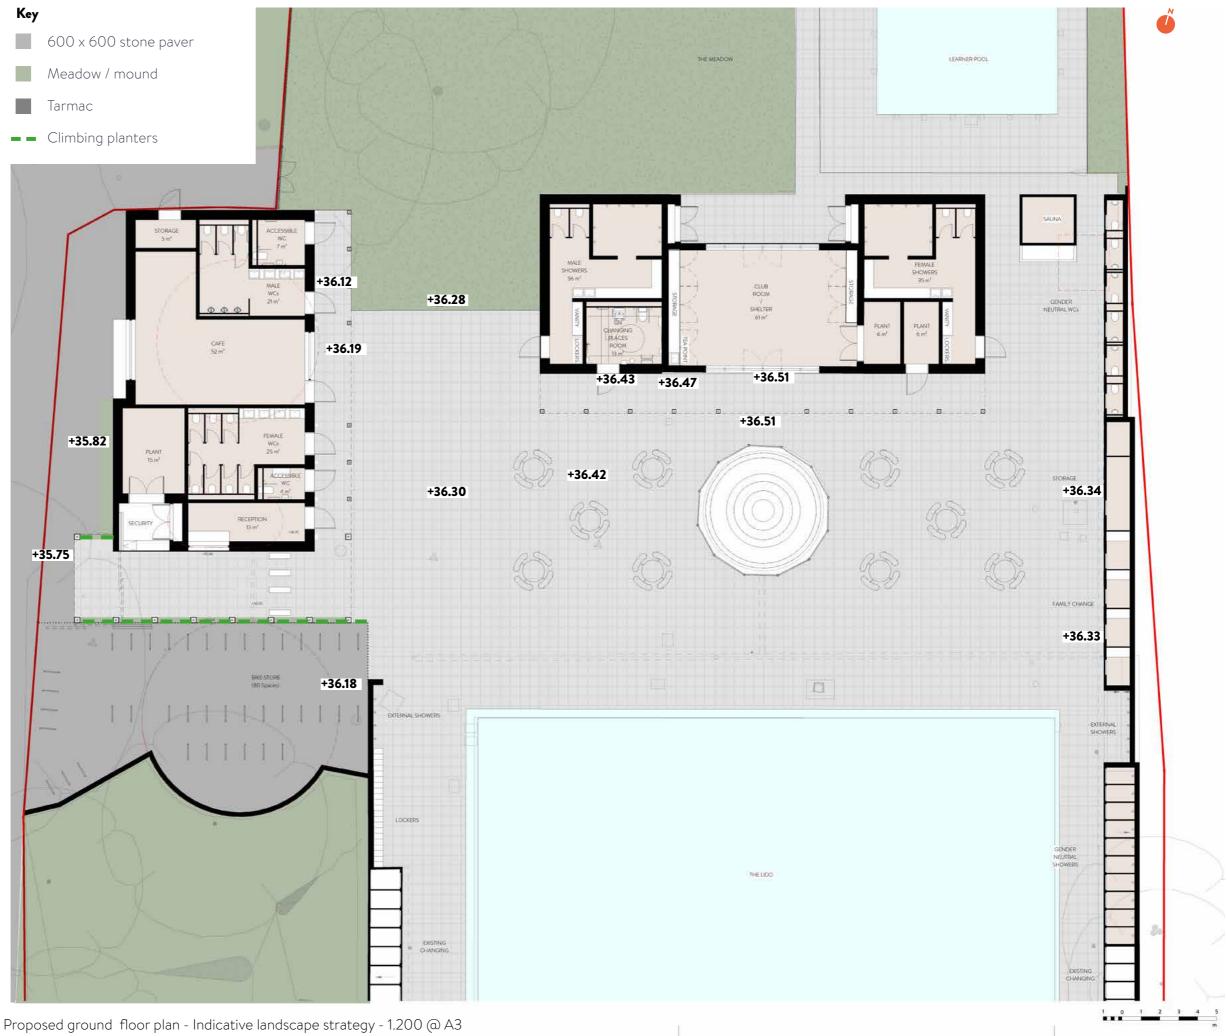

WR-AP // looting Bec Lido - Design & Access Statement // 2200/-WR-AP-RPI-A-9500// May 2023 // 89

LANDSCAPE DESIGN

The proposed roofs on the colonnades will be biodiverse wildflower, whilst all roofs on the shower blocks and club room/ shelter will also be biodiverse wildflower. On the entrance building, we propose a wildflower border but single ply/gravel centre due to the minimised exposure to sunlight due to the trees ahead. Solar photovoltaic panels will also be situated on the roofs with good exposure to sunlight (refer to MEP drawings). The are also a number of skylights bringing light into the internal spaces within.


All parapets are a minimum of 150mm. Due to single storey nature of the buildings, the roofs will be easily accessible for maintenance via a scaffold platform.



Wildflower roof with PVs

Key Wildflower roof Skylight Solar photovoltaic panels Singly ply/gravel roof Service vent (intake/exhaust) *HIMINING H D

Proposed roof plan - Indicative landscape strategy - 1.200 @ A3

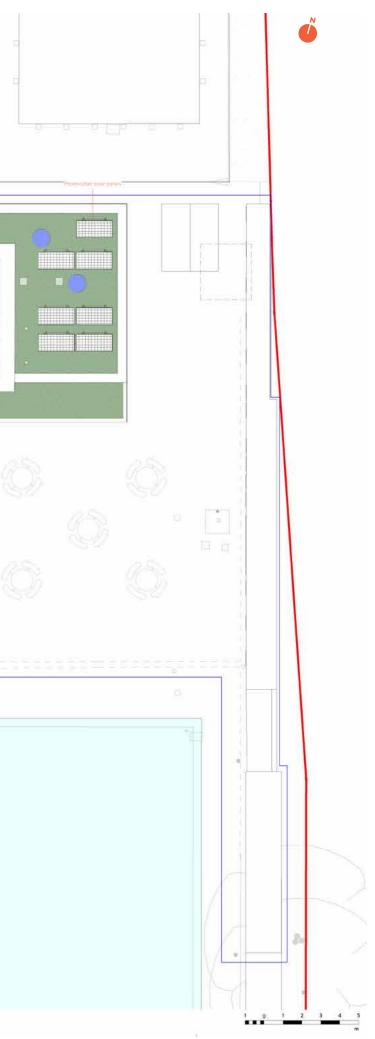

WR-AP // Tooting Bec Lido - Design & Access Statement // 22007-WR-AP-RPT-A-9500// May 2023 // 90




ACCESS STRATEGY

ACCESS STRATEGY

Access to the proposed buildings will be step free throughout. Two unisex wheelchairaccessible WCs are proposed within building 1, with one of these also incorporating an accessible shower. Both the male and female WC blocks also provide a cubicle for ambulant disabled users. There is also a Changing Places Room located in building 2. One turnstile is widened for wheelchair accessibility. The kitchen, reception and security will have lowerable countertops for wheelchair users.


Overall, the proposal will be fully compliant with current Part M Building Regulations and London Borough of Wandsworth requirements for access.

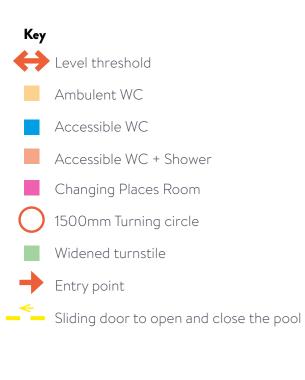



Proposed access strategy - 1.200 @ A3

WR-AP // Tooting Bec Lido - Design & Access Statement // 22007-WR-AP-RPT-A-9500// May 2023 // 92

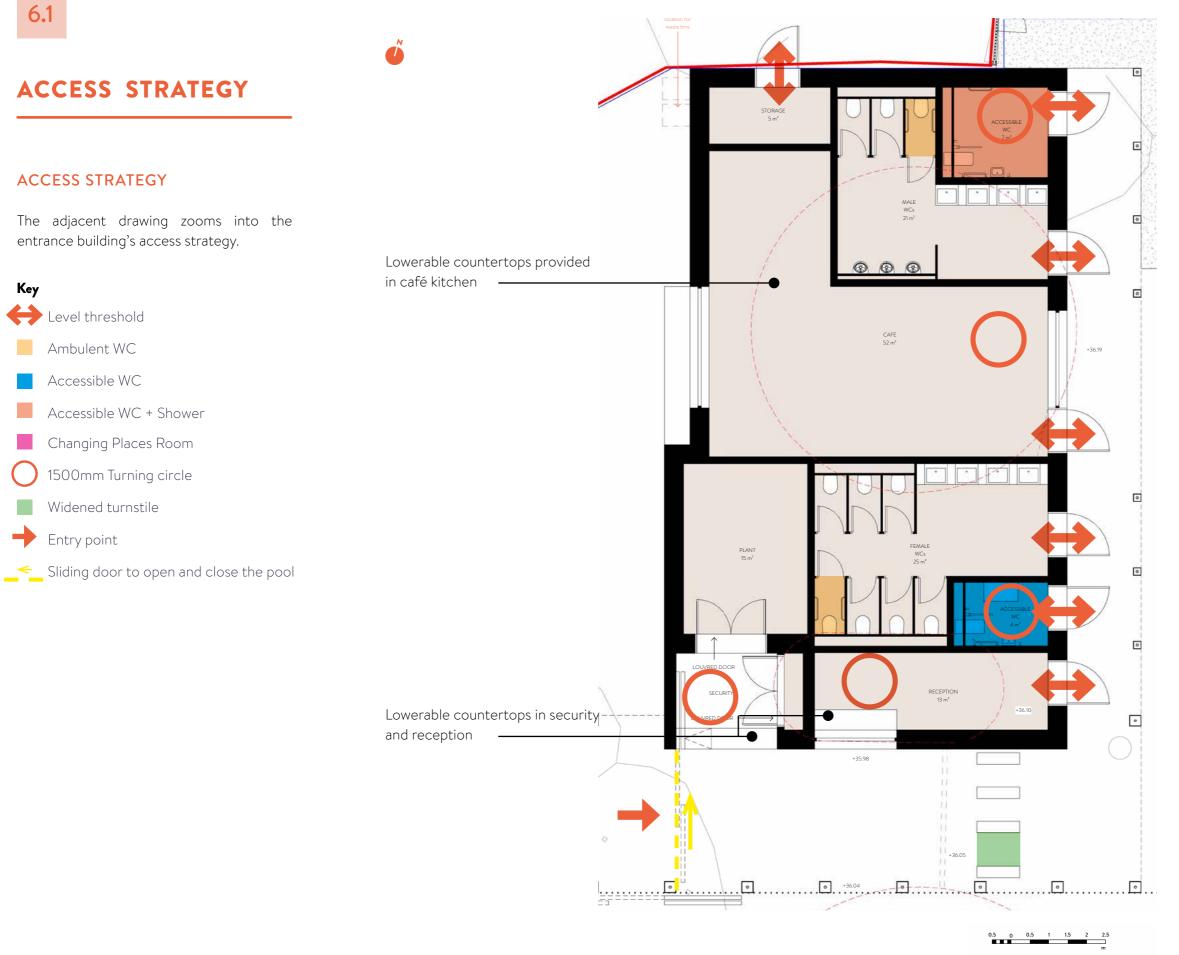

Key

→

Proposed access strategy - Entrance building -1.100 @ A3


WR-AP // Tooting Bec Lido - Design & Access Statement // 22007-WR-AP-RPT-A-9500// May 2023 // 93


ACCESS STRATEGY

å


ACCESS STRATEGY

The adjacent drawing zooms into the shower/shelter building's access strategy.

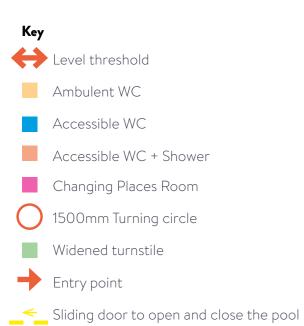

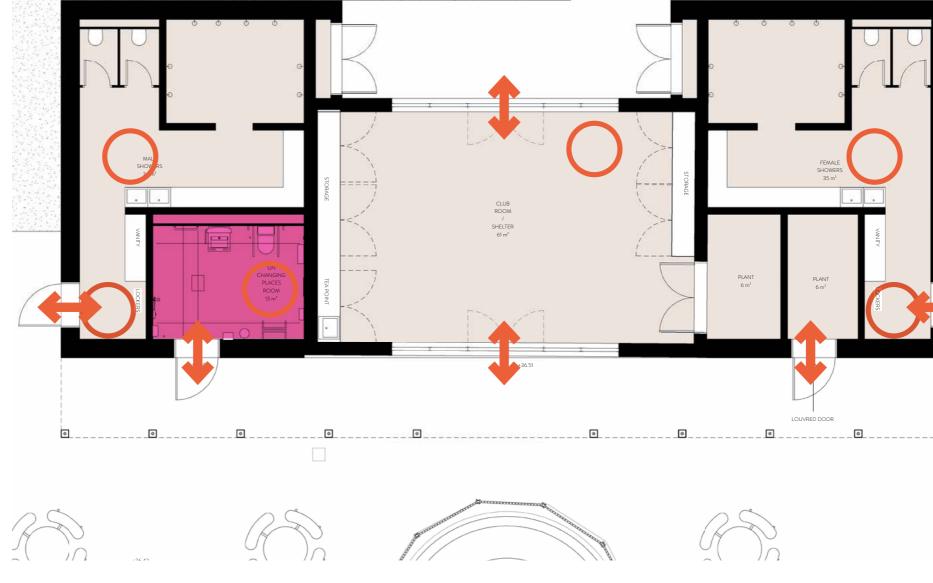

Proposed access strategy - Shower/shelter building -1.100 @ A3

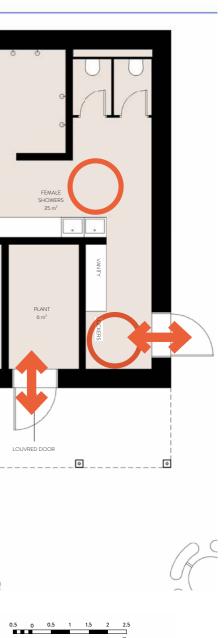

FIRE STRATEGY

FIRE STRATEGY

London Plan Policy D12 requires development proposals to achieve the highest standards of fire safety, embedding these at the earliest possible stage: "In the interests of fire safety and to ensure the safety of all building users, all development proposals must achieve the highest standards of fire safety...." Please refer to the planning drawings submitted with this application and included within appendix 1 of this document for the extent of works included in this application, which essentially includes: demolition of existing changing/entrance facilities and part of storage along eastern boundary, construction of new entrance/WC/cafe building, refurbishment and extension of the existing cafe to provide a club room shelter and showers, and additional storage/family changing/showers along the eastern boundary, replacing the demolished storage block.

The responsibility for Fire Safety at this location under the Regulatory Reform (Fire Safety) Order 2005 remains with the local authority (Wandsworth London Borough) who own and maintain the building. All proposed works will meet the requirements of Part B of the Building Regulations 2010 (with 2022 amendments), Volume 2.

To demonstrate developments have met the highest standards of fire safety, proportionate to the development, the following information should be addressed as per London Plan Policy D12 (A1-6):

1. Identify suitably positioned unobstructed outside space for: a) fire appliances to be positioned on, b) appropriate for use as an evacuation assembly point

The access for emergency service vehicles will remain as existing, that is via the public highway. The proposed works do not alter the existing provision for emergency vehicles/fire appliances

The evacuation assembly points are outside the Lido boundary within Tooting Bec Lido Common on the Lido car park. The proposed works do not alter the existing provision for evacuation assembly points.

2. Are designed to incorporate appropriate features which reduce the risk to life and the risk of serious injury in the event of a fire; including appropriate fire alarm systems and passive and active fire safety measures

The proposed works will include extending the fire detection and alarm

system and integration of appropriate and adequately lit wayfinding as per Part B of the Building Regulations 2010 (with 2022 amendments), Volume 2: Buildings Other Than Dwellings. The fire alarm system should comply with the relevant British Standards.

Active fire safety measures are provided within the Lido by Wandsworth Borough Council. The proposed works do not alter the existing provision for active fire safety measures. Passive fire protection will also be implemented to prevent the spread of fire such as the use of fire resistance rated walls.

3. Are constructed in an appropriate way to minimise the risk of fire spread

The proposed buildings will comply with Part B of the Building Regulations 2010 (with 2022 amendments), Volume 2. The proposed walls will likely be blockwork, cavity insulation and either blockwork with render or glazed brickwork to the outer face, with fire resisting construction in accordance with Part B of the Building Regulations 2010 (with 2022 amendments), Volume 2. Cavity barriers should be at every opening.


4. Provide suitable and convenient means of escape, and associated evacuation strategy for all building users

The proposed works do not alter the existing provision for fire safety means of escape, other than the proposal of automatically collapsing turnstiles to enable ease of escape at the entrance. Adequately lit wayfinding will be incorporated. The proposal is single story and therefore has no stair or lift requirement.

5. Provide suitable access and equipment for firefighting which is appropriate for the size and use of the development

The proposed works do not alter the existing provision for access and firefighting equipment measures which are maintained by Wandsworth Borough Council.

Prior to works commencing on site we will undertake a full site fire strategy assessment to ensure the site as a whole is compliant and attains the highest standards of fire safety.

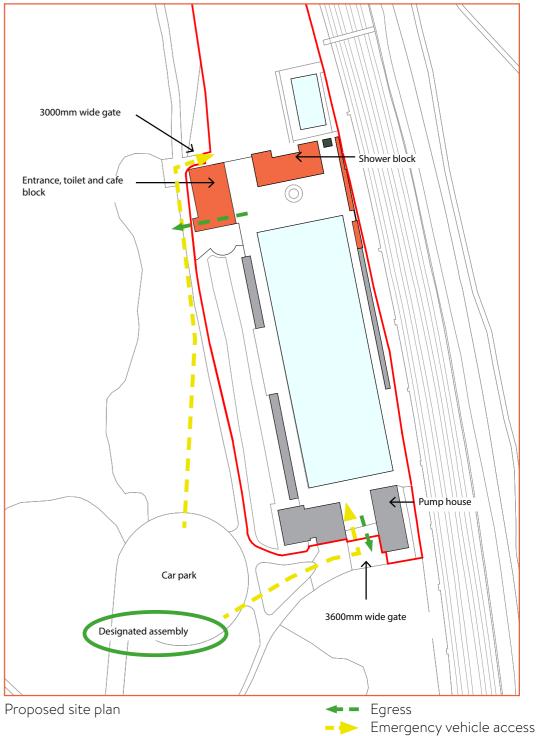

SUSTAINABILITY AND ENERGY ASSESSMENT


SUSTAINABILITY AND ENERGY ASSESSMENT

By introducing the new buildings, the thermal performance of the internal spaces has improved which minimises the amount of heating energy required.


This heat will then be generated using naturally available heat and low carbon technologies.

To generate heat for space heating and hot water, we will utilize the pool filtration system to harvest free heat. By taking a small fraction of the ambient pool water and running it through a heat exchanger the heat from the pool can then be transferred to the heating system.

A water source system has the same efficiency as a ground source system with the added benefit of less embodied carbon due to requiring less pipe work and drilling.

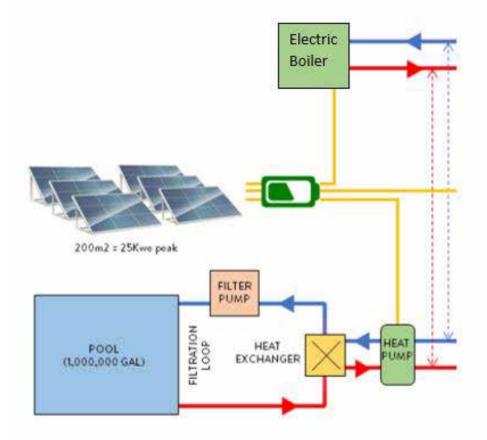



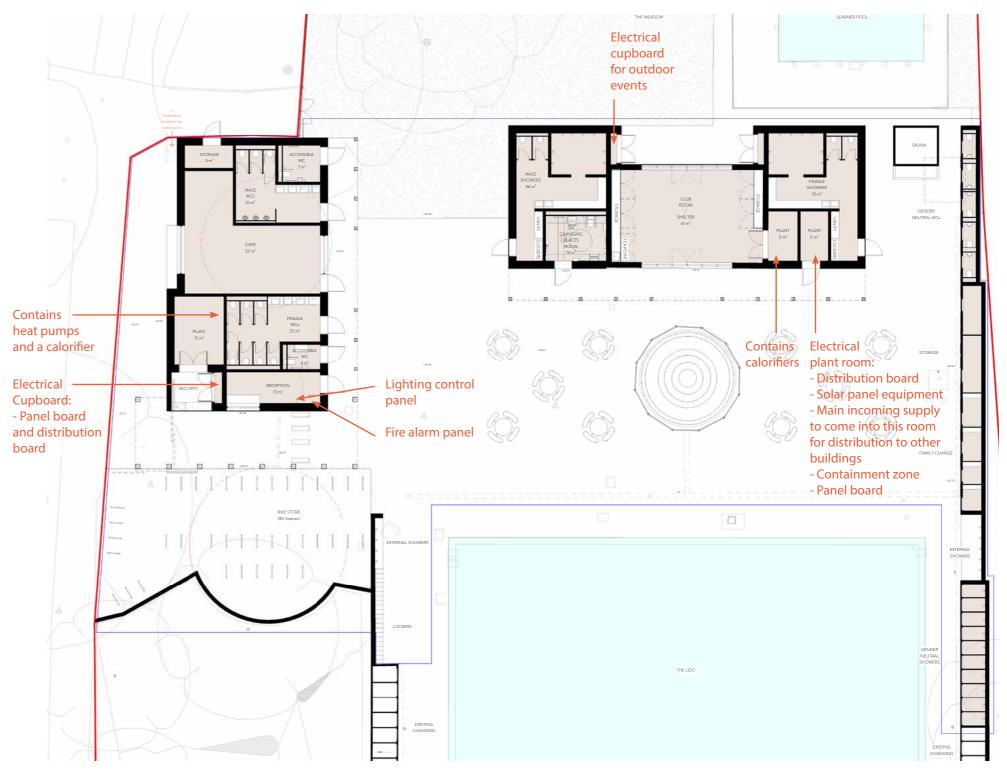

Proposed Plant Layout



SUSTAINABILITY AND ENERGY ASSESSMENT

SUSTAINABILITY AND ENERGY ASSESSMENT CONT.

The peak hot water demand occurs in the warmer months of the year where the lido capacity is at its highest and no space heating is required. This is also when there is the most heat available in the pool, increasing the system efficiency.

The peak space heating demand occurs in the colder months of the year where the lido occupancy is at its lowest and only a small number of showers are required. This means that in winter the sum of the hot water demand for the showers plus the space heating demand is less than that required for the peak summer hot water demand when the shower demand is at its highest and no space heating is required. Therefore, the overall heating and hot water system is to be sized on the peak summer occupancy.

The hot water buffer vessels will be fitted with electric immersion heaters as back up to accommodate period of high demand.


With these systems, we aim to reduce the amount of energy required for heating and hot water generation by up to 75% compared to a stand alone electric boiler system.


The building roofs will have PV panels placed on top of green roofs. The combination of the two systems help each other become more efficient. The green roofs have a cooling effect in the summer as they absorb heat which will lower the ambient temperature around the PV panels making them more efficient as they lose efficiency at higher temperatures. In return the PV panels provide shading for the green roofs which can allow for a wider variety of vegetation and insects.

Provided inputs: Latitude/Longitude: 51.433,-0.139 Calculated Horizon: PVGIS-SARAH2 Database used: PV technology: Crystalline silicon PV installed: 15 kWp System loss: 14 %

	Simulation outputs	
	Slope angle:	35 °
	Azimuth angle:	0 °
2	Yearly PV energy production:	15244.18 kWh
n	Yearly in-plane irradiation:	1256.89 kWh/m
	Year-to-year variability:	623.94 kWh
	Changes in output due to:	
	Angle of incidence:	-3.16 %
	Spectral effects:	1.9 %
	Temperature and low irradiance:	-4.72 %
	Total loss:	-19.14 %

Monthly energy output from fix-angle PV system:

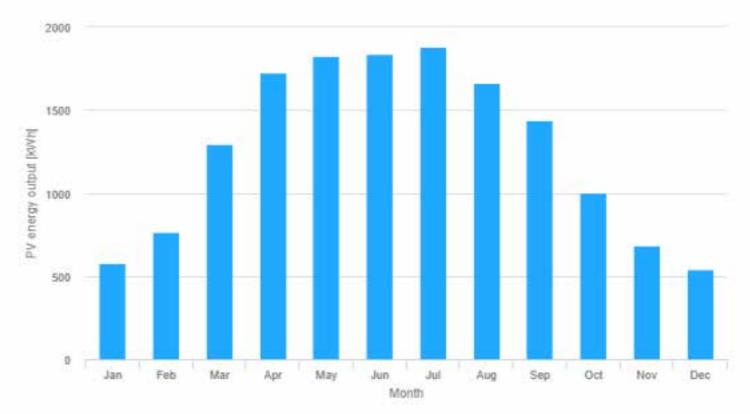

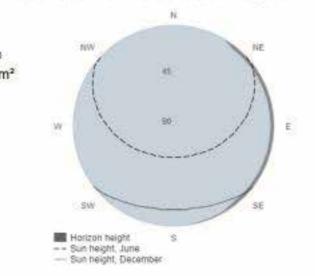

Outline of horizon at chosen location:



STRUCTURAL STRATEGY

STRUCTURAL STRATEGY

Structural Strategy

From a structural perspective the Tooting Lido project offers an exciting opportunity for sensitive intervention and extension of the existing building fabric surrounding the historic Lido. The structural strategy, which has been developed in conjunction with the architect, is to reuse the buildings where practicable, minimise the impact of demolition where not, maximise the recycling/reuse of the existing materials and employ sustainable methods of construction for any new structures.

Existing Buildings

The existing western entrance buildings which house toilet blocks the ticketing booth, and a tall entrance frame are formed from galvanised steel and infill masonry construction. In the proposed scheme these frames will be dismantled with the steel recycled and the masonry crushed if practicable and used as below ground fill. The substructure from both building will be left in the ground and undisturbed where practicable to minimise the amount of material removed from site.

The centrally positioned existing café building which is formed from traditional construction will have its masonry shell retained and potentially a new timber roof constructed to prolong the lifespan of the building and allow the heavier green roof and PV panels to be supported.

The Eastern liner Changing Blocks will be rebuilt in a manner similar to the original blocks using traditional masonry and timber construction.

New Buildings

Design of the new entrance block and the amenity wings that flank the retained café building have been designed as single story traditional framed buildings with timber roofs. The potential to use a prefabricated cross laminated timber (CLT) framing system has also been developed subject to commercial appraisal. Subject to site investigation data the new buildings will be supported off shallow trench foundations. Given the proximity of large trees and their associated root protection zones consultation will be required with the appointed Arboriculturist which may lead to the installation of a part piled foundation system. Any piled foundation system could take the form or either screw piles or small diameter base driven mini piles.

The colonnade canopies that surround a number of the buildings will be formed from portal framed glue laminated softwood timber (Glulam).







Studio Allen - Indicative Structural Drawings WR-AP // Tooting Bec Lido - Design & Access Statement // 22007-WR-AP-RPT-A-9500// May 2023 // 98





TRANSPORT STATEMENT

TRANSPORT STATEMENT

Pedestrian and Cycle Access

Tooting Bec Lido is currently accessed via tarmac paths from Tooting Bec Road, the Lido car park and the Common. These paths are managed by Wandsworth Council and the configuration is not due to change with the proposed plans.

The CS7 London Cycle Route runs along the nearby Balham High Road which is a further 5 minute cycle to Tooting Bec Lido. Cycle parking is available at Streatham Common, Tooting, Tooting Bec and Balham Stations. As part of the development, the existing cycle storage at Tooting Bec Lido will be replaced, with the same number of Sheffield stand spaces reprovided (80 spaces, 40 stands). There are also a number of existing cycle parking spaces that will be retained at the south end of the Lido for staff usage.

Public Transport

The nearest stations to Tooting Bec Lido are:

Streatham (National Rail): 16 minute walk Streatham Common (National Rail): 23 minute walk Tooting Bec (Northern line): 20 minute walk Tooting (National Rail): 30 minute walk Balham (Northern line): 20 minute walk

Bus services nearby are very regular, with the 249 and 319 bus routes stopping directly outside the Lido at the Tooting Bec Lido bus stop.

Vehicle Access


Access by car is via the Lido car park which is accessed off Tooting Bec Road. At present this has approximately 60 spaces (including disabled parking) and the proposed plans do not affect this configuration.

Service and emergency vehicles also access the site via Tooting Bec Road. There is an emergency vehicle access point adjacent to the existing circular shallow end buildings which will be retained.



Aerial view of the site - Image courtesy of Google Earth



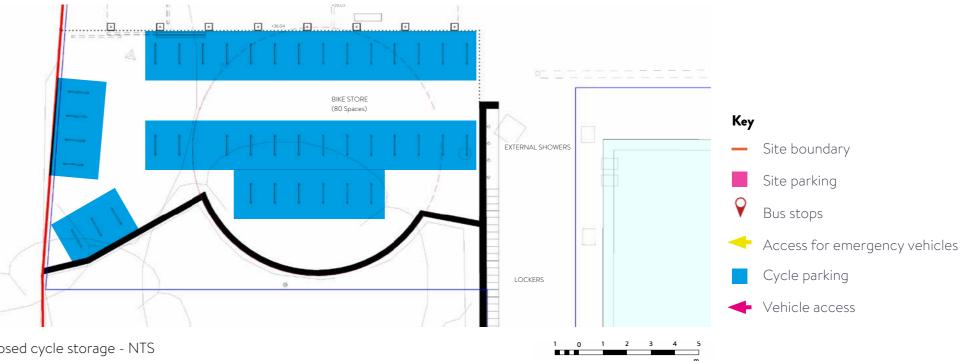

Proposed cycle storage - NTS



Photo of the Lido carpark

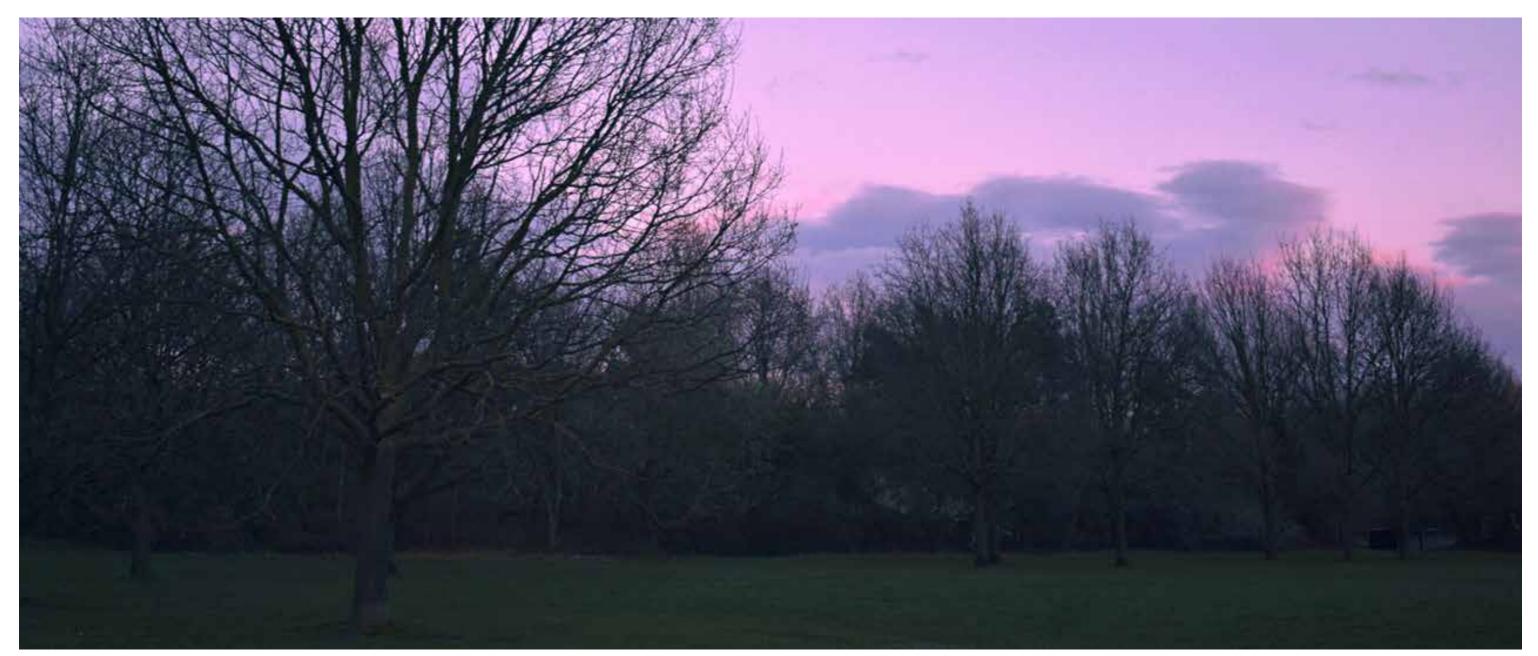


Photo of emergency vehicle access point

LIGHTING PLAN

LIGHTING PLAN

It is a requirement of the Common to avoid increased light pollution. In accordance with 'Lighting in the Countryside; towards Best Practice' it is suggested that the proposal can proceed without additional lighting. Indeed, the proposed entrance will only be utilised from sunrise to sunset, minimising the need for lighting. In line with the current pool strategy, there is no proposal in this application for any lighting to the outdoor pool area. Internally, the lighting will consist of lowenergy lamps controlled via Passive Infra-Red (PIR) detectors to avoid lighting being left on when the buildings are not in use. The majority of usable internal spaces will also be provided with roof lights. The opening overlooking the Common will be closed at nighttime with a shutter, ensuring minimal spill of light from the building to the surrounding Common.



WR-AP // Tooting Bec Lido - Design & Access Statement // 22007-WR-AP-RPT-A-9500// May 2023 // 100

WASTE/SITE WASTE MANAGEMENT PLAN

WASTE/SITE WASTE MANAGEMENT PLAN


A site construction and waste management plan will be a requirement of the contract arranged to construct the works shown in the planning application, under government guidance 'Site Waste management Plans: Guidance for Contractors and Clients'. The management of waste generated day to day at the Lido is controlled by the Leisure Management Company under terms laid down by the London Borough of Wandsworth. These arrangement will be extended to cover the operation of the new buildings proposed in this application. Meanwhile, the SLSC also has a recycling separation system in place at the Lido consisting of banks of different colour bins for different materials. This system will be extended to the new proposal. Indeed a bin store (12 bins) is proposed adjacent to the pump house. Waste from the proposed buildings in this application will be collected throughout the day and stored here. The bins will be put out for street collection on relevant days. We are conscious that the cafe is open to the park which therefore may bring some litter. To avoid this, we have proposed external bins adjacent to the kiosk to be coordinated with other bins across the site. The locations and final design of these is to be agreed with planning authorities and relevant groups and a contract may be in place with the cafe operator.






Key

- Indicative Site boundary Route of waste to bin store
- Bin store
- Street collection
- Kiosk bin

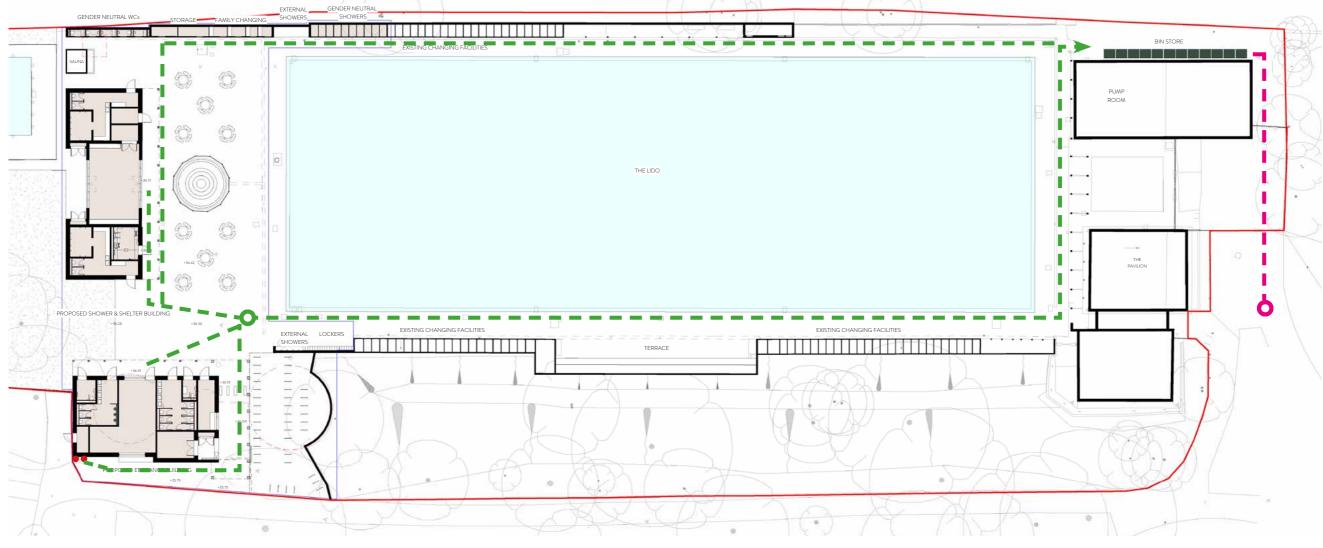

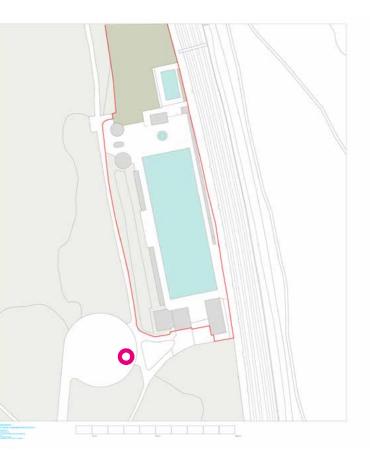

Proposed site plan showing bin collection point - NTS



CONCLUSION


Overall, the design proposal has been driven by a genuine collaboration with the users of Tooting Bec Lido, Planning Officers and local organisations. Fortnightly meetings with the passionate SLSC team have taken their brief from a short term solution to a long term transformation of the Lido, and we hope our design will add another layer to the rich history of the pool. We feel the proposal is both sensitive to the context whilst providing the much needed uplift in facilities and increasing the viability of failing elements such as the café. Post planning, the SLSC will begin exploring funding options to bring the scheme to life, and we look forward to starting on site in the near future to truly be able to implement this great improvement to Tooting Bec Lido.



Proposed entrance visual

APPENDIX 01 - ARCHITECTURAL DRAWINGS


A1

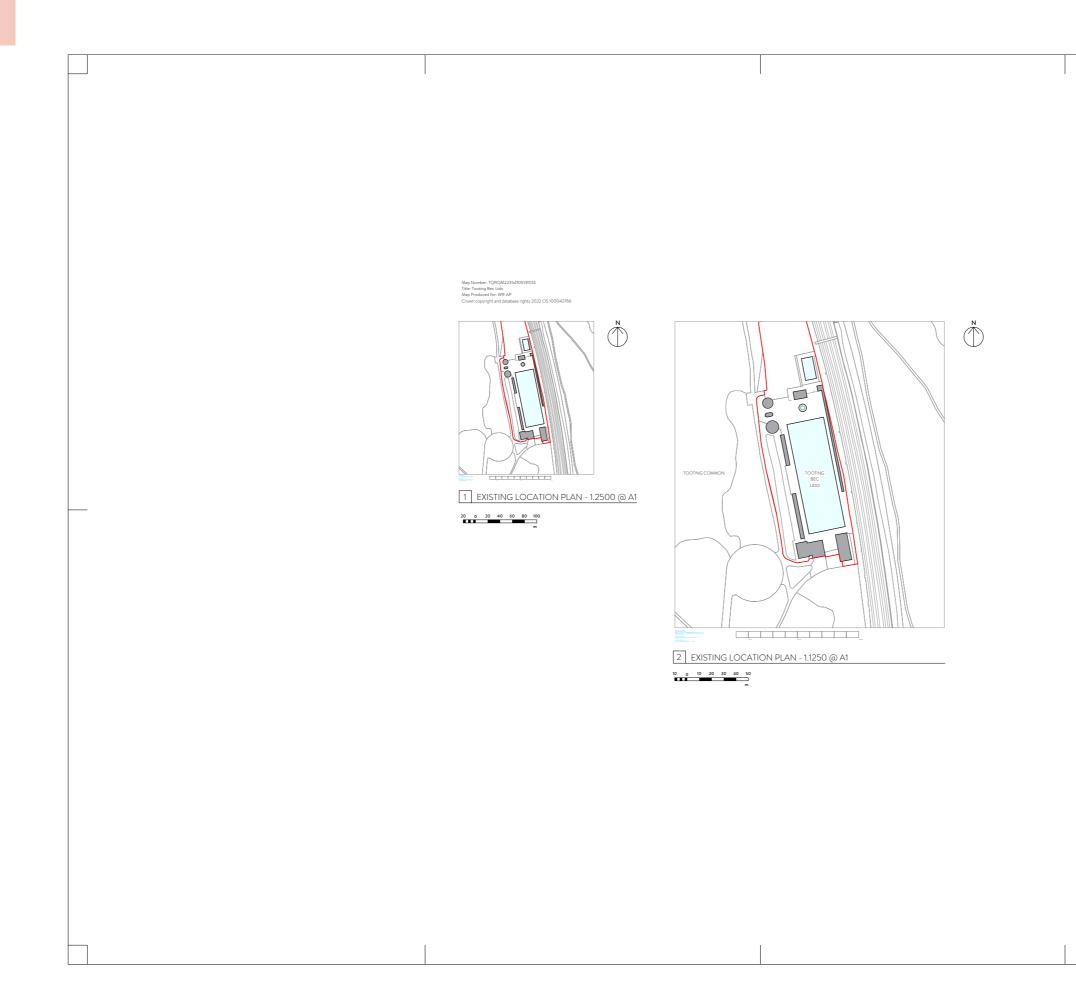


DISCLAIM	IER:	
1. This draw Western Dr	wing is copyright and remains the property of engifo Architects Practice	
2. This dra	wing is protected by copyright and is for use on	
this specifi 2. Do not	ic project site only. scale from this drawing.	
4. This dra	wing is to be read in conjunction with all	
related dra	awings. ginator should be notified immediately of any	
discrepant	cy.	
6. All dime site_prior (ensions and Setting-out must be confirmed on to start fabrication and installation.	
7. This dra	wing is to be read in conjunction with M&E,	
Fire, Struc specificati	ctural, Landscape information, drawings and ions.	
8. Fire rati	ing as per fire strategy.	
9. All toun informatio	idations setting out info and all structural on to be taken from structural engineers	
document		
be develop	ped by selected subcontractor in compliancy	
	n intent and planning requirements. aphy data was produced by Aworth Survey	
Consultan	its.	
12. Measur Surveys In	red building survey was produced by Castle nternal walls shown on existing changing	
facilities in	ndicative. Further surveys are required before	
commenc	tement of works.	
EXISTI	NG SITE PLAN KEY	
_	Indicative site boundary	
	Existing building	
	Pool	
	_	
797	4000000 460 670 (1010)	
780 201 Fg-00	<u>مُعْتَقِعة</u> عند (1997) معند (1997) م	
100 Fee Pa		
1907 For PA	беспрол ала блу флу нотор воотор 0.55/1 Ан 02 нотор на на на	
100 Fee D	data dr by gr by wmmy 20507 Art M2 mma 20507 20507 20507 M2	
	decryptor data dr by gr by somy 055/1 AH 02 somy 255/1 AH 02 somy 2 AH 02 somy 3 AH 02 s	
P01 For Pl	Berny D0523 Ar 87 	
	Berny D0523 Ar 87 	
P01 For Pl	Berny D0523 Ar 87 	
P01 For Pl	Berny D0523 Ar 87 	
P01 For Pl	антур 0.0523 Ан 88 	
P01 For Pl	антур 0.0523 Ан 88 	
P01 For Pl	Berny D0523 Ar 87 	
P01 For Pl	антур 0.0523 Ан 88 	
P01 For Pl	антур 0.0523 Ан 88 	
P01 For Pl	антур 0.0523 Ан 88 	
OBIGINAL B	v AH	
OBIGINAL B	антур 0.0523 Ан 88 	
Official Barrier	AH WRAP LONDON SWIMMING CLUB	
Official Barrier	v AH	
	AH AH AH AH AH AH AH AH AH AH	
	AH WRAP LONDON SWIMMING CLUB	
Claret SOUTH I Froget TOOTIN Charety EXISTIN	At 00 At	
Claret SOUTH I Froget TOOTIN Charety EXISTIN	At DE	
Class SOUTH Project TOOTIN Cases EXISTIN Costory nuclei	At 00 At	
Close SOUTH Proget TOOTIN Damang WEAP-D Noted ToOTIN	At DECIDIO A DECIDIO A DECIDIO A DECIDIO A DECIDIO A DECIDIO G LOCATION AND SITE PLAN FOR PLANNING	
Close SOUTH Proget TOOTIN Damang WEAP-D Noted ToOTIN	At DECIDIO A DECIDIO A DECIDIO A DECIDIO A DECIDIO A DECIDIO G LOCATION AND SITE PLAN FOR PLANNING	
Close SOUTH Proget TOOTIN Damang WEAP-D Noted ToOTIN	At DECISION AT DEC	
Circuit Circui	At 00	
Circuit Circui	At 00	





z 3 A0113 SAUNA • • ___ THE LIDO -----ŀ TERRACE ----0 . \Box Æ . . . 1 EXISTING SITE PLAN - 1.250 @ A1

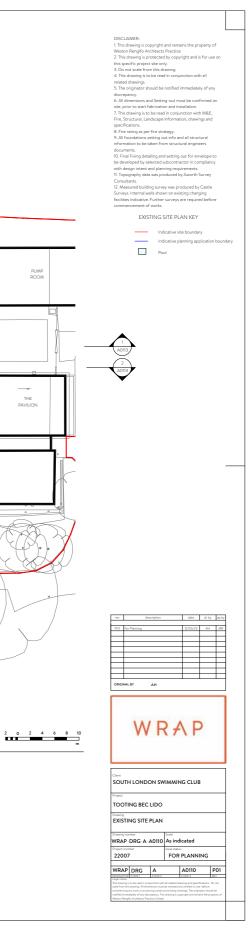

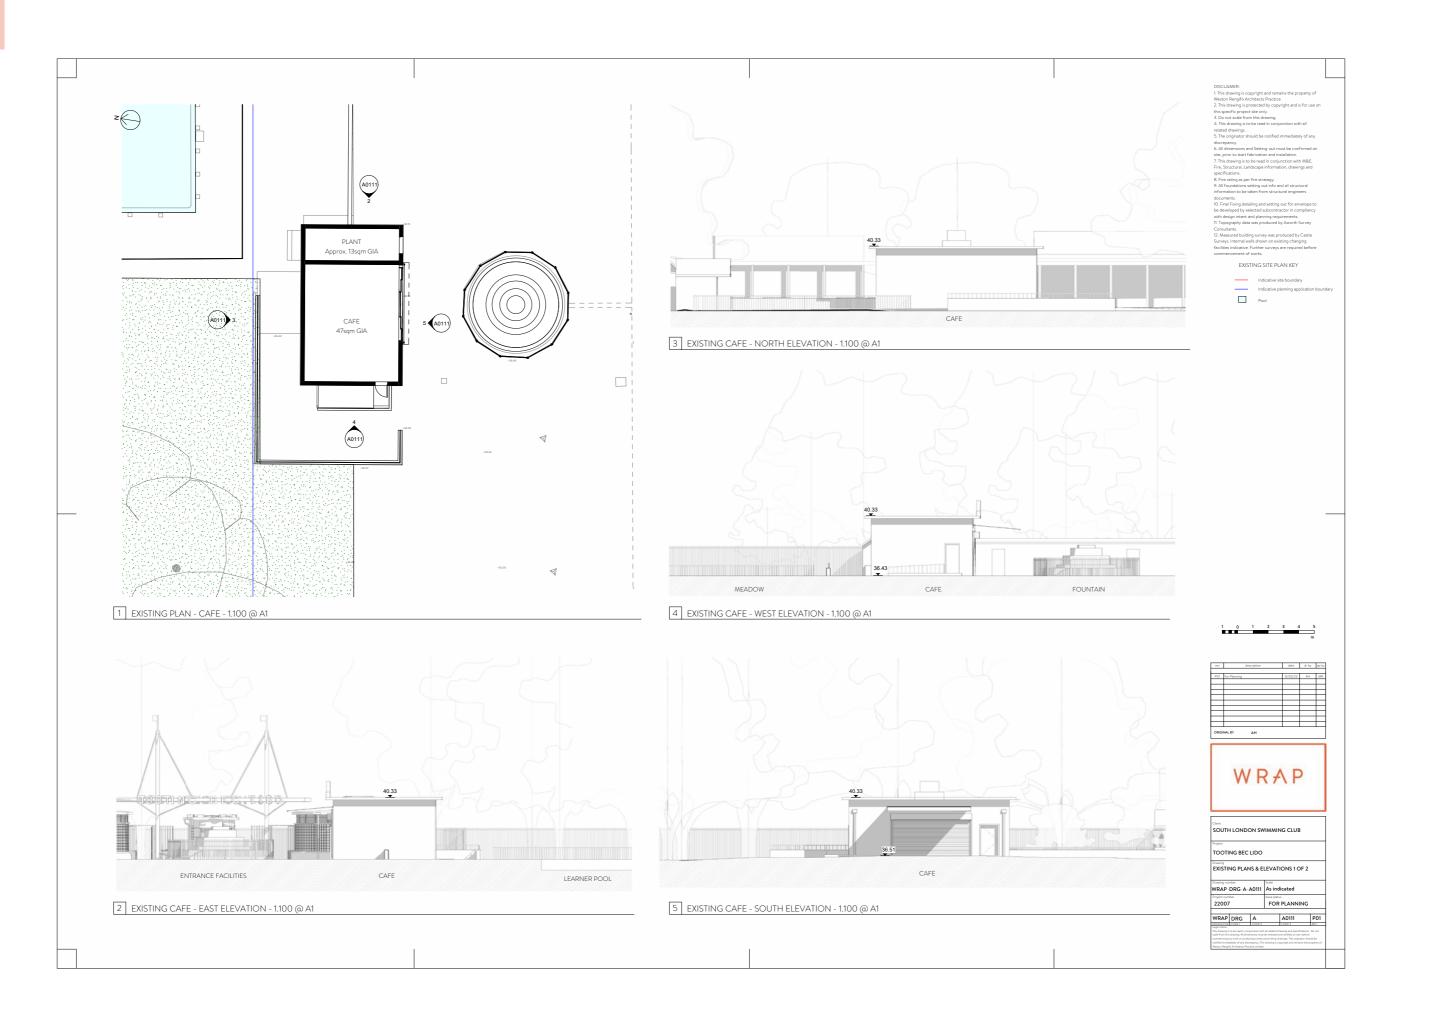

A1

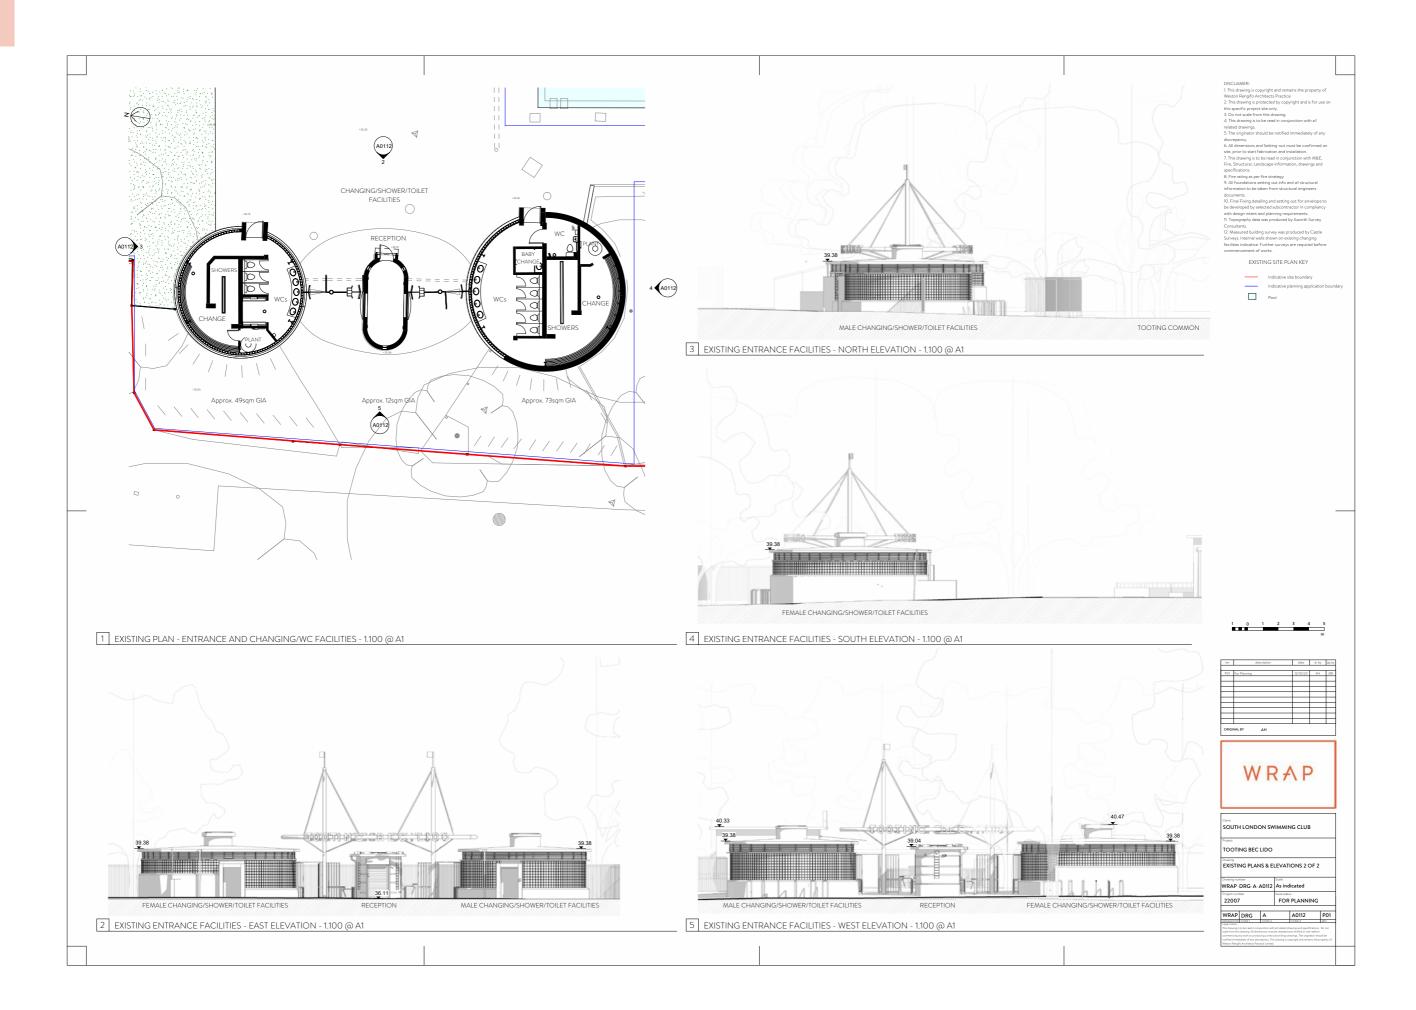

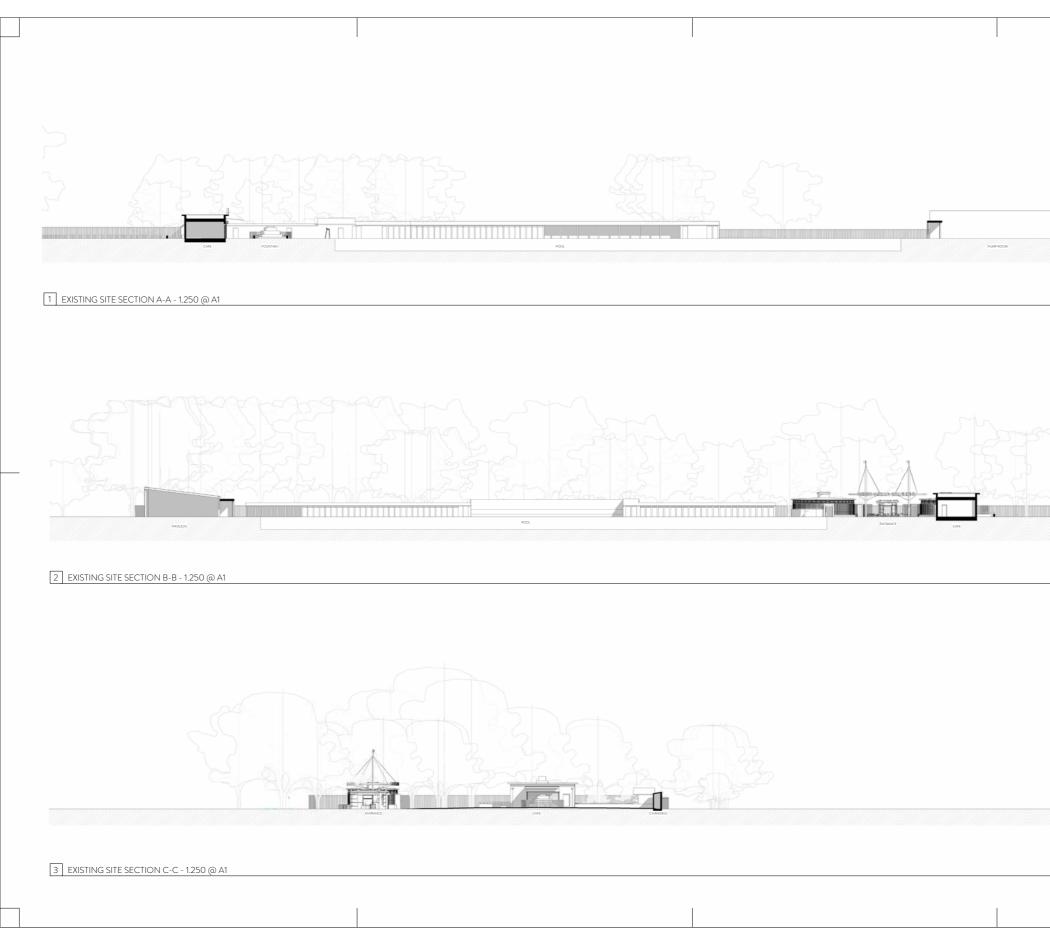

DISCLAMER 1. This drawing is copyright and remains Weston Rengrifs Architects Practice 2. This drawing is protected by copyright this specific protects the only. 3. Do not scale from this drawing 4. This drawing is to be read in conjunctic related drawings. 5. The onlymous should be notified immer 6. All drawings. 5. All drawings and the fibre of the onlymous the step, prior to star fibrication and installa

site, prior to start fabrication and installation.
7. This drawing is to be read in conjunction with M&E, Fire, Structural, Landscape information, drawings and specifications.
8. Fire rating as per fire strategy.

All foundations setting out info and all structural information to be taken from structural engineers documents.

10. Final Fixing detailing and setting out for envelope t be developed by selected subcontractor in complianc with design intent and planning requirements. 11. Topography data was produced by Aworth Survey Consultants.


 Measured building survey was produced by Castle Surveys. Internal walls shown on existing changing facilities indicative. Further surveys are required befor commencement of works.








	2 0	2	4	68	10	
rev	des	cription		date	dr bj	/ ap by
P01 For	Planning			12/05/23	AH	MR
_				-		
-				-		-
ORIGINAL	BY	AH				
0	W	F	24	\ F)	
	LONDO	DN SW	'IMMI	NG CLUE	1	
	NG BEC	LIDO				
	NG SITE :	SECTI				
	DRG A	40113	Scale 1:250			
22007			FOR	PLANN	NG	
WRAP		A		A0113		P01

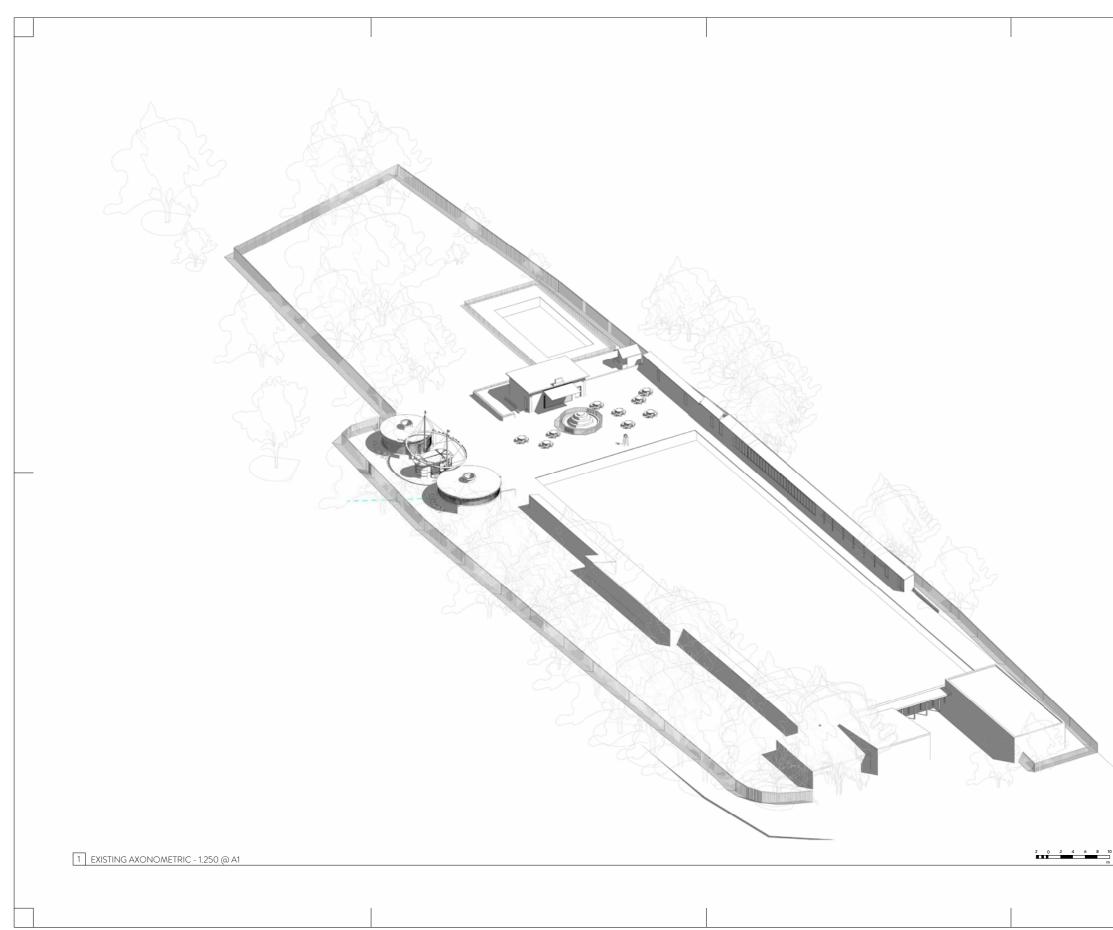


4	6	8	10	


rev	description	date	dr by	ap by
P01	For Planning	12/05/23	AH	MR
				-
				-
				1
ORIGI	NAL BY AH			
_				_
	WRF	\ F)	
				_
Client SOU	ITH LONDON SWIMMIN	G CLUB		
Project				_
тос	TING BEC LIDO			
EXIS	TING AXONOMETRIC			


VRAP-I	ber DRG·A	A0114	Scale	
22007	ser		FOR PLANNIN	G
WRAP		A	A0114	P01

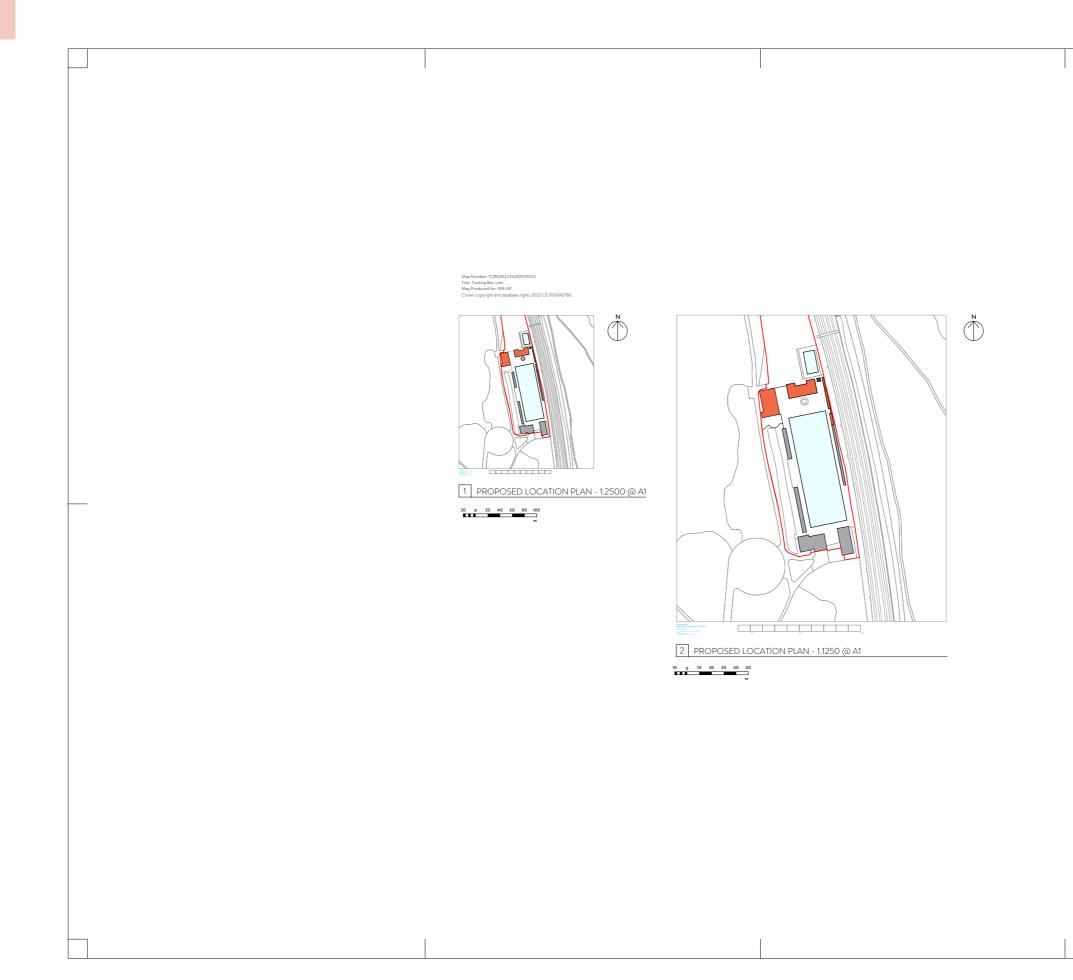


		opyright					
DISCL		opyright					
Westor	trawing is c n Rengifo A drawing is p	rchitects rotected	Practice				
this spe 3. Do n	cific projet ot scale fro	t site on this dr	ly. awing.				
4. This related	drawing is t drawings.	o be read	d in conju				
discrep							
site, pri	mensions a or to start	fabricatio	on and ins	tallation.			
7. This i Fire, St specific	drawing is t ructural, La	o be read ndscape	l in conju informati	nction with ion, drawin	gs an:	, 1	
8. Fire	rating as pe oundations	r fire stri setting o	stegy. ut info an	d all struct	ural		
inform. docum	stion to be ents.	taken fro	m structi	ural engine	ers		
be devi	el Fixing det eloped by s	elected s	ubcontra	ctor in con			
11. Topo Consul	sign intent ography dat	and plan a was pro	ning requi oduced b	irements. y Aworth S	urvey		
12. Mea	isured build s. Internal v	ling surve valls show	y was pro n on exis	duced by ting chang	Castle ing	2	
facilitie	s indicative encement o	. Further	surveys a	are require	d befo	ore	
PROP	OSED SI	TE PLA	N KEY				
	Site bou						
	Existing Pool	building					
	Propose		9				
	Helocab	ed sauna					
199		182712/2001		date	dr by	kq dw	
	d w Parning	escription			dr by AH	· wp by	
	d Pareing	escription					
	d or Planning	recription					
	d o Planning	meription .					
		AH					
P01 Fr		escription AH					
P01 Fr		AH					
P01 Fr	4. BY			12/05/23	AH		
P01 Fr	4. BY		R #		AH		
P01 Fr	4. BY		2 4	12/05/23	AH		
P01 Fr	4. BY		₹ <i>4</i>	12/05/23	AH		
ORIGINA	4. BY	/ F		\P	AH		
OBGINA Clent SOUT		/ F		\P	AH		
OBGINA Clent SOUT	r BA	/ F		\P	AH		
ORGINA ORGINA Clent SOUT Draving			/IMMIN	DIDES22	AH		
ORGNU			/IMMIN DN ANI	G CLUB	AH		
OT F	H LOND		/IMMIN DN ANI Scale As indi	COS22			
OREDWING TO OREDWI	H LOND		/IMMIN DN ANI Scale As indi Issue status FOR	G CLUB			
Cleret SOUT Project TOORCINA Project Disasting PROP Disasting PROP Disasting PROP Disasting PROP Disasting Project Disasting Project Disasting Project Disasting Project Disasting Project Disasting Project Disasting Project Disasting Project Disasting Project Disasting Project Disasting Project Disasting Project Disasting Project Disasting Project Disasting Disasti	H LOND		VIMMIN DN ANI Scale As indi hour statu FOR	G CLUB G CLUB D SITE PI cated			

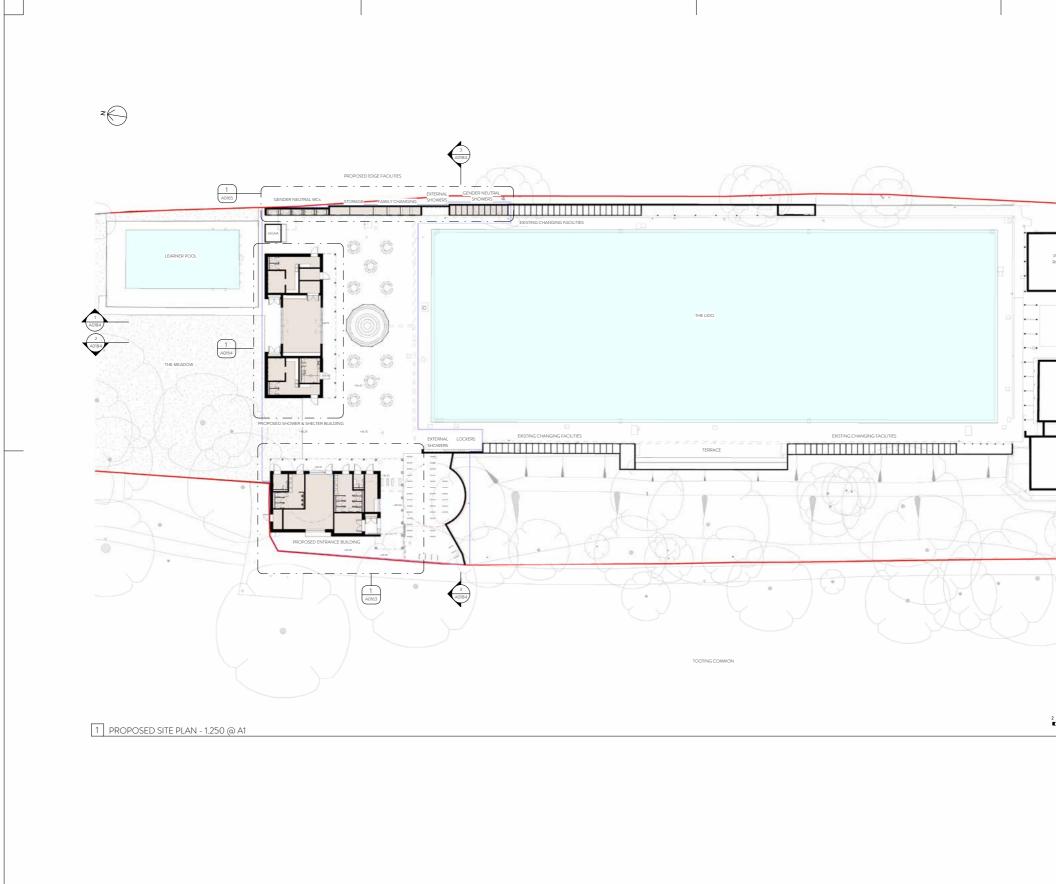

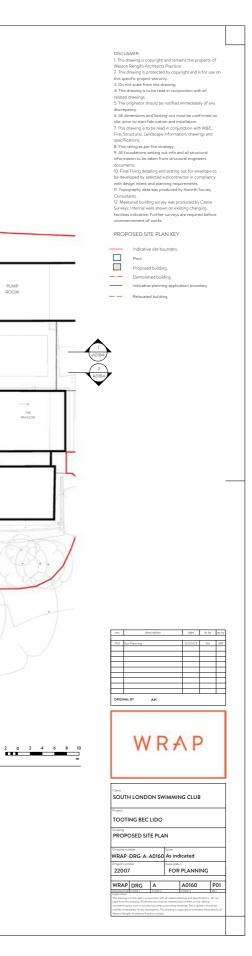

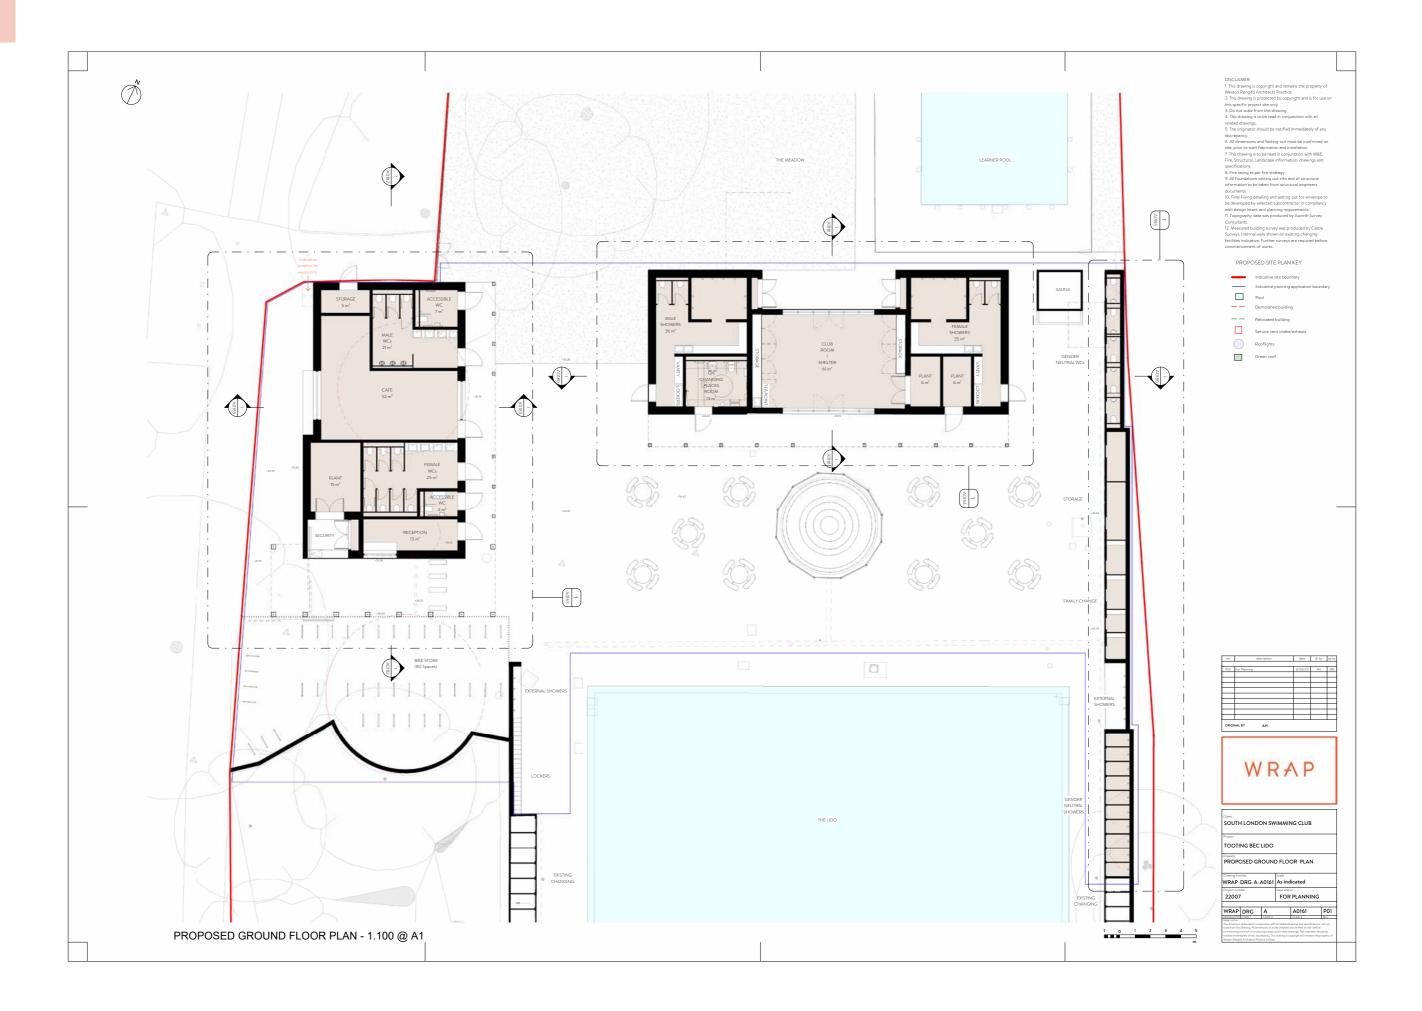

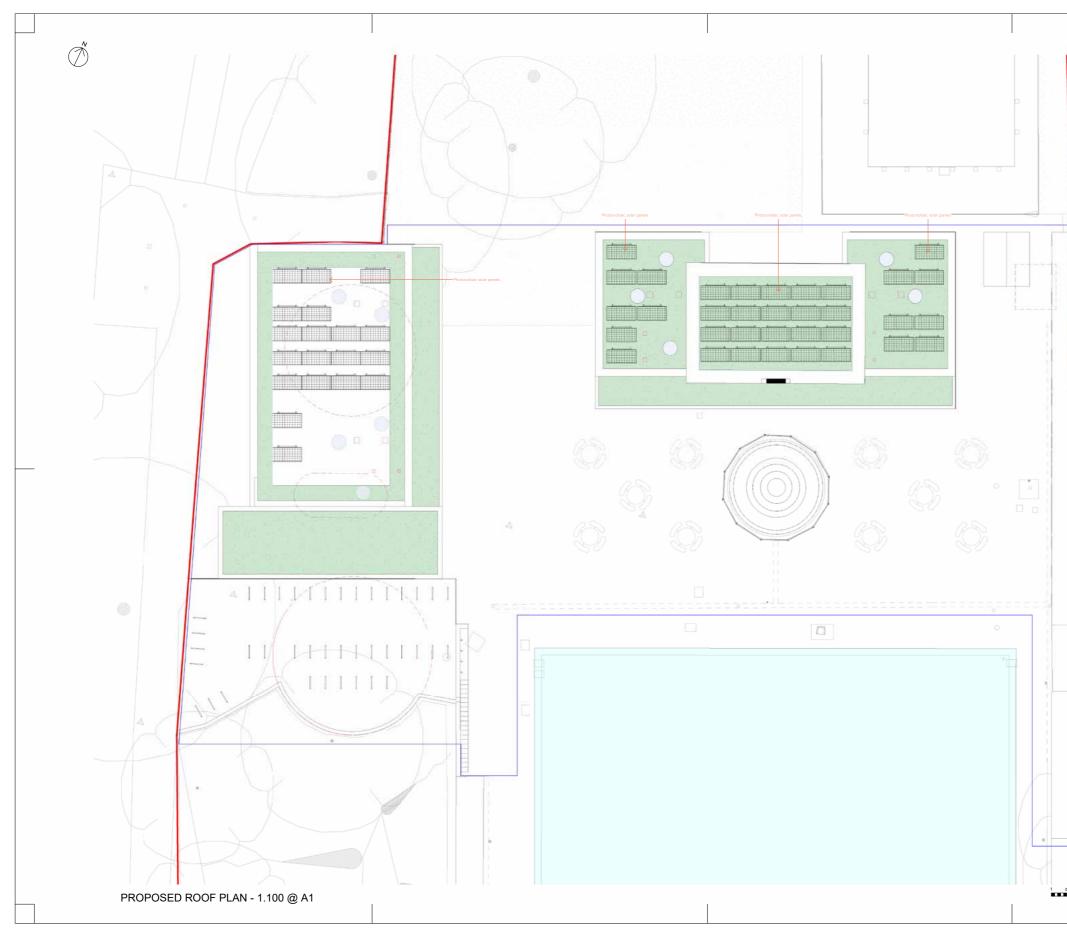


A1

<section-header></section-header>
Image: Management Management Management 101 102023 All Management 101 102023 All Management 101 102023 All Management 101 101 101 Management



Weston Rengific. 2. This densing is this specific proj. 3. Do not safet 4. This densing is the approximation of the specific discregarding of the specific discrete d	Architects Practic protected by coprotected by co- creation of the second second second control of the second second second second and Setting-out in data second second second and second second second second second second and second	junction with all d mmediately of any mute be confirmed or mute be confirmed or mute be confirmed or mute be confirmed or and all structurel studies engineers go at for envelope to action in configures y Amorth Survey mediated by Castle alling changing a ser equired before KEY	
In	dicative planning	application boundary	
	ool emolished buildin	9	
_	elocated building		
	ervice vent intake	/exhaust	
<u> </u>	ooflights reen roof		
rev P01 For Planning	description	date dr by 12/05/23 AH	ep by MR
ORIGINAL BY	AH		=
	/ R 7	ΛP	
SOUTH LONE		NG CLUB	
Project TOOTING BE	CLIDO		
PROPOSED O		OR PLAN -	
ENTRANCE B Drawing number WRAP - DRG- A	Scale	D	-
Project number 22007	FOI	R PLANNING	
WRAP DRG	A	A0163 P	
Legal notice. This drawing is to be read in a scale from this drawing. All d commencing any work or pro-	conjunction with all related imensions must be checked aducing construction/shop	drawings and specifications. Do n I and verified on site before drawings. The originator should be copyright and remains the proper	
Hatned mmediately of any o Weston Rengilo Anchitects R	mu-eparcy: this drawing is fractice Limited.	wyy ignt and remains the proper	iken.

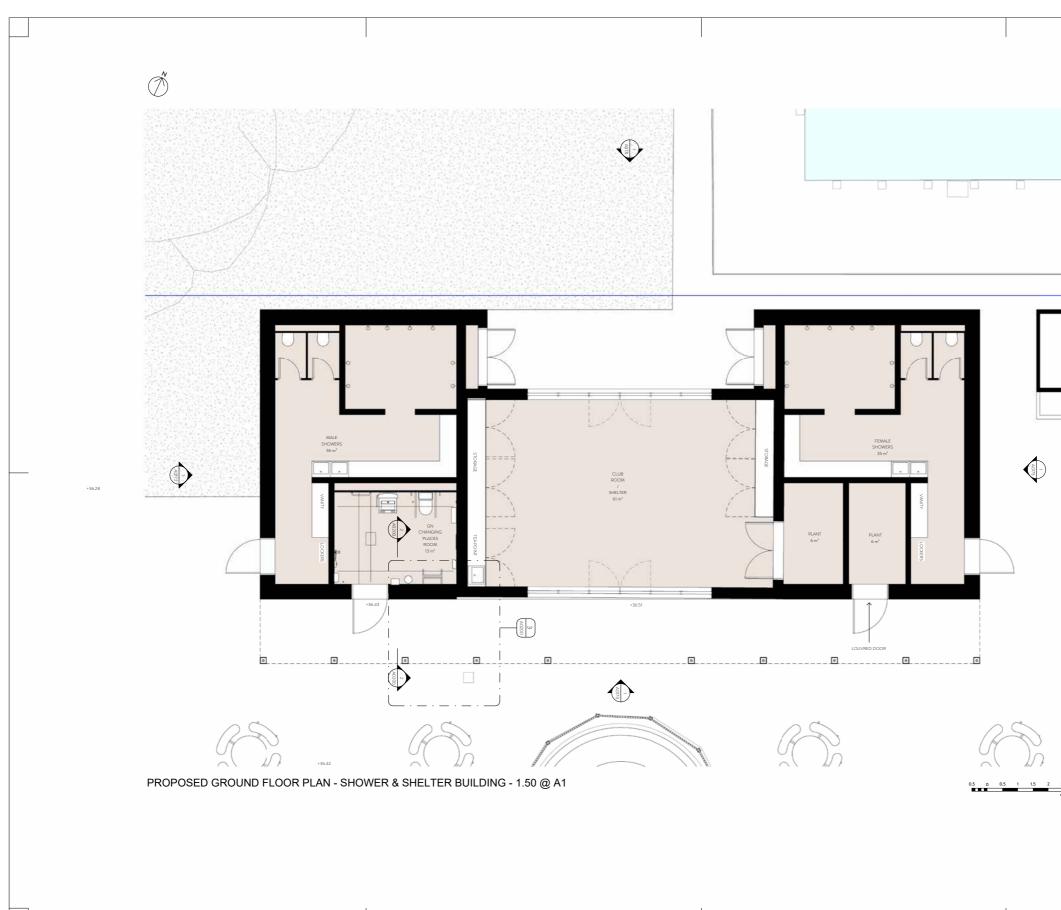


Weston Ren	ig is copyright gifo Architects	and remains the pro		
This drawi this specific	ng is protected project site on ale from this dr	I by copyright and is ly.	for use on	
4. This drawi related draw	ng is to be rea: ings.	f in conjunction with		
discrepancy.		notified immediately		
site, prior to 7. This drawin	start fabrication ng is to be read ral, Landscape	in and installation. I in conjunction with information, drawing	M&E,	
8. Fire rating 9. All foundation	as per fire stri tions setting o	ategy. ut info and all structi m structural enginer	ural ers	
documents. 10. Final Fixin be develope	ng detailing an: d by selected s	d setting out for env ubcontractor in com	elope to npliancy	
with design i 11. Topograp Consultants.	ntent and plan hy data was pro	ning requirements. oduced by Aworth Si	urvey	
12. Measured Surveys. Inte	rnal walls show	ey was produced by (in on existing changi	ing	
commencen	cative. Further nent of works.	surveys are required	d before	
PROP	OSED SITE	PLAN KEY		
_	Indicative si Indicative pl	te boundary lanning application b	oundary	
	Pool			
	Demolished Relocated b			
		t intake/exhaust		
\bigcirc	Rooflights			
	Green roof			
790 200 for Pure	description	040 2005/21	dr by ap by Art MG	
100 Fee Plant	description ing			
	deceptor of			
	AH			
ORIGINAL BY	АН	12/05/23	Ari MR	
ORIGINAL BY	АН		Ari MR	
ORIGINAL BY	АН	12/05/23	Ari MR	
ORIGINAL BY	АН	12/05/23	Ari MR	
OBCINE BY	AH	12/05/23	Ari MR	
ORGINAL BY	AH	20021	Ari MR	
ORGINAL BY ORGINAL BY Cleret SOUTH LC Propet TOOTING Drasting PROPOSE	AH M F DNDON SW BEC LIDO		AH M2	
Cleret SOUTH LCC Progret: TOOTING Drawing PROPOSE SHOWER	AH M F DNDON SW BEC LIDO		AH M2	
Cleret South Line Cleret South Line Propest TOOTING Drange TOOTING SHOWER WRAP-DR Propost SHOWER WRAP-DR Propost number	AM M F DNDON SW BEC LIDO D GROUNN BEC LIDO C GROUNN SHELTER G A-A0164		A4 40 	
Cleret SOUTH LC Program TOOTING PROPOSE SHOWER SHOW	AM M F DNDON SW BEC LIDO D GROUNN BEC LIDO C GROUNN SHELTER G A-A0164		A1 15	

2.5

z 3 A0203 *36.34 0 RAL WCs +36.34 +36.33 3 A0203 0 0 1 AD178 R 1 PROPOSED GROUND FLOOR PLAN - EDGE FACILITIES - 1.50 @ A1

				Weston Ren; 2. This drawing this specific j. 3. Do not so: 4. This drawing related drawing 5. The origin discrepancy. 6. All dimension site, prior to 7. This drawing 9. All founds information design in formation design in 10. Final Fluir be developer with design in 11. Topograph Consultants. 2. Measuree Surveys. Inte facilities indi- commencem	g is copyright for Architecture of protocols and the second secon	by copyright and is for us y, rareing. In collection with all incollection with all incollection of the second second in conjunction with M&S and introduction with M&S and issues and all structural on and installation. In a second second stegy, and all structural on the second second second second stegy, and all structural on the second second second second stegy, and all structural in the second second second second second second second second second second second second second second	te on ny on to cy	
đ	•	•	•		0	0	•	
	GENDE	R NEUTRAL SHO	OWERS		ĺ	EXISTING CHANGING BEYOND		
						THIS POINT		
					-			
				0.5 0		1 1.5 2 2 m des 6 by 0.0502 4/1 0.0502 4/10 0.0502 4]	
				١	NF	RAP		
					NDON SW	VIMMING CLUB		
				Project TOOTING Drawing PROPOSE		D FLOOR PLAN - ED	GF	
				FACILITIE Drawing number WRAP - DR	5	Scale	-JE	
				VRAP DR	G A	FOR PLANNING	P01	
				CONTRACTOR DOOR	ad in conjunction with g. All dimensions must c or producing constru- if any discrepancy. This texts Practice Limited	CODE 3 h all related drawings and specifications. It be checked and verified on site before takening in copyright and remains the pro- tional sector of the sector of the sector of the taken of the sector of the sector of the sector of the taken of the sector of the sector of the sector of the sector of the sector of the se	la not d be sperty of	

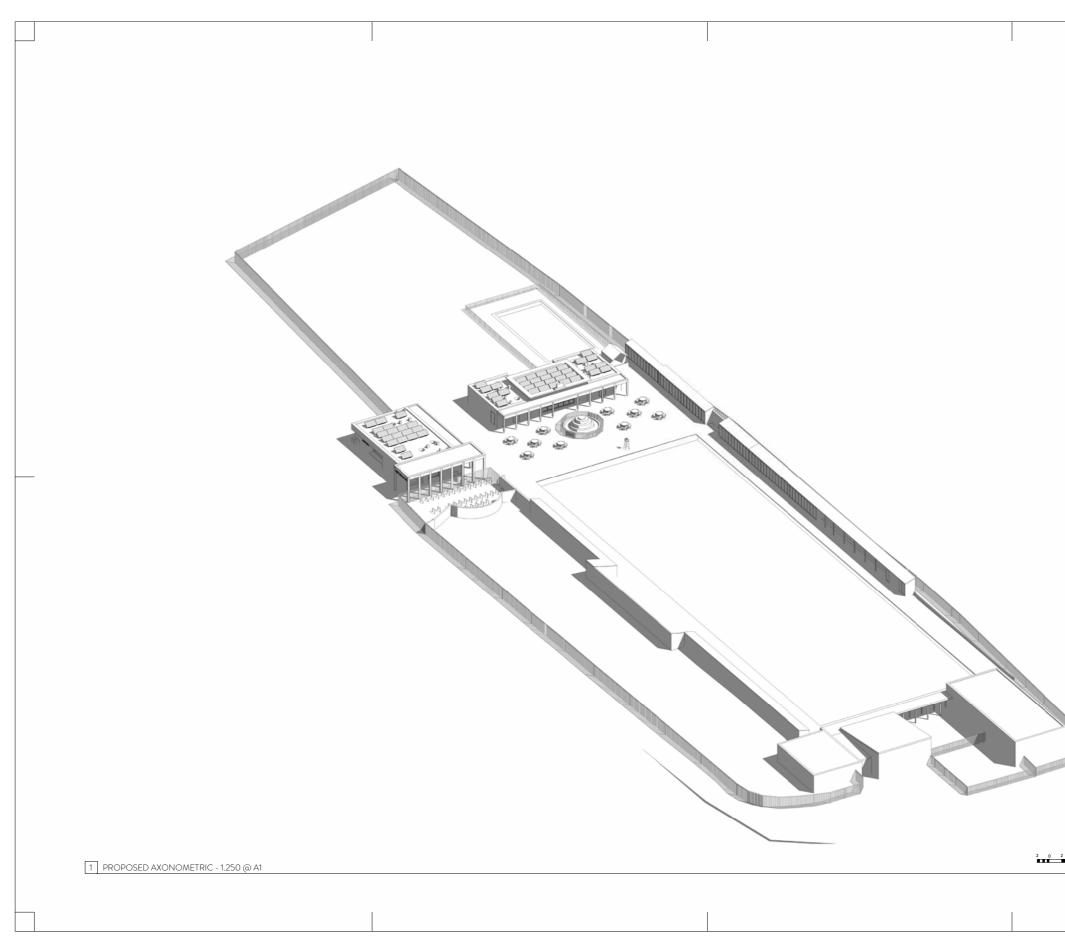

 This drawing is copyright and remains the property of Weston Rengifo Architects Practice
 This drawing is protected by copyright and is for use or this specific project site only.
 Do not scrube from this drawing

I his drawing is to be read in conjunction with all related drawings.

 The originator should be notified immediately of any discrepancy.
 All dimensions and Setting-out must be confirmed or site, prior to start fabrication and installation.

Fire, Structural, Landscape information, drawings and specifications. 8. Fire rating as per fire strategy.

9. All roundations secting out into and an structural information to be taken from structural engineers documents.


 Final Fixing detailing and setting out for envelope to be developed by selected subcontractor in compliancy with design intent and planning requirements.
 Topography data was produced by Aworth Survey Committents

 Measured building survey was produced by Castle Surveys. Internal walls shown on existing changing facilities indicative. Further surveys are required before




rev	description	date	dr by	ap by
P01	For Planning	12/05/23	AH	MR
ORIGIN	ALBY AH			
	WRA	\ F	>	
Client SOU	TH LONDON SWIMMIN	IG CLUB		
	TING BEC LIDO			
PRO	POSED AXONOMETRIC			

тоот	NG BEC	LIDO		
PROP	OSED A	XONO	METRIC	
Drawing nu WRAP	DRG A	A0166	Scale	
Project num 22007			FOR PLANNIN	G
WRAP		A	A0166	P01
Legal notice. This drawing is scale from thi commencing notified imme	s to be read in co s drawing. All din any work or proc	onjunction with nensions must ducing constru screpancy. This	all related drawings and specificate be checked and verified on site be ction/thop drawings. The originatos drawing is copyright and remains t	fore r should be

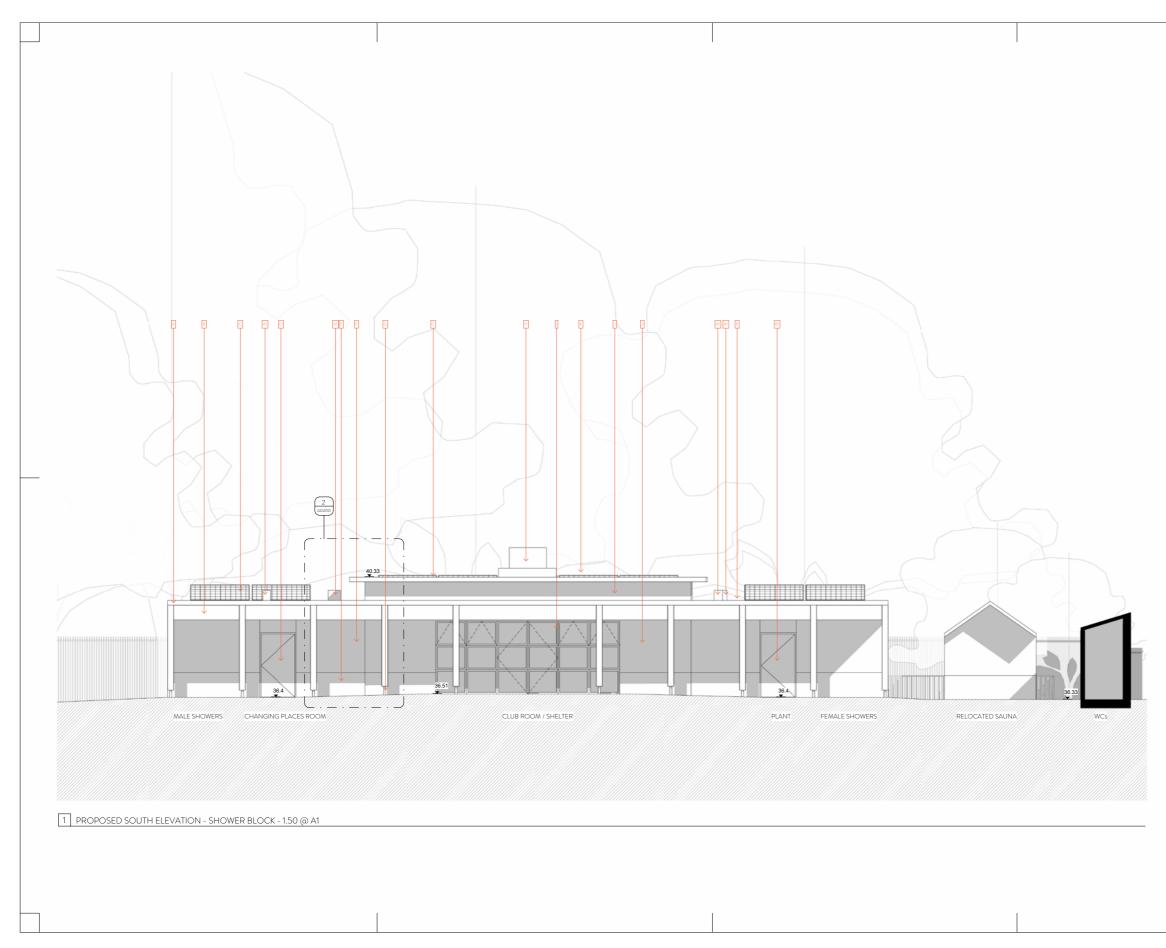


; is copyright and remains the property of ifo Architects Practice g is protected by copyright and is for use on
ifo Architects Practice g is protected by copyright and is for use on
roject site only.
le from this drawing. g is to be read in conjunction with all
igs. Igs. tor should be notified immediately of any
ons and Setting-out must be confirmed on tart fabrication and installation.
g is to be read in conjunction with M&E, al, Landscape information, drawings and
as per fire strategy. ions setting out info and all structural
be taken from structural engineers
g detailing and setting out for envelope to by selected subcontractor in compliancy
tent and planning requirements. y data was produced by Aworth Survey
building survey was produced by Castle nal walls shown on existing changing
ative. Further surveys are required before ent of works.
SED ELEVATIONS LEGEND
Metal parapet coping
Timber colonnade
Photovoltaic solar panels (PVs)
Single door with coloured panel
above (green) Glazed blue brick plinth
Light coloured render
Metal footing to colonnade
Existing sun dial - retained
Heritage range doors/windows
Light coloured render
Green roof
Single door with coloured panel above (yellow)
Single door with coloured panel above (red)
above (red) Single door with coloured panel
above (blue)
Glazed green brick - running bond
Glazed green brick - vertical stack bond
Timber 'bar'
Green frame with shutter
Integrated signage
Single door with coloured panel above (red) and cafe opening with red frame and shutter
with coloured panel below
Double louvred door with coloured panel above (green)
Climbing cable planters
Railing
Slate roof
Timber coloured door (red, yellow, green or blue) - to match existing
green or blue) - to match existing Fixed timber panelling (red,
yellow, green or blue) - to match
existing timber doors Service vent intake/exhaust
Single louvred door with coloured
panel above (yellow)
0.5 1 1.5 2 2.5
m
description date dr by ap by
ng 12/05/23 AH MR
АН
10.0
NRAP
NDON SWIMMING CLUB
NDON SWIMMING CLUB
BEC LIDO
BEC LIDO D SOUTH ELEVATION - SHOWER BUILDING Scale
BEC LIDO
BEC LIDO D SOUTH ELEVATION - SHOWER BUILDING Scale
BEC LIDO D SOUTH ELEVATION - SHOWER BUILDING S A A0170 South State
BEC LIDO D SOUTH ELEVATION - SHOWER BUILDING 5 A: A0170 FOR PLANNING

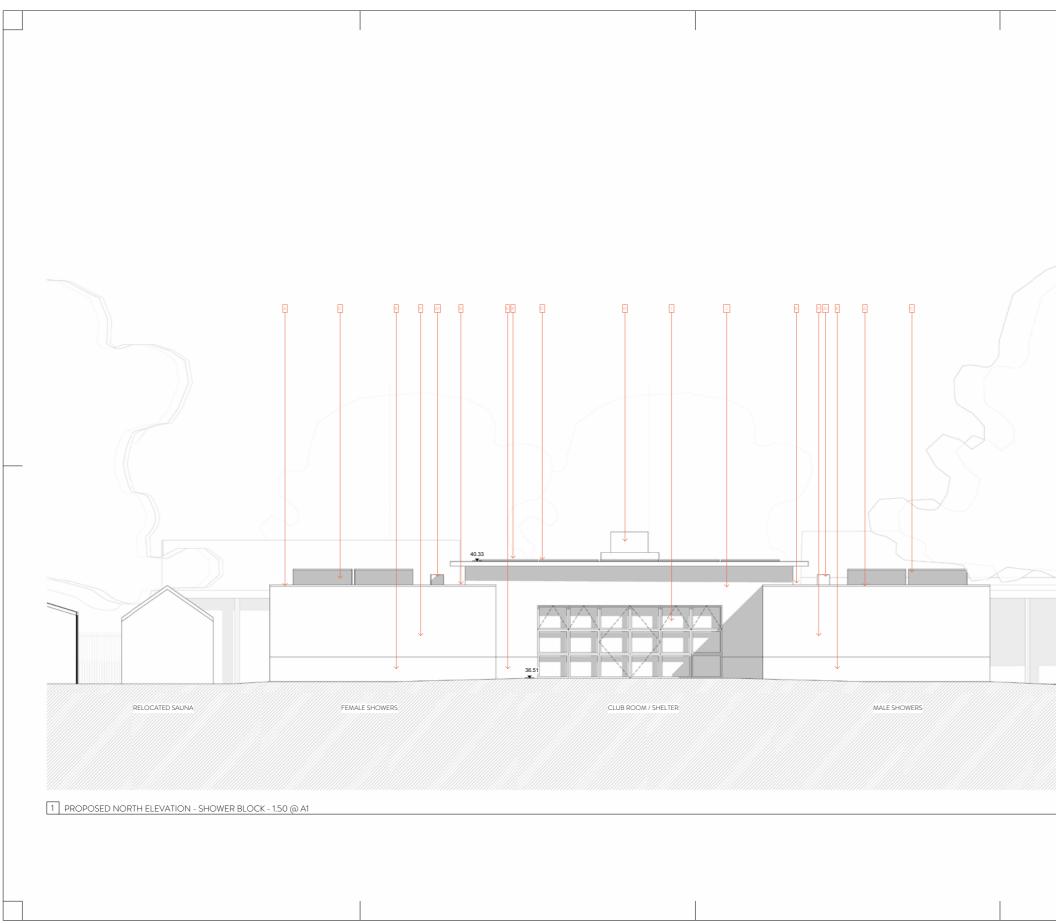


DISCLAIMER	
	g is copyright and remains the property of
Weston Reng	g is copyright and remains the property or ifo Architects Practice g is protected by copyright and is for use on
this specific p	roject site only.
4. This drawin	le from this drawing. g is to be read in conjunction with all
related drawin 5. The origina	ngs. tor should be notified immediately of any
discrepancy. 6. All dimensi	ons and Setting-out must be confirmed on
site, prior to s	tart fabrication and installation. g is to be read in conjunction with M&E,
Fire, Structure specifications	al, Landscape information, drawings and i.
8. Fire rating	as per fire strategy. iors setting out info and all structural
information to documents.	o be taken from structural engineers
10. Final Fixing	g detailing and setting out for envelope to I by selected subcontractor in compliancy
with design in 11. Topograph	itent and planning requirements. In data was produced by Aworth Survey
Consultants.	building survey was produced by Castle
Surveys. Inter	nal walls shown on existing changing ative. Further surveys are required before
commencem	ent of works.
PROPC	DSED ELEVATIONS LEGEND
B	Metal parapet coping Timber colonnade
C	Photovoltaic solar panels (PVs)
D	Single door with coloured panel
E	above (green) Glazed blue brick plinth
F	Light coloured render
G	Metal footing to colonnade
H	Existing sun dial - retained Heritage range doors/windows
	Heritage range doors/windows Light coloured render
K	Green roof
L	Single door with coloured panel
M	above (yellow) Single door with coloured panel
	above (red) Single door with coloured panel
	Single door with coloured panel above (blue)
0	Glazed green brick - running bond
P	Glazed green brick - vertical stack bond
Q	Timber 'bar'
R	Green frame with shutter
<u>с</u>	Integrated signage
	Single door with coloured panel above (red) and cafe opening with red frame and shutter with coloured panel below
U	Double louvred door with
	coloured panel above (green) Climbing cable planters
W	Railing
X	Slate roof
Y	Timber coloured door (red, yellow,
7	green or blue) - to match existing Fixed timber panelling (red,
2	yellow, green or blue) - to match
	existing timber doors Service vent intake/exhaust
A1	
A1 B1	Single louvred door with coloured
A1 B1	Single louvred door with coloured panel above (yellow)
A1 B1	Single louvred door with coloured
A1 B1	Single louvred door with coloured panel above (yellow) 0.5 1 1.5 2 2.5
107	Single loured door with coloured panel above (yellow) 0.5 1 1.5 2 2.5 m description desc. dr by te bit
0.5 0 rev P01 For Plannia	Single loured door with coloured panel above (yellow) 0.5 1 1.5 2 2.5 m description desc. dr by te bit
107	Single loured door with coloured panel above (yellow) 0.5 1 1.5 2 2.5 m description desc. dr by te bit
107	Single loured door with coloured panel above (yellow) 0.5 1 1.5 2 2.5 m description desc. dr by te bit
107	Single loured door with coloured panel above (yellow) 0.5 1 1.5 2 2.5 m description desc. dr by te bit
107	Single loured door with coloured panel above (yellow) 0.5 1 1.5 2 2.5 m description desc. drbg to be
rev P01 For Planni	Single bound door with coloured pand above (willow) 0.5 1 1.5 2 2.5 m m m m m m 0.05.0 1 0.5 2 2.5 m 0.05.0 4.0 0.0 0.0 0.0 m 0.05.0 4.0 0.0 <td< td=""></td<>
rev P01 For Planni	Single bound door with coloured pand above (willow) 0.5 1 1.5 2 2.5 m m m m m m 0.05.0 1 0.5 2 2.5 m 0.05.0 4.0 0.0 0.0 0.0 m 0.05.0 4.0 0.0 <td< td=""></td<>
rev Participante	Single bound door with coloured paral above (valida) 0.5 1 1.5 2 2.5 m m m m m
rev Participante	Single bound door with coloured pand above (willow) 0.5 1 1.5 2 2.5 m m m m m m 0.0002 A* 0.6 0.6 m 0.0002 A* 0.6 0.6
rev Participante	Single bound door with coloured paral above (valida) 0.5 1 1.5 2 2.5 m m m m m
rev Participante	Single bound door with coloured paral above (valida) 0.5 1 1.5 2 2.5 m m m m m
rev Participante	Single bound door with coloured paral above (valida) 0.5 1 1.5 2 2.5 m m m m m
POL For Plans	Single bound door with coloured paral above (valida) 0.5 1 1.5 2 2.5 m m m m m
POL For Plans	Single bound doer web coloured part above (veltow) <u>above</u> <u>1 is 2 2 25</u> <u>m</u> <u>m</u> <u>m</u> <u>m</u> <u>m</u> <u>m</u> <u>m</u> <u>m</u>
POL For Plans	Single bound door with coloured part above (wellow)
	Single bound door with coloured parel above (veloa)
	Single bound door with coloured part above (wellow)
	Single bound doer web-coloured parel above (yellow) 0.5 1 1.5 2 2.5 m m m m m m m m m m m m m
	Single bound doer web-coloured parel above (yellow) <u>0.5 1 15 2 25</u> m <u>10502 401 401</u> <u>10502 401 401 401 401 <u>10502 401 401 401 401 401 <u>10502 401 401 401 401 401 401 401 401 401 401</u></u></u>
TO TO	Single bound doer web-coloured parel above (yellow) 0.5 1 15 2 25 m m m m m m m m m m m m m
	Single bound dox with coloured partial down (yellow) 0.5 1 1.5 2 2.5 m m m m m m m m m m m m m
	Single bound door with colourd part above (veloa)
To Final Action of the second se	Single bound door with colourd part above (vplice):




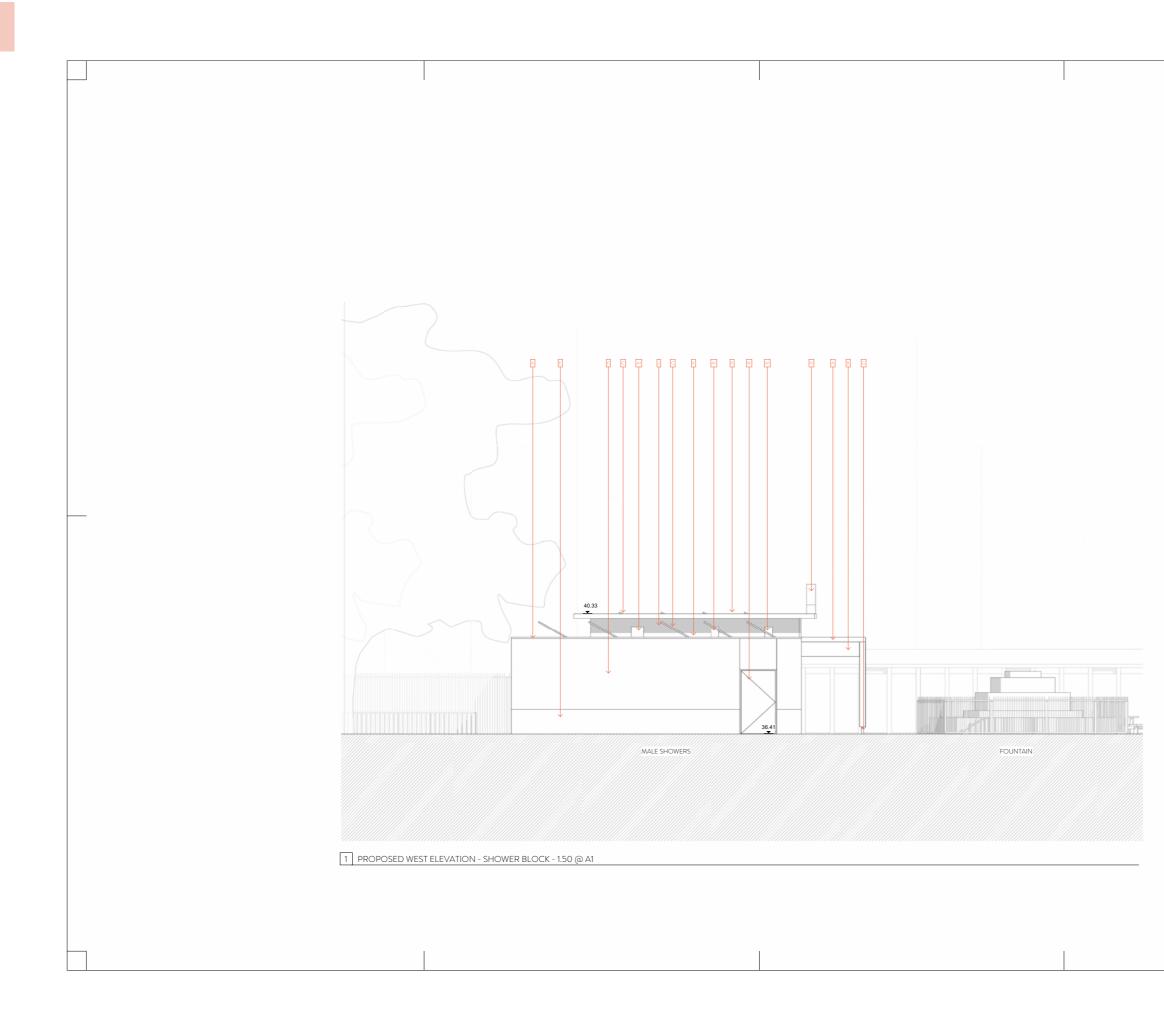

DISCLAIMER		
Weston Reng	g is copyright and remains the property of ifo Architects Practice	
this specific p	g is protected by copyright and is for use on roject site only.	
	le from this drawing. Ig is to be read in conjunction with all	
related drawi	ngs.	
discrepancy.	tor should be notified immediately of any	
6. All dimensi site, prior to s	ons and Setting-out must be confirmed on start fabrication and installation.	
7. This drawin Fine Structur	g is to be read in conjunction with M&E, al, Landscape information, drawings and	
specifications	i. as per fire strategy.	
9. All foundat	ions setting out info and all structural	
information t documents.	o be taken from structural engineers	
10. Final Fixin be developed	g detailing and setting out for envelope to I by selected subcontractor in compliancy	
with design in	itent and planning requirements. y data was produced by Aworth Survey	
Consultants.	building survey was produced by Castle	
Surveys. Inter	nal walls shown on existing changing ative. Further surveys are required before	
commencem		
DDODO	DSED ELEVATIONS LEGEND	
_		
A	Metal parapet coping	
B	Timber colonnade Photovoltaic solar panels (PVs)	
	Single door with coloured panel	
	above (green)	
E	Glazed blue brick plinth	
E	Light coloured render	
ы	Metal footing to colonnade	
	Existing sun dial - retained Heritage range doors/windows	
Ē	Light coloured render	
K	Green roof	
L	Single door with coloured panel	
м	above (yellow) Single door with coloured panel	
	above (red)	
N	Single door with coloured panel above (blue)	
	Glazed green brick - running bond	
	Glazed green brick - vertical stack bond	
<u> </u>	Timber 'bar'	
I S	Green frame with shutter Integrated signage	
T	Single door with coloured panel above (red)	
	and cafe opening with red frame and shutter	
U	with coloured panel below Double louvred door with	
	coloured panel above (green)	
	Climbing cable planters	
	Railing	
	Slate roof	
Y	Timber coloured door (red, yellow, green or blue) - to match existing	
Z	Fixed timber panelling (red,	
	yellow, green or blue) - to match existing timber doors	
A1	Service vent intake/exhaust	
B1	Single louvred door with coloured panel above (yellow)	
0.5 n	0.5 1 1.5 2 2.5	
0.5 0		
rev	description date dr.by ap.by	
. ser Planni	2 WUG423 AH MR	
ORIGINAL BY	AH	
1	NRAP	
_		
Client		
SOUTH LC	NDON SWIMMING CLUB	
Project		
TOOTING	BEC LIDO	
PROPOSE	D WEST ELEVATION - SHOWER &	
SHELTER E		
WRAP DRO	S- A- A0172 1:50	
Project number	FOR PLANNING	
WRAP DR	G A A0172 P01	
Legal notice. This drawing is to be re scale from this drawing	ed in conjunction with all related drawings and specifications. Do not 9. All dimensions must be checked and verified on site before	
commencing any work notified immediately o Weston Rennific Activ	or producing construction/thop drawings. The originator should be If any discrepancy. This drawing is copyright and remains the property of exctt Practice Limited.	
This drawing is to be ne scale from this drawing commencing any work notified immediately o Weston Rengifo Anchir	we not use position with an interact analogie and specifications. Do not All dimensions must be sheaked and vertical on site battine or producing commutation/hop drawings. The originator sheaked be frag discrepancy. This drawing is copyright and remains the property of acts Practice Limited.	

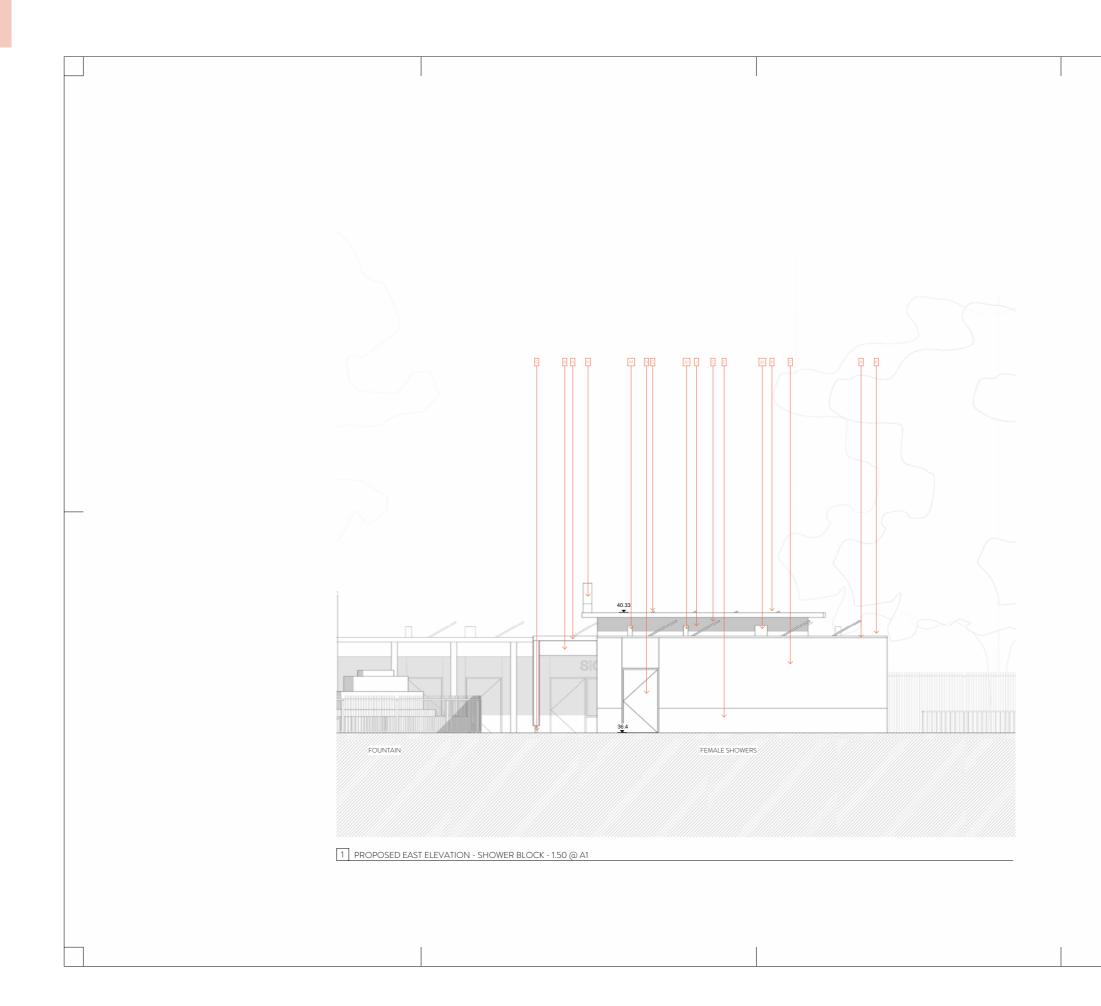


	L	
DISCLAIMER:		
Weston Rengi	g is copyright and remains the property of ifo Architects Practice	
this specific p	g is protected by copyright and is for use on roject site only.	
4. This drawin	le from this drawing. g is to be read in conjunction with all	
related drawin	ngs. tor should be notified immediately of any	
discrepancy.	ons and Setting-out must be confirmed on	
site, prior to s	tart fabrication and installation. g is to be read in conjunction with M&E,	
Fire, Structure specifications	al, Landscape information, drawings and	
8. Fire rating a	as per fire strategy.	
information to	ions setting out info and all structural o be taken from structural engineers	
documents. 10. Final Fixing	g detailing and setting out for envelope to	
be developed	by selected subcontractor in compliancy tent and planning requirements.	
11. Topography Consultants.	y data was produced by Aworth Survey	
12. Measured	building survey was produced by Castle nal walls shown on existing changing	
facilities indic	ative. Further surveys are required before ent of works.	
PROPC	SED ELEVATIONS LEGEND	
A	Metal parapet coping	
В	Timber colonnade	
C	Photovoltaic solar panels (PVs)	
D	Single door with coloured panel above (green)	
E	Glazed blue brick plinth	
F	Light coloured render	
G	Metal footing to colonnade	
	Existing sun dial - retained Heritage range doors/windows	
	Hentage range doors/windows Light coloured render	
K	Green roof	
	Single door with coloured panel	
	above (yellow) Single door with coloured panel	
	above (red)	
N	Single door with coloured panel above (blue)	
0	Glazed green brick - running bond	
P	Glazed green brick - vertical stack bond	
<u>ि</u>	Timber 'bar'	
R	Green frame with shutter	
S	Integrated signage	
Т	Single door with coloured panel above (red)	
	and cafe opening with red frame and shutter with coloured panel below	
U	Double louvred door with coloured panel above (green)	
V	Climbing cable planters	
W	Railing	
x	Slate roof	
Y	Timber coloured door (red, yellow,	
	green or blue) - to match existing	
1	Fixed timber panelling (red, yellow, green or blue) - to match	
AL	existing timber doors Service vent intake/exhaust	
B1	Single louvred door with coloured	
	panel above (yellow)	
0.5 0	0.5 1 1.5 2 2.5	
	m	
18V	description date dr by ap by	
P01 For Plannin	ng 12/05/23 AH MR	
\square		
ORIGINAL BY	AH	
Condition of the	AD	
143		
	A DATA CONTRACT	
I V	NRAP	
	WRAP	
	N R A P	
	WRAP	
Cient		
Cient		
Clent SOUTH LO	NDON SWIMMING CLUB	
Client SOUTH LO Project TOOTING I Drawing	NDON SWIMMING CLUB	
Client SOUTH LO Project TOOTING I Drawing	NDON SWIMMING CLUB BEC LIDO D EAST ELEVATION - SHOWER &	
Clent SOUTH LO Project TOOTING I Drawing PROPOSEI SHELTER B Drawing number	NDON SWIMMING CLUB BEC LIDO DEAST ELEVATION - SHOWER & UILDING	
Clerit SOUTH LO Project TOOTING I Drawing PROPOSEI SHELTER B Drawing number WRAP-DRQ WRAP-DRQ Project number	NDON SWIMMING CLUB BEC LIDO DEAST ELEVATION - SHOWER & UILDING 5 + AA073 1:50 wandan	
Clerit SOUTH LO Project TOOTING I Dearing PROPOSEL SHELTER B Drawing number WRAP-DRC Project number 22007	NDON SWIMMING CLUB BEC LIDO DEAST ELEVATION - SHOWER & UILDING 5 A-A0173 1:50 FOR PLANNING	
Clerit SOUTH LO Project TOOTING I Drawing PROPOSEI SHELTER B Drawing number WRAP-DRQ WRAP-DRQ Project number	NDON SWIMMING CLUB BEC LIDO DEAST ELEVATION - SHOWER & UILDING SA A0173 1:50 FOR PLANNING G A A0173 PD1 Gast P01	
Clerit SOUTH LO Project TOOTING I Dearing PROPOSEL SHELTER B Drawing number WRAP-DRC Project number 22007	NDON SWIMMING CLUB BEC LIDO DEAST ELEVATION - SHOWER & UILDING 5 A-A0173 1:50 FOR PLANNING	
Clerit SOUTH LO Project TOOTING I Dearing PROPOSEL SHELTER B Drawing number WRAP-DRC Project number 22007	NDON SWIMMING CLUB BEC LIDO DEAST ELEVATION - SHOWER & UILDING SA A0173 1:50 FOR PLANNING G A A0173 PD1 Gast P01	
Clerit SOUTH LO Project TOOTING I Dearing PROPOSEL SHELTER B Drawing number WRAP-DRC Project number 22007	NDON SWIMMING CLUB BEC LIDO DEAST ELEVATION - SHOWER & UILDING SA A0173 1:50 FOR PLANNING G A A0173 PD1 Gast P01	

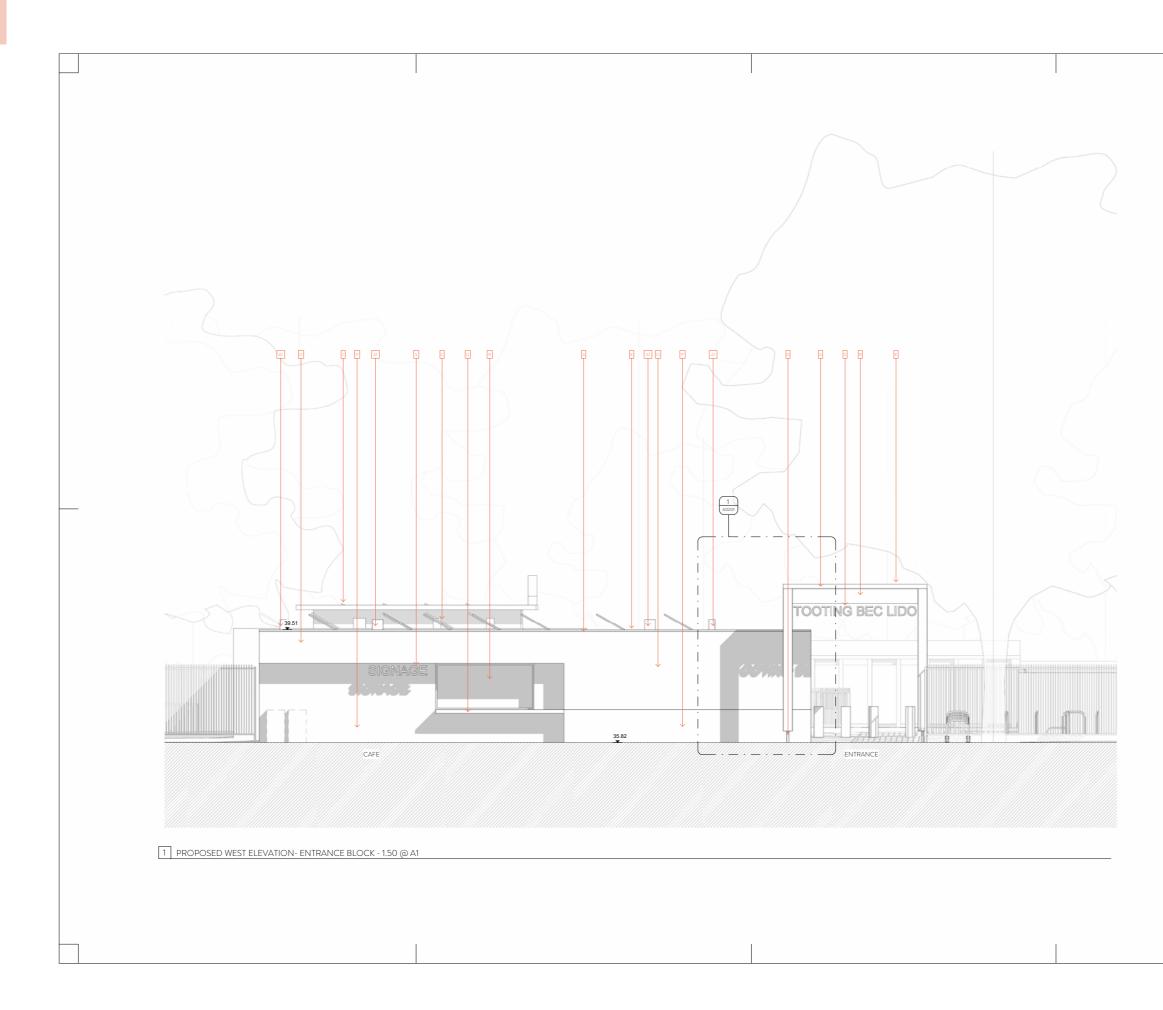

DISCLAIMER		
Weston Reng	g is copyright and remains the property of ifo Architects Practice	
this specific p	g is protected by copyright and is for use on roject site only. le from this drawing.	
	g is to be read in conjunction with all	
 The origina discrepancy. 	tor should be notified immediately of any	
6. All dimensi site, prior to s	ons and Setting-out must be confirmed on start fabrication and installation.	
Fire, Structur	g is to be read in conjunction with M&E, al, Landscape information, drawings and	
8. Fire rating	as per fire strategy. ions setting out info and all structural	
9. All foundat information t documents.	o be taken from structural engineers	
10. Final Fixin	g detailing and setting out for envelope to I by selected subcontractor in compliancy	
with design in 11. Topograph	itent and planning requirements. y data was produced by Aworth Survey	
Consultants. 12. Measured	building survey was produced by Castle	
facilities indic	nal walls shown on existing changing ative. Further surveys are required before	
commencem	ent of works.	
PROPO	DSED ELEVATIONS LEGEND	
A	Metal parapet coping	
E C	Timber colonnade Photovoltaic solar panels (PVs)	
D	Single door with coloured panel	
Е	above (green) Glazed blue brick plinth	
F	Light coloured render	
G	Metal footing to colonnade Existing sun dial - retained	
	Heritage range doors/windows	
	Light coloured render	
L L	Green roof Single door with coloured panel	
	above (yellow)	
	Single door with coloured panel above (red)	
N	Single door with coloured panel above (blue)	
0	Glazed green brick - running bond	
P	Glazed green brick - vertical stack bond	
Q	Timber 'bar'	
R	Green frame with shutter Integrated signage	
T	Single door with coloured panel above (red	
	and cafe opening with red frame and shutte with coloured panel below	N
U	Double louvred door with coloured panel above (green)	
V	Climbing cable planters	
W	Railing	
×	Slate roof	
Ŷ	Timber coloured door (red, yellow, green or blue) - to match existing	
Z	Fixed timber panelling (red, yellow, green or blue) - to match	
	existing timber doors Service vent intake/exhaust	
B1	Single louvred door with coloured	
0.5 n	panel above (yellow) 0.5 1 1.5 2 2.5	
0.5 0	0.5 1 1.5 2 2.5	
	m	
rev	m description date dr by ap b	2
	description date dr by ap b ng 12/05/23 AH MR	2
	m description date dr.by ep. b 02/05/23 AH MR	7
	description date dr by sp b rg D05523 AH MB I D05523 I MB I D05523 I MB	7
	Ascription des de by de b rg D0502 Art MB rg Reg Reg Reg Reg	
	description data d-bity get h rg D06023 Art Att rg D06023 Art Att rg L L L rg L L L L	
rev P01 For Planni P01 and Planni P0	ng D.05/21 AH MB	
rev P01 For Planni P01 and Planni P0	ng D.05/21 AH MB	
POT For Plant	ту DOS22 Ан 66 DOS22 Ан 66 С С С С С С С С С С С С С С С С С С С	
POT For Plant	ng D.05/21 AH MB	
POT For Plant	ту DOS22 Ан 66 DOS22 Ан 66 С С С С С С С С С С С С С С С С С С С	
POI For Plant	ту DOS22 Ан 66 DOS22 Ан 66 С С С С С С С С С С С С С С С С С С С	
rey POT For Parent ORCINAL BY ORCINAL BY Claret	AM	
rey POT For Parent ORCINAL BY ORCINAL BY Claret	ту DOS22 Ан 66 DOS22 Ан 66 С С С С С С С С С С С С С С С С С С С	
rey POT For Parent ORCINAL BY ORCINAL BY Claret	AH	
Tel: Tel: Tel: Tel: Tel: Tel: Tel: Tel:	AH	
Tel: Tel: Tel: Tel: Tel: Tel: Tel: Tel:	AH	
Tel: Tel: Tel: Tel: Tel: Tel: Tel: Tel:	AH	
Tel: Tel: Tel: Tel: Tel: Tel: Tel: Tel:	AT DOUGS AT 50	
Claret Claret Claret Claret Claret Control Claret	AH AH AH AH AH AH AH AH AH AH	
Contemporation of the second s	Image: Control of the contro	
Clean Clean Collicional, BY Clean Collicional, BY Clean Collicional, BY Clean Collicional, BY Clean Clea	ан ан ан ан ан ан ан ан ан ан	


WR-AP // Tooting Bec Lido - Design & Access Statement // 22007-WR-AP-RPT-A-9500// May 2023 // 123

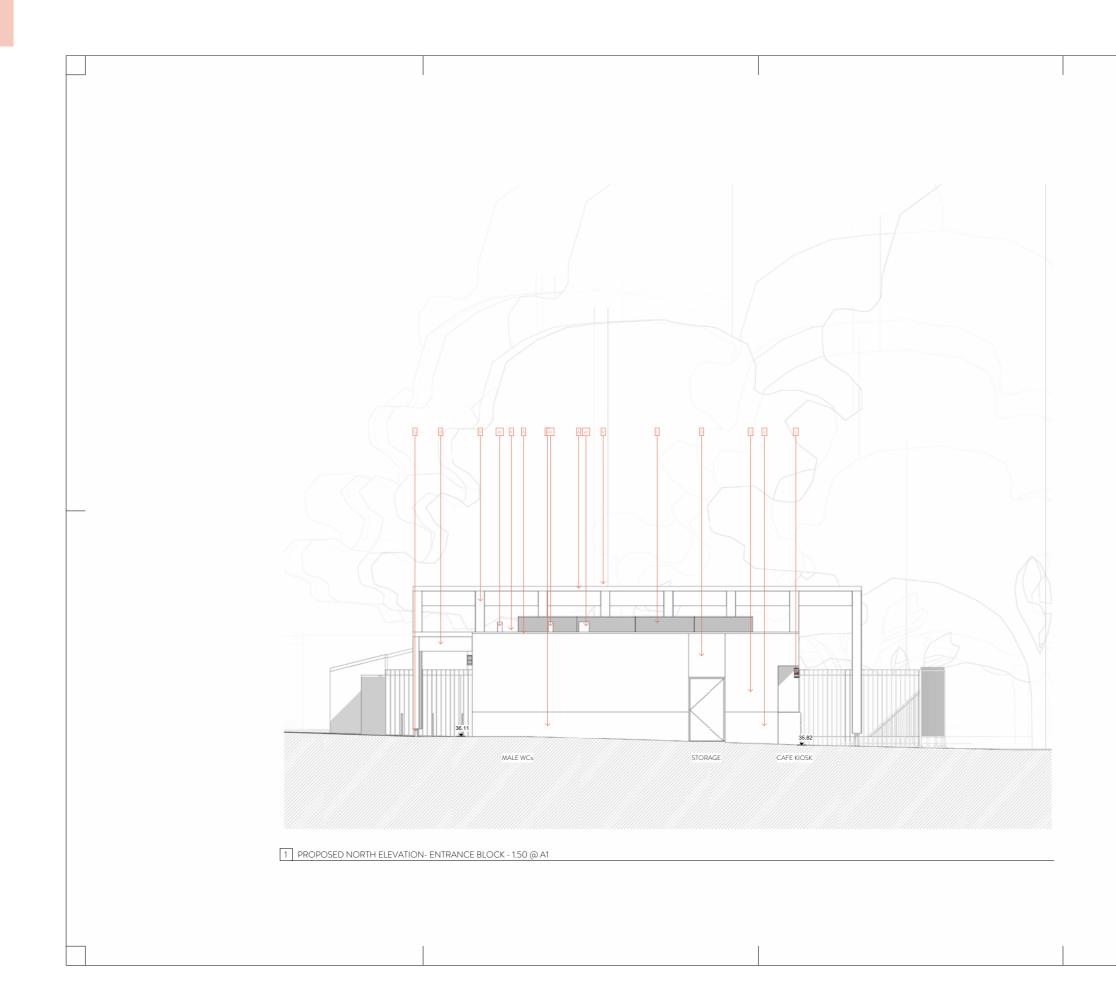


DISCLAIMER		
Weston Reng	g is copyright and remains the property of ifo Architects Practice	
	g is protected by copyright and is for use on roject site only.	
3. Do not scal	e from this drawing. g is to be read in conjunction with all	
related drawin	1gs.	
discrepancy.	tor should be notified immediately of any	
6. All dimensi site, prior to s	ons and Setting-out must be confirmed on tart fabrication and installation.	
7. This drawin	g is to be read in conjunction with M&E, al, Landscape information, drawings and	
specifications		
9. All foundat	as per fire strategy. ions setting out info and all structural	
information to documents.	o be taken from structural engineers	
10. Final Fixin	g detailing and setting out for envelope to by selected subcontractor in compliancy	
with design in	tent and planning requirements.	
Consultants.	y data was produced by Aworth Survey	
12. Measured Surveys. Inter	building survey was produced by Castle nal walls shown on existing changing	
facilities indic	ative. Further surveys are required before ent of works.	
PROPC	SED ELEVATIONS LEGEND	
A	Metal parapet coping	
в	Timber colonnade	
C	Photovoltaic solar panels (PVs)	
D	Single door with coloured panel	
E	above (green) Glazed blue brick plinth	
F	Light coloured render	
G	Metal footing to colonnade	
н	Existing sun dial - retained	
	Heritage range doors/windows	
브	Light coloured render	
K	Green roof	
L	Single door with coloured panel above (yellow)	
M	Single door with coloured panel	
N	above (red)	
<u> </u>	Single door with coloured panel above (blue)	
0	Glazed green brick - running bond	
P	Glazed green brick - vertical stack bond	
9	Timber 'bar'	
R	Green frame with shutter	
S	Integrated signage	
Т	Single door with coloured panel above (red)	
	and cafe opening with red frame and shutter with coloured panel below	r
U	Double louvred door with	
	coloured panel above (green)	
	Climbing cable planters	
	Railing	
×	Slate roof	
Y	Timber coloured door (red, yellow, green or blue) - to match existing	
Z	Fixed timber panelling (red,	
	yellow, green or blue) - to match existing timber doors	
At	Service vent intake/exhaust	
B1	Single louvred door with coloured	
	panel above (yellow)	
0.5 O	0.5 1 1.5 2 2.5	
	m	
187	description date dr by ap by	1
P01 For Planni	ng 12/05/23 AH MR	1
		1
\models		1
		1
ORIGINAL BY	АН	1
		1
124	A CONTRACTOR OF A CONTRACTOR	
	NRAP	
	1 1 1 7 1 1	
Client		1
SOUTH LO	NDON SWIMMING CLUB	
Project		-
TOOTING	BEC LIDO	
Drawing	NORTH ELEVATION -	1
	E BUILDING	
Drawing number	- A- A0175 1 : 50	
Project number	Issue status	1
22007	FOR PLANNING	1
WRAP DR	G A A0175 P01	1
Legal notice. This drawing is to be re scale from this drawing	at in conjunction with all related drawings and specifications. Do not All dimensions must be checked and verified on site before	1
commencing any work notified immediately of Weston Dennified An	or producing construction/shop drawings. The originator should be any discrepancy. This drawing is copyright and remains the property of exts Practice Limited.	
main whighs within	anna - manad Alfredda	




Decimination 1 - Bandward and a strain			
Watch Region Architects Practice 2. 1. This daways properties due yong properties due yong and properis due yong and properis due yong and properties due yong and pro			
htti spärfer preject site only. 1 - Don standie former datagen and service of the service of th	Weston Reng	fo Architects Practice	
4. The dark gives to be read in conjunction with all indead darks. 5. The originator should be notified inmediatary of any development of the dark gives of the dar	this specific p	roject site only.	
related array in a sub a confine a metabash of any a sub a sub a model an metabash of any a sub a sub a model of a metabash of a metabas	4. This drawin	g is to be read in conjunction with all	
Addrements and Setting out must be confirmed on she, not sourt if direction and institution. 1. The straing is the read in comparison with MEE, SetTo straining out must be confirmed on SetTo straining out setting out from and instructural 1. Shear binary out and straining out must be confirmed on SetTo straining out setting out from and instructural 1. Shear binary out and straining out any set sources. 1. Shear binary out any set out out out out out out 1. Shear binary out any set out out out out out 1. Shear colored and 1. Shear colored and shear 1. Shear colored and shea	related drawin 5. The origina	ngs. tor should be notified immediately of any	
site proto test of fibriculous and mathalation. 7. The drawing to test of conjunction with MAE, Fie, Schuldzer and Lange of an englicity of the strategy in the strategy is the strategy in the strategy in the strategy in the strategy is the strategy in the strategy is the strategy in the strategy is the strategy is the strategy in the strategy is t	discrepancy.		
Fire, Structural, Landscape information, deavings and B. The stage sport for strategy: B. The stage sport for strategy: B. The stage sport for strategy: B. Stage sport strategy: B. Stage sport strategy: B. Stage sport strategy: B. Maching spo	site, prior to s	tart fabrication and installation.	
i. P.	Fire, Structur	al, Landscape information, drawings and	
	B. Fire rating :	as per fire strategy.	
	9. All foundat information ti	ions setting out info and all structural o be taken from structural engineers	
el evidenci pui versi en operational de la construcción in compliando 1. exponente de la versi en operational de la construcción de la construcci	0. Final Fixin	g detailing and setting out for envelope to	
Conducts. Constru	e developed with design in	by selected subcontractor in compliancy tent and planning requirements.	
	Consultants.		
A metal paraget caping A metal facting to caloned paral A metal facting to calo	2. Measured Surveys, Inter	building survey was produced by Castle nal walls shown on existing changing	
A Metai parage coping Tinder colorada Piotovolaic solur panels (PVs) Single door with coloured panel solure (green) Gazed blue brick plunk) Gazed green rolf Gazed green brick - running bond Gazed green brick - running Gazed green	acilities indic	ative. Further surveys are required before	
A Metal parage coping Trade colorande Postovolaic solur parks (PVs) Service solured panel solure of book parks Service solured panel Service solured Service solured panel Service solured Se	DDODC		
a) Thebre colonade Automatic solar panels (PVa) b) Sigle dor with coloured panel above (green) b) Sigle dor with coloured panel above (green) b) Sigle dor with coloured panel above (seen) b) Sigle dor with coloured panel above (seen) b) Sigle dor with coloured panel above (seen) c) Careed green brick - running bond c) Careed green brick - vertical stack bond c) Thebre bar c) Careed green bar c) Careed gre	_		
Protovolatic solar parets (PVa) Single door with coloured paret General blab bick plank General Gener			
Single door with coloured panel Col	C		
Caracte blace brick parks Caracter blace brick parks Caracter blace brick conside Caracter and	D	Single door with coloured panel	
Light coloured render Light coloured render Matal footing to colourada Matal footing to colourada Light coloured render Green roof Single door with coloured panel above (rend) Single door with coloured panel above (rend) Glazed green brick - running bond Glazed green brick - vertical stack bond Timber bar Single door with coloured panel above (rend) and above (green) Colorbing cable planters Single door with coloured panel above (green) Colorbing cable planters Single door with coloured panel above (green) Single door with coloured panel above (green) Single boured door veth coloured panel above (green) Sin	F		
Metal facing to colonnade Metal facing to colonnade Heritage range door kindows Util coloured rander Green roof Single door with coloured panel Single door with coloured S	F		
	G	Metal footing to colonnade	
Light coloured render Green roof Single door with coloured panel above (velow) Single door with coloured panel above (velow) Single door with coloured panel above (velow) Glazed green brick - running bond Glazed green brick - vertical stack bond Timber bar: Glazed green brick - vertical stack bond Glazed green brick - to match estating Glazed green or blud - to match estating Glazed green or blud - to match estating Source theoremain of utopic green or blud - to match estating	н	Existing sun dial - retained	
Green roof Single door with coloured panel door of U Single door with coloured panel door of U Single door with coloured panel door of U Green brick - running bond Green frame with shutter Green frame with shutter Green frame with with coloured panel above (red) Service verti ratate/seha			
above (yellow) More Stage down with coloured panel above (red) Gene down (blue) Gene down (blue) Gene down (blue) Gene down (blue) Gene farme with shutter Gene far			
above (red) Above (blue) Glazed green brick - running band Glazed green brick - running band Glazed green brick - vertical stack bond Timber bar Glazed green brick - vertical stack bond Glazed green brick - vertical stack Glazed green pareling (red, yellow, green or blac) - to match Glazed green brick - vertical stack Glazed green brick - vertical stack Glazed green brick - vertical stack Glazed green pareling (red, yellow, green or blac) - to match Glazed green brick - vertical stack Glazed green brick - vertical		above (yellow)	
above Dulas) C Gazed green brick - running bond G Gazed green brick - vertical stack bond G There bar G Green frame with shutter G Green frame of Green fra	M	Single door with coloured panel above (red)	
Classed green brick - running bond Classed green brick - vertical stack bond Classed green brick - vertical	Ν	Single door with coloured panel	
Classed green brick - vertical stack bord Comments Co			
Timber bar' Green frame with shutter Green frame with shutter Discrete der open open with red spare advoer (red) and cafe open open open of the shutter Green of the shutter open of the shutter Green of the shutter open of the shutter Green of the shutter open	P		
Creen frame with shutter Creen frame with			
Integrated signage Integrated signage Single door with coloured panel above (rect) and charter and shutter with coloured panel above (green) I Oblice Departing Mine data and the sector of the sector data and	R		
and cafe opening with moti name, and subter- with coloured panel above (green): Colorbing cable planetars: Colorbing cable planetars: Colo	S		
with coloured parel below U Could bound door with coloured parel above (green) V Climbing cable planters W Raing V Sister cof Trabe cablered door (net, yellow, green or blue) - to match existing timbe doors Service vert intakershauzt Service ver	Т	Single door with coloured panel above (red)	
Coloured panel abox (green) Citic dispection of the stating Ci		and cafe opening with red frame and shutter with coloured panel below	
Climbing cable planters V Climbing cable planters W Ralling Sate roof The coloured door field yellow, green or blad - to match waiting green or blad - to	U		
Raling Star rof Star rof Traber coloured door (ed, yellow, generor table) - to match existing Series vent instarte existing			
The coloured door (red, yellow, green or blue) - to match existing green or blue - to match existing green or blue) - to match existing green or blue or b	W	Railing	
green or blue) - to match existing green or blue) - to match existing whow, green or blue) - to match service verit intale/shant: The service verification - the servic	X	Slate roof	
	Y	Timber coloured door (red, yellow,	
ellos green or bally - to match existing endormed dons : endormed dons with Hale Headmand : Service were Headmand : Serv			
Samice vent intale/vehaus: Single lowered downeth coloured generation veha coloured generation veha coloured generation veha coloured generation veha coloured generation source	2	yellow, green or blue) - to match	
Single loored door with coloured pard above (yellow) S O O O S O O S	Δ1		
ABUILDING TOTOSED EAST ELEVATION - ENTRANCE INCOMENTIONE INCOMENTION INCOMENTIO	B1	Single louvred door with coloured	
THE CONTRACTOR OF CONTRACTOR O			
MICHAELEY AH		0.5 1 1.5 2 2.5	
MICHAELEY AH	18V	description date dr by ap by	1
WRAP COUTH LONDON SWIMMING CLUB COUTH LONDON SWIMMING CLUB COUTING BEC LIDO COUTING BEC LIDO COUT	P01 For Planni	ng 12/05/23 AH MR	
WRAP OUTH LONDON SWIMMING CLUB			
WRAP OUTH LONDON SWIMMING CLUB	_		
WRAP OUTH LONDON SWIMMING CLUB	-		1
WRAP OUTH LONDON SWIMMING CLUB			1
Ince COUTH LONDON SWIMMING CLUB Ince INCOMPARIANCE INCOMPARIAN	DRIGINAL BY	AH	
Sami South London Swimming CLUB Tooting BEC LIDO Terrer ROPORSED EAST ELEVATION - ENTRANCE BUILDING WRAP-DRG: A: A0176 11:50 Supportability WRAP DRG: A: A0176 10:50 Supportability 22007 FOR PLANNING			1
Sami South London Swimming CLUB Tooting BEC LIDO Terrer ROPORSED EAST ELEVATION - ENTRANCE BUILDING WRAP-DRG: A: A0176 11:50 Supportability WRAP DRG: A: A0176 10:50 Supportability 22007 FOR PLANNING			
Sami South London Swimming CLUB Tooting BEC LIDO Terrer ROPORSED EAST ELEVATION - ENTRANCE BUILDING WRAP-DRG: A: A0176 11:50 Supportability WRAP DRG: A: A0176 10:50 Supportability 22007 FOR PLANNING	1	NDAD	
VIDENTING BEC LIDO Video Video Vide			
VOOTING BEC LIDO			
VOOTING BEC LIDO			
COOTING BEC LIDO CONTING BEC LIDO CONTING BEC LIDO CONTING CONTING CONTING CONTING CONTINUE	ient]
Warring RCPOSED EAST ELEVATION - ENTRANCE BUILDING Warring London WRAP-DRG A-A0076 1:50 Warring Andrew 22007 FOR PLANNING	SOUTH LO	NDON SWIMMING CLUB	
Variang IRCPOSED EAST ELEVATION - ENTRANCE SUILDING Variang Junitize Variang Junitize Variang Andrea Variang Andrea Var		NECUDO.	1
BUILDING Tearing number VRAP-DRG-A-A0176 1:50 Constraints 22007 FOR PLANNING		BEC LIDO	-
Investige number Scale VRAP-DRG-A-A0176 1:50 Insure status 22007 FOR PLANNING		DEAST ELEVATION - ENTRANCE	
roject number Issue status 22007 FOR PLANNING	rawing number	Scale	1
	RAP-DRC	A-A0176 1:50	
VRAP DRG A A0176 P01	22007		1
STRATED 20001	WRAP DR	G A A0176 P01	1
RGINATOR CODE1 CODE2 CODE3 REV egal notion, in drawing is to be read in conjunction with all related drawings and specifications. Do not	INCINATOR CODE Igal notice. his drawing is to be re		
cale from this drawing. All dimensions must be checked and verified on site before ommencing any work or producing construction/thop drawings. The originator should be	are from this drawing ommencing any work otified immediately of	All dimensions must be checked and verified on site before or producing construction/shop drawings. The originator should be	
stified immediately of any discrepancy. This drawing is copyright and remains the property of leston Rengific Architects Practice Limited.	eston Rengiño Archis	ects Practice Limited.	-

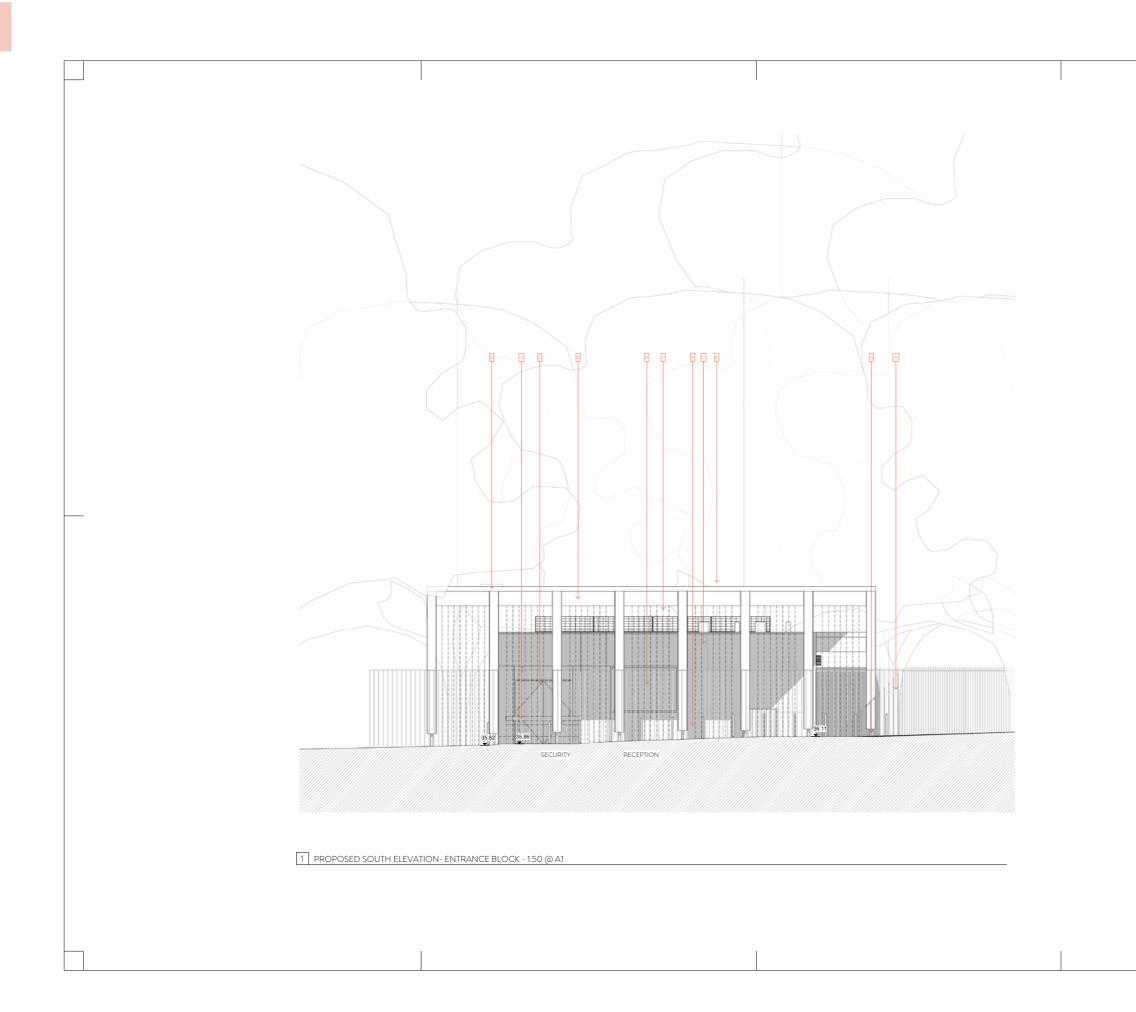

DISCLAIMER:	ur convright i	and remains the property of	
Weston Rengi	fo Architects	Practice by copyright and is for use on	
this specific p 3. Do not scal	roject site onl	у.	
	g is to be read	l in conjunction with all	
5. The original discrepancy.	tor should be i	notified immediately of any	
6. All dimensio	ons and Settin	g-out must be confirmed on n and installation.	
7. This drawing	g is to be read	in conjunction with M&E,	
specifications		information, drawings and	
8. Fire rating a 9. All foundati	ons setting ou	ut info and all structural	
documents.		m structural engineers	
be developed	by selected si	l setting out for envelope to ubcontractor in compliancy	
with design in 11. Topography	tent and plann y data was pro	ning requirements. Induced by Aworth Survey	
Consultants. 12. Measured	building surve	y was produced by Castle	
facilities indic	stive. Further	n on existing changing surveys are required before	
commenceme	ent of works.		
PROPC	SED ELEV	ATIONS LEGEND	
	Metal parap	at cosina	
в	Timber colo		
C	Photovoltai	c solar panels (PVs)	
D	Single door above (gree	with coloured panel	
E	Glazed blue		
F	Light colour		
G		ng to colonnade	
		dial - retained nge doors/windows	
	Light colour		
К	Green roof		
L	Single door above (yello	with coloured panel	
M	Single door	with coloured panel	
N	above (red)	with coloured panel	
	above (blue)		
0	Glazed gree	n brick - running bond	
P	Glazed gree	n brick - vertical stack bond	
Q	Timber 'bar'		
R		e with shutter	
S	Integrated s		
	and cafe op	with coloured panel above (red) ening with red frame and shutter	
		red panel below red door with	
	coloured pa	nel above (green)	
	Climbing ca Railing	ble planters	
	Slate roof		
		ured door (red, yellow,	
		e) - to match existing	
Z	Fixed timber yellow, gree	r panelling (red, m or blue) - to match	
	existing time	ber doors	
B1		t intake/exhaust ed door with coloured	
	panel above		
0.5 0	0.5	1 1.5 2 2.5	
		m	
187	description	date dr by ap by	
P01 For Plannin	g	12/05/23 AH MR	
\vdash			
ORIGINAL BY	AH		
I V	ΝН	AP	
SOUTH LO	NDON SW	IMMING CLUB	
Project			
TOOTING	BEC LIDO		
Drawing		LEVATION -	
ENTRANCE			
WRAP - DRG	- A-A0177	1:50	
Project number 22007		FOR PLANNING	
WRAP DR	G A	A0177 P01	
CRIGINATOR CODE Legal notice. This drawing is to be rea	CODE 2	all related drawings and specifications. Do not	
scale from this drawing commencing any work- notified immediately of Weston Rengifo Archita	All dimensions must to or producing construc- any discrepancy. This	te checked and verified on site before trion/shop drawings. The originator should be drawing is copyright and remains the property of	
weston Hengilo Archis			

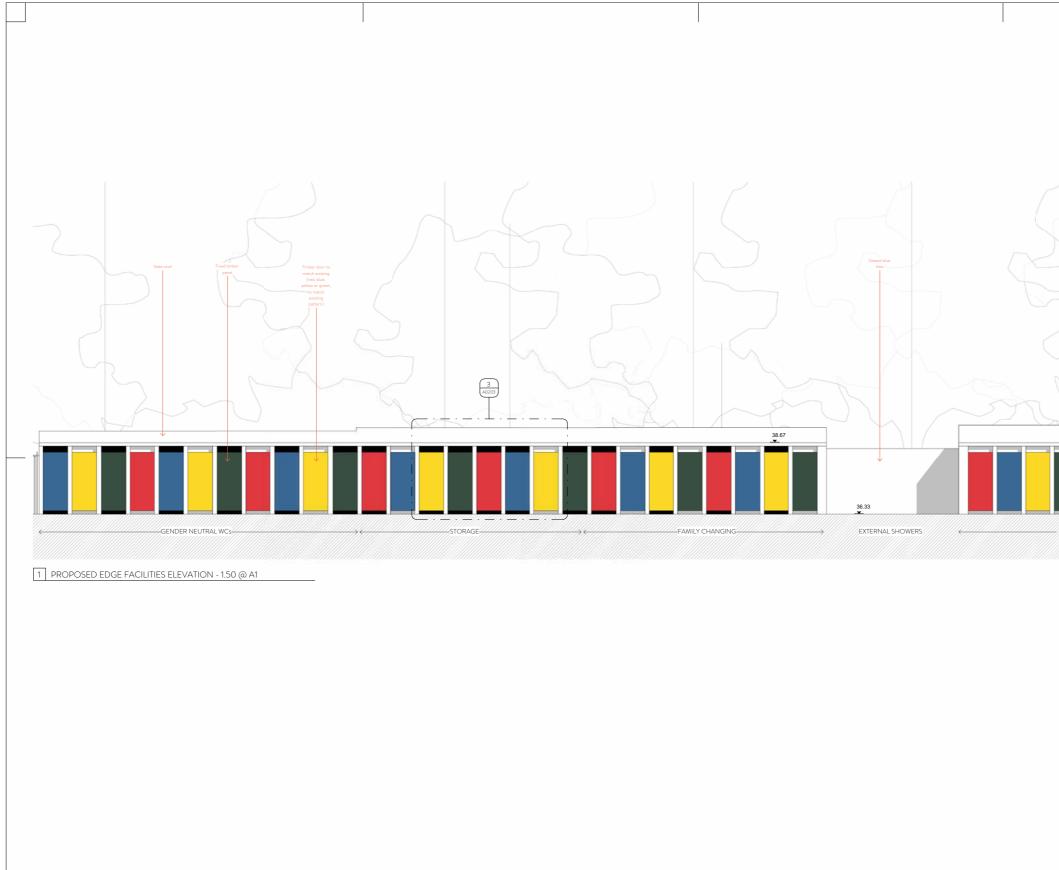

	DISCLAIMER:
	1. This drawing is copyright and remains the property of Weston Rengifo Architects Practice
	 This drawing is protected by copyright and is for use on this specific project site only. Do not scale from this drawing.
	 This drawing is to be read in conjunction with all related drawings.
	5. The originator should be notified immediately of any discrepancy.
	 All dimensions and Setting-out must be confirmed on site, prior to start fabrication and installation. This drawing is to be read in conjunction with M&E,
	Fire, Structural, Landscape information, drawings and specifications.
	 Fire rating as per fire strategy. All foundations setting out info and all structural information to be taken from structural engineers
	documents. 10. Final Fixing detailing and setting out for envelope to
	be developed by selected subcontractor in compliancy with design intent and planning requirements.
	 Topography data was produced by Aworth Survey Consultants. Measured building survey was produced by Castle
	Surveys. Internal walls shown on existing changing facilities indicative. Further surveys are required before
	commencement of works.
	C
	EXISTING
21	BEYOND THIS POINT
	1
HAND	
	Que K
GENDER NEUTRAL SHOWERS	
	0.5 0 0.5 1 1.5 2 2.5
,	rev description date dr by ap by
	rev description date dr by ap by P01 For Planning 12/05/23 AH MR
	ORIGINAL BY AH
	WRAP
	Clerit SOUTH LONDON SWIMMING CLUB
	Project
	TOOTING BEC LIDO
	PROPOSED EDGE FACILITIES ELEVATION
	Drawing number Scale WRAP-DRG- A- A0178 1:50
	Project number Issue status 22007 FOR PLANNING
	WRAP DRG A A0178 P01 ORDANDO CODE1 CODE2 CODE3 DEV
	This drawing loboth Loboth Loboth / Loboth / ESC
l	This allowing in the need in comparison with all intered design and genetications, for net south from this design. All demonstress, much an endeed and vertified and so the forw commending any work ary producing communication/heip desaying. The originator chaid be infinited investigning in all discospects, Takating is comparison and remains the progency of Weston Reinglik Architects Practices Linesed.

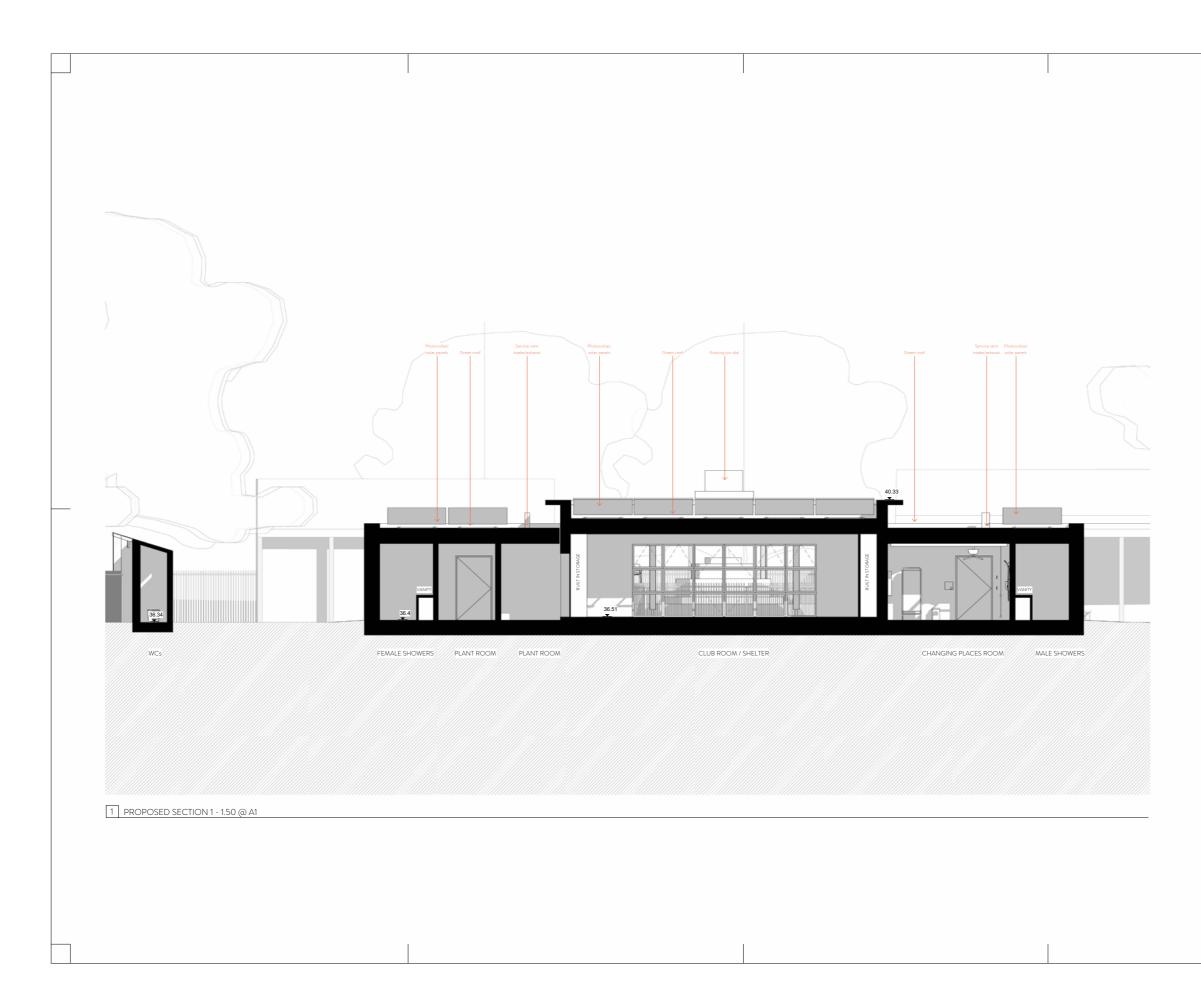

ISCLAIMER:

 Inis arowing is copyingnt and remains the property of Weston Rengifo Architects Practice
 This drawing is protected by copyright and is for use or this specific project site only.
 Do not scale from this drawing.

 Inis drawing is to be read in conjunction with all related drawings.

 The originator should be notified immediately of any discrepancy.
 All dimensions and Setting-out must be confirmed o site, prior to start fabrication and installation.


 Fire structural, Landscape information, drawings and pecifications.
 Fire rating as per fire strategy.

 All foundations setting out info and all structural information to be taken from structural engineers documents.


10. Final Fixing detailing and setting out for envelope t be developed by selected subcontractor in compliancy with design intent and planning requirements.
11. Topography data was produced by Aworth Survey

12. Measured building survey was produced by Castle Surveys. Internal walls shown on existing changing facilities indicative. Further surveys are required before

0.5 0	0.5 1	1.5	2	2.5
	0.5		-	 m
rev P01 For Planning	description			rby ap by NH MR
			-	
_			-	
ORIGINAL BY	AH			
roject				
OOTING BE	C LIDO			
PROPOSED	SECTION			
PROPOSED	SECTION			
roject FOOTING BE hraving PROPOSED : traving number VRAP - DRG- 7 roject number 22007	SECTION 1	ale	NNING	
PROPOSED : heating marbler VRAP -DRG - troject number 22007 WRAP DRG - NRAP DRG - bank - bank - bank - bank - bank - bank - bank - bank - bank - b	SECTION 1	tale 1:50 we status FOR PLA CODE related of rawings and related of related of relations related of relations related of relations related of relations	80 d specificatio d on site befi	P01 REV ns. Do not

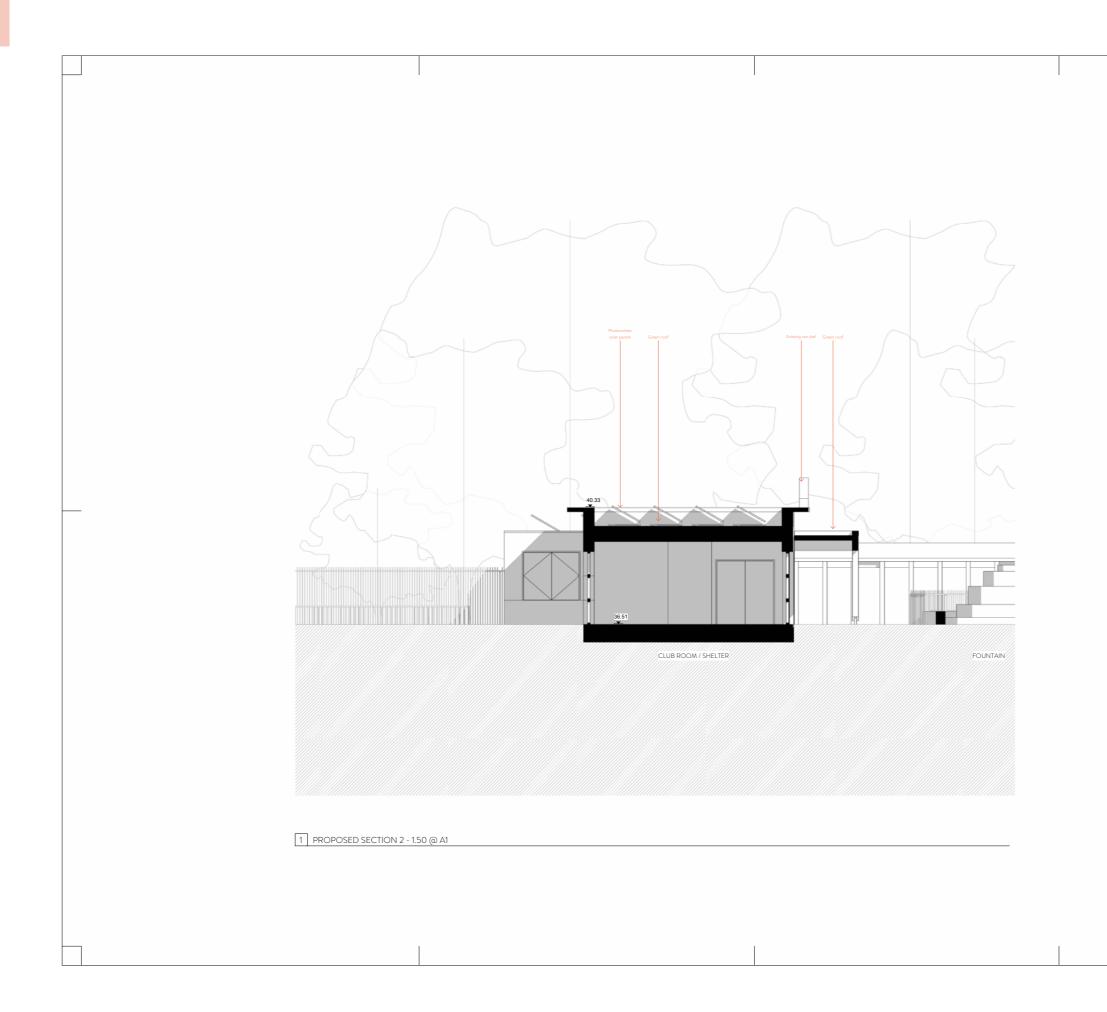



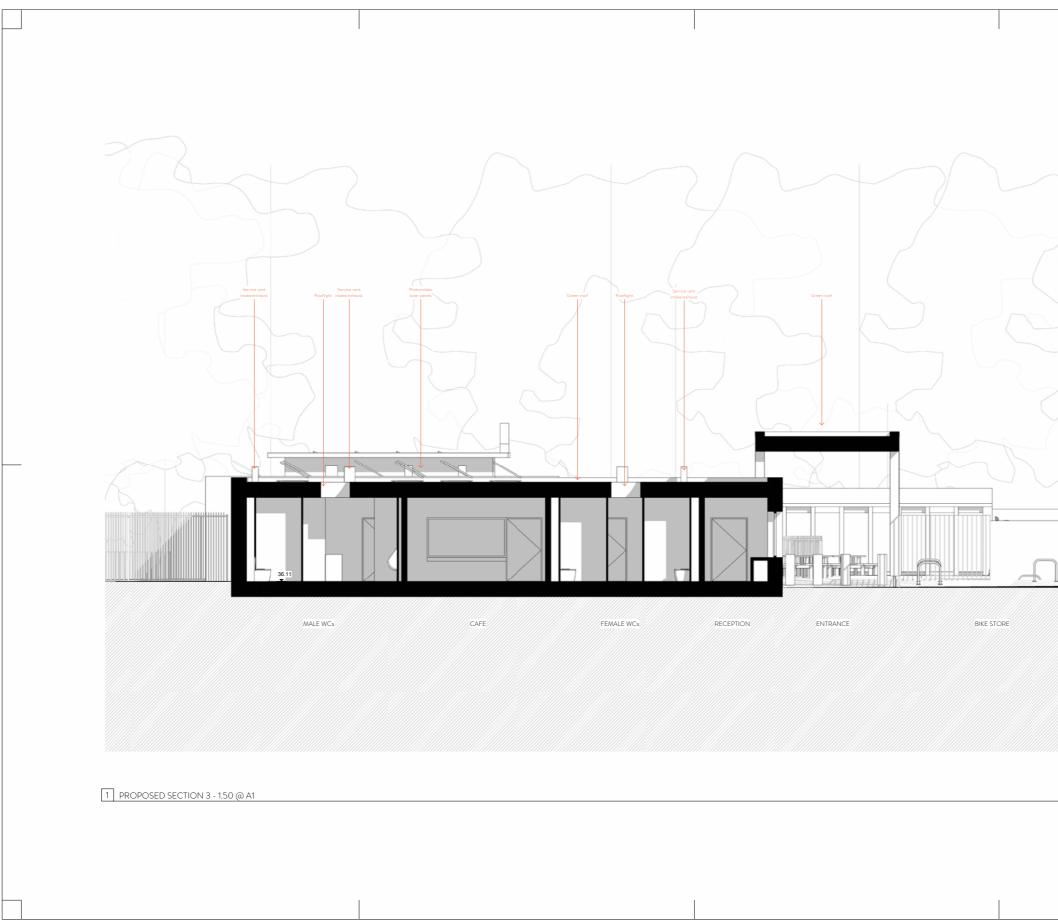

 This drawing is copyright and remains the property of Weston Rengifo Architects Practice
 This drawing is protected by copyright and is for use or this specific project site only.
 Do not scale from this drawing.
 This drawing is to be read in conjunction with all

related drawings. 5. The originator should be notified immediately of

tscrepancy. 5. All dimensions and Setting-out must be confirmed o ite, prior to start fabrication and installation. T This drawing is to be read in conjunction with M&E, Fire, Structural, Landscape information, drawings and

pecifications. 8. Fire rating as per fire strategy. 9. All foundations setting out info and all structural nformation to be taken from structural engineers


documents. 10. Final Fixing detailing and setting out for envelope to be developed by selected subcontractor in compliancy with design intent and planning requirements. 11. Topography data was produced by Aworth Survey Consultants

12. Measured building survey was produced by Castle Surveys. Internal walls shown on existing changing facilities indicative. Further surveys are required before commencement of works

w description date dr.by ap.1									
ev description date dr.by ap.									
ev description date dr.by ap.1							_		
	-				1.3			m	
001 For Planning 12/05/23 AH M5	107		descripti	on		Gate		ar by	ap o
	201	For Planning				12/05/	23	AH	MR
	_				_	_	_		
					-	-	+		-

	WRA	F)	
ORIGI	NAL BY AH			
-				H
_				⊢
_				F
_				F

	LONDO	DN SW	'IMMII	NG CLUB	
roject					
	NG BEC	LIDO			
	DSED SE	CTION			
trawing nur			Scale		
VRAP	DRG-A-	40182	1:50		
roject nur	ber		Issue statu	13	
22007			FOR	PLANNING	
					_
WRAP	DRG	A		A0182	P01
DO INATOR	C0061	CODE 2		000001	REV

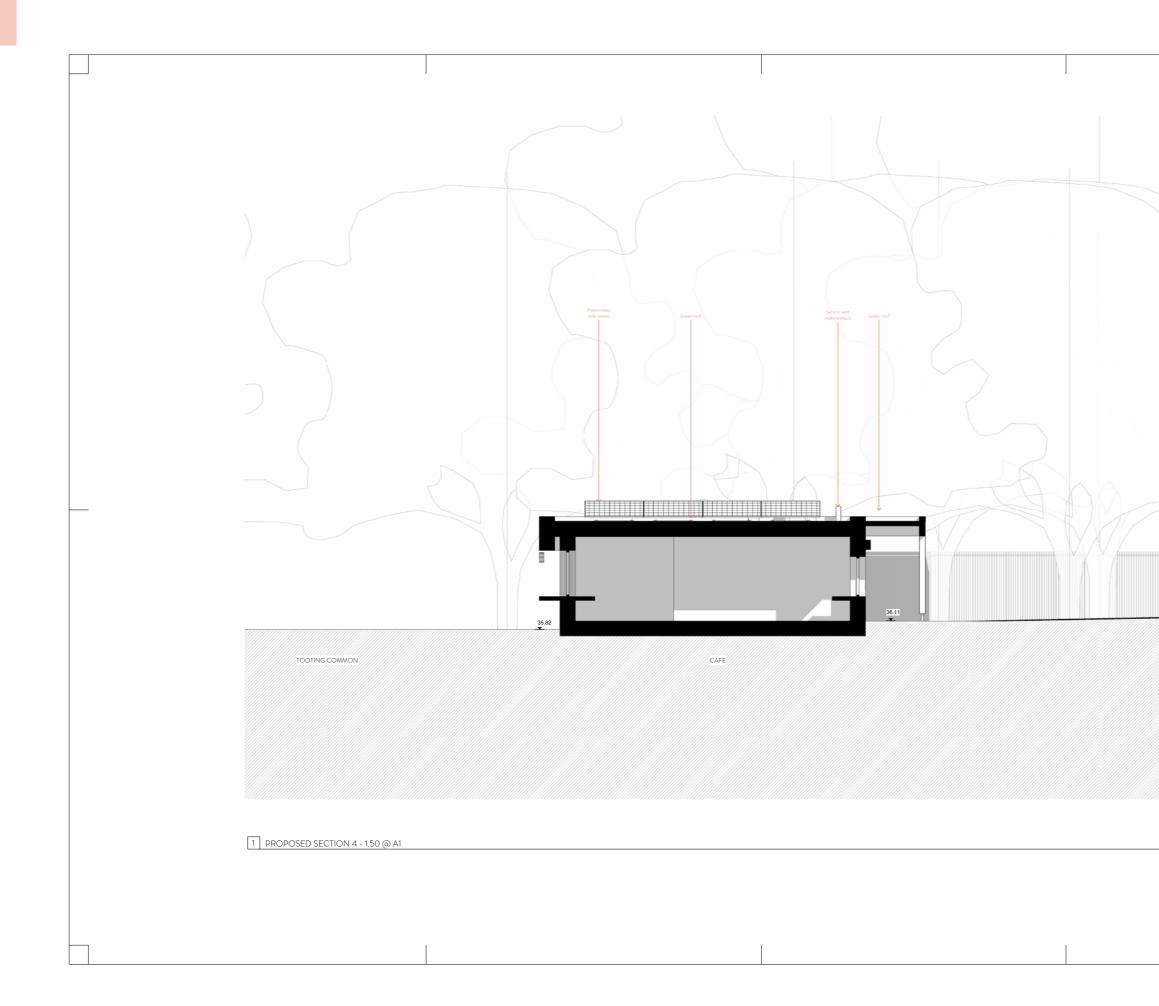

ISCLAIMER:

 Ihis drawing is copyright and remains the property of Weston Rengifo Architects Practice
 This drawing is protected by copyright and is for use or this specific project site only.
 Do not scale from this drawing.

elated drawings. 5. The originator should be notified immediately of a

fiscrepancy. 5. All dimensions and Setting-out must be confirmed or ite, prior to start fabrication and installation. 7. This drawing is to be read in conjunction with M&E, ire Structural Landscame information drawings and

secifications. Fire rating as per fire strategy. All foundations setting out info and all structural.

documents. 10. Final Fixing detailing and setting out for envelope t be developed by selected subcontractor in complianc; with design intent and planning requirements. 11. Topography data was produced by Aworth Survey


 Measured building survey was produced by Castle Surveys. Internal walls shown on existing changing facilities indicative. Further surveys are required before

						_
0	0.5	1	1.5	2	2.5 m	
	descriptio				m	ap by

ORIGI	NAL BY AH		

WRAP

Client				
SOUTI	HLONE	ON SW	IMMING CLUB	
Project				
тоот	ING BE	C LIDO		
PROP	OSED S	ECTION	4	
Drawing nu	mber		Scale	
WRAP	DRG A	-A0183	1:50	
Project nur	nber		Issue status	
2200	7		FOR PLANNIN	IG
WRAP	DRG	A	A0183	P01
ORIGINATOR	CODE1	CODE 2	CODE 2	BEV
			all related drawings and specificate the checked and verified on site to	
			ction/shop drawings. The originate	
commencing				
notified imme		iscrepancy. This	drawing is copyright and remains	the property of

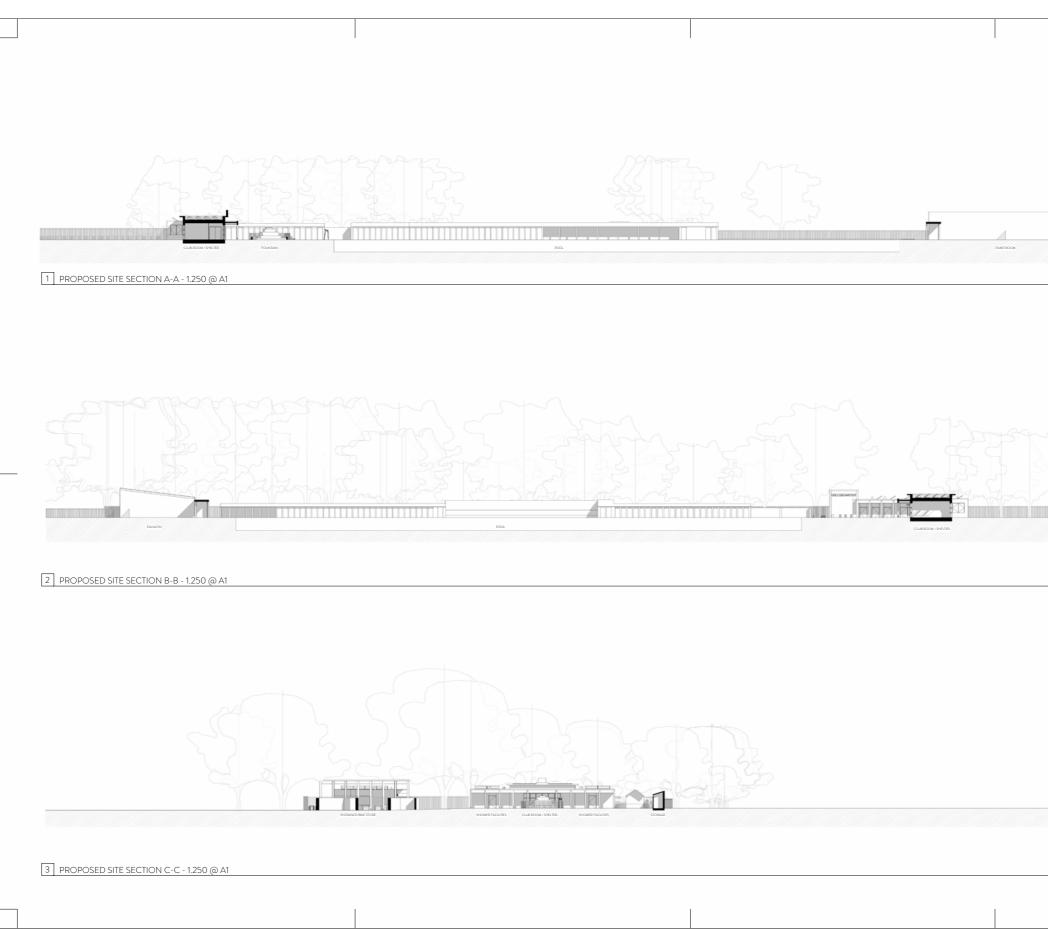

ISCLAIMER:

 Ihis drawing is copyright and remains the property of Weston Rengifo Architects Practice
 This drawing is protected by copyright and is for use o this specific project aite only.
 Do not scale from this drawing.

 This drawing is to be read in Conjunction with an elated drawings.
 The originator should be polified immediately of

iscrepancy. b. All dimensions and Setting-out must be confirmed o ite, prior to start fabrication and installation. . This drawing is to be read in conjunction with M&E,

pecifications. 3. Fire rating as per fire strategy. 9. All foundations setting out info and all structural formation to be taken from structural appinger.

documents. 10. Final Fixing detailing and setting out for envelope to be developed by selected subcontractor in complianc with design intent and planning requirements. 11. Topography data was produced by Aworth Survey

12. Measured building survey was produced by Castle Surveys. Internal walls shown on existing changing facilities indicative. Further surveys are required before




2 0	2	4	68	10	
rev de	scription		date	dr b	y ap by
P01 For Planning			12/05/23	AH	MR
				E	
	_		-		
ORIGINAL BY	AH				
Client SOUTH LONDO	DN SW	/IMMI	IG CLUE	1	
Project TOOTING BEC	LIDO				
PROPOSED SIT	E SEC	TIONS			
Drawing number WRAP - DRG- A Project number	A0184	Scale 1:250			
22007			PLANNI	NG	
WRAP DRG	A		A0184		P01
ORGINATOR CODE1 Legal notice. This drawing is to be read in cor usale from this drawing. All dim commencing any work or produ- notified immediately of any disc Weston Rengifo Architects Prai	insions must icing constru- repancy. This	be checked a ction/shop dr drawing is co	nd verified on site swings. The origin	before stor sho	uidbe



DISCLAIMER:	
Weston Rengi	is copyright and remains the property of fo Architects Practice
this specific p	g is protected by copyright and is for use on roject site only.
4. This drawin	e from this drawing. g is to be read in conjunction with all
related drawin 5. The original	igs. tor should be notified immediately of any
discrepancy. 6. All dimensio	ons and Setting-out must be confirmed on
7. This drawing	tart fabrication and installation. g is to be read in conjunction with M&E,
specifications	
9. All foundati	as per fire strategy. ons setting out info and all structural
documents.	be taken from structural engineers
be developed	g detailing and setting out for envelope to by selected subcontractor in compliancy
11. Topography	tent and planning requirements. y data was produced by Aworth Survey
Consultants. 12. Measured	building survey was produced by Castle
facilities indica	nal walls shown on existing changing ative. Further surveys are required before ent of works.
PROPC	ent of works. SED ELEVATIONS LEGEND
A	Metal parapet coping
В	Timber colonnade
C	Photovoltaic solar panels (PVs) Single door with coloured panel
	above (green)
E	Glazed blue brick plinth Light coloured render
G	Metal footing to colonnade
н	Existing sun dial - retained
	Heritage range doors/windows
K	Light coloured render Green roof
	Single door with coloured panel
M	above (yellow) Single door with coloured panel
	above (red)
N	Single door with coloured panel above (blue)
0	Glazed green brick - running bond
P	Glazed green brick - vertical stack bond
Q	Timber 'bar'
R	Green frame with shutter
	Integrated signage Single door with coloured panel above (red)
	and cafe opening with red frame and shutter with coloured panel below
U	Double louvred door with
	coloured panel above (green) Climbing cable planters
W	Railing
X	Slate roof
Y	Timber coloured door (red, yellow, green or blue) - to match existing
Z	Fixed timber panelling (red,
	yellow, green or blue) - to match existing timber doors
A1	Service vent intake/exhaust
B1	Single louvred door with coloured panel above (yellow)
200 n	200 400 600 800 1000
200 0	
rev	description date dr by ap by
P01 For Plannin	g 12/05/23 AH MR
ORIGINAL BY	АН
1	VRAP
-	
Clent	
	NDON SWIMMING CLUB
Project TOOTING I	BEC LIDO
Drawing BAY STUDY	
DAT SIUDY	
WRAP-DRG	
Project number 22007	Scale A • A0200As indicated
	F A-A0200As indicated
WRAP DR	
WRAP DR	
WRAP DRU Descendance DRU Legal notice. This drawing is to be re- ucale from this drawing commencing any work- notified immediately of Weston Descendance	
WRAP DRU ORGANATOR CODE Legal notice. This drawing is to be re- cale from this drawing commencing any work- notified immediately of Weston Rengific Archie	




DISCLAIMER:			
Weston Rengi	fo Architects	and remains the propert Practice	
this specific pr	oject site on	l by copyright and is for u ly.	ise on
 Do not scale This drawing 	e from this dr g is to be read	awing. I in conjunction with all	
related drawin 5. The originat	gs. or should be	notified immediately of a	iny
discrepancy.		ig-out must be confirme	
site, prior to st	art fabricatio	n and installation. I in conjunction with M&I	
Fire, Structura specifications.	l, Landscape	information, drawings an	d
8. Fire rating a 9. All foundation	s per fire stri ons setting o	stegy. ut info and all structural	
information to documents.	be taken fro	m structural engineers	
10. Final Fixing be developed	detailing and by selected s	d setting out for envelop ubcontractor in complia	e to ncy
with design int	ent and plan	ning requirements. oduced by Aworth Surve	v
Consultants.		y was produced by Castl	
Surveys. Interr	nal walls show	in on existing changing surveys are required bef	
commenceme	at of works	ATIONS LEGEND	
A	Metal parap	et coning	
в	Timber colo		
C	Photovoltai	c solar panels (PVs)	
D	Single door above (gree	with coloured panel m)	
E	Glazed blue	brick plinth	
F	Light colou		
н		ng to colonnade I dial - retained	
		nge doors/windows	
1	Light colou	red render	
к	Green roof		
L	Single door above (yello	with coloured panel w)	
M	Single door above (red)	with coloured panel	
N	Single door	with coloured panel	
	above (blue) en brick - running bond	
E		m brick - vertical stack b	
	Timber 'bar		ond
R		e with shutter	
S	Integrated :	signage	
T	Single door	with coloured panel abo rening with red frame and	ve (red) I shutter
_	with colour	ed panel below	
U	Double lour coloured pa	rred door with mel above (green)	
	Climbing ca	ble planters	
W	Railing		
	Slate roof	ured door (red, yellow,	
		ue) - to match existing	
Z	Fixed timbe yellow, gree	r panelling (red, m or blue) - to match	
[A1]	existing tim	ber doors t intake/exhaust	
B1	Single louvr	ed door with coloured	
	panel above	e (yellow)	
200 0			1000
			nm
rev	description	date dr.b	y ap by
P01 For Plannin	9	12/05/23 AH	MR
			#1
			Ħ
ORIGINAL BY	AH		
12.4			
V	NF	AP	
		. / . 1	
		IMMING CLUB	
Project			
TOOTING E	BEC LIDO		
Drawing BAY STUDY	2		
Drawing number		Scale	
	· A · A0201	As indicated	
22007		FOR PLANNING	
WRAP DRO	G A	A0201	P01
Legal notice. This drawing is to be real scale from this drawing, commencing and write	d in conjunction with All dimensions must or producing must	all related drawings and specifications, be checked and verified on site before ction/thop drawings: The relations	Do not
notified immediately of a Weston Rengillo Archite	any discrepancy. This cts Practice Limited	- drawing is copyright and remains the p	raperty of

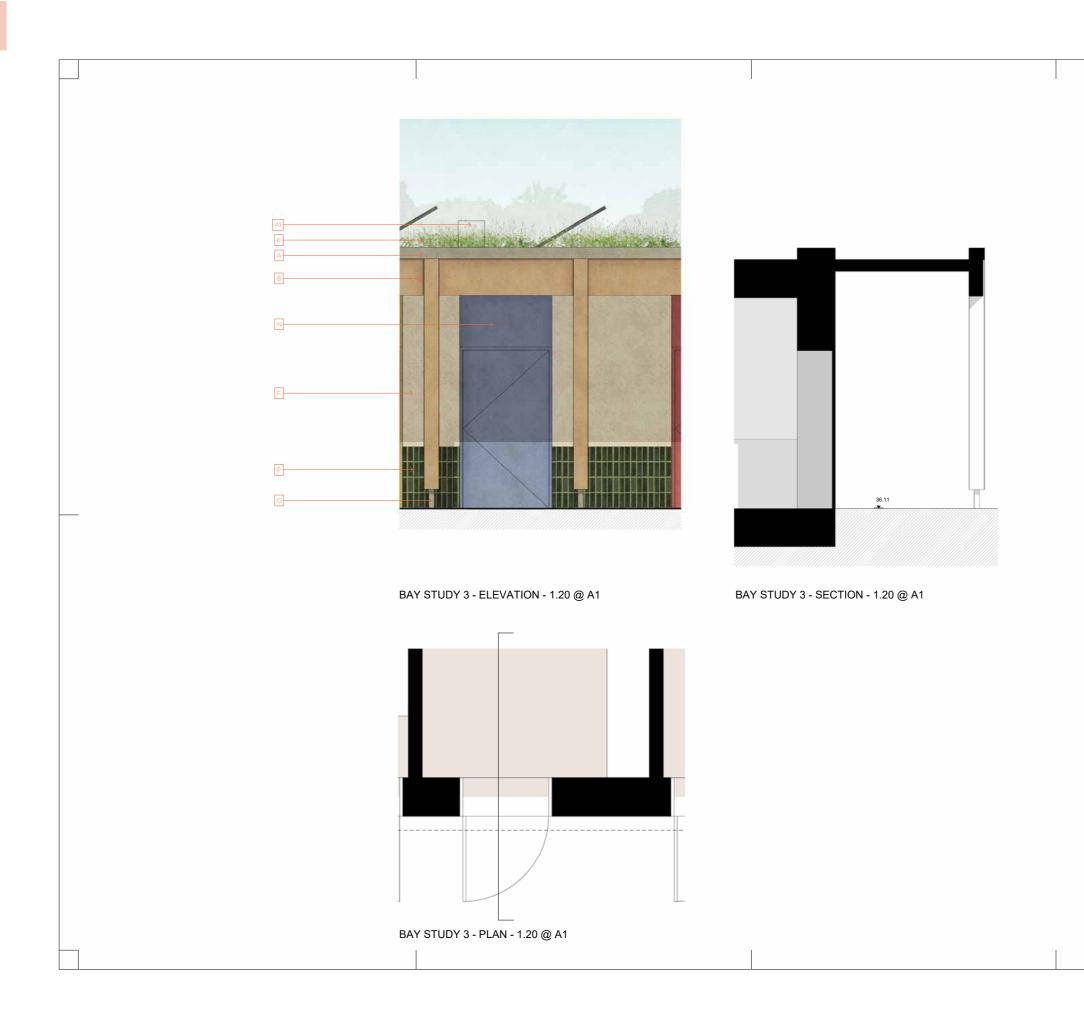

DISCLAIMER:		
1. This drawing	is copyright and remains the property of fo Architects Practice	
2. This drawing	g is protected by copyright and is for use on	
3. Do not scale	roject site only. e from this drawing.	
4. This drawing related drawing	g is to be read in conjunction with all	
5. The originat discrepancy.	tor should be notified immediately of any	
6. All dimensio	ons and Setting-out must be confirmed on	
7. This drawing	tart fabrication and installation. g is to be read in conjunction with M&E,	
Fire, Structura specifications.	al, Landscape information, drawings and	
8. Fire rating a	as per fire strategy. ons setting out info and all structural	
information to	ons setting out into and all structural be taken from structural engineers	
documents. 10. Final Fixing	g detailing and setting out for envelope to	
be developed with design int	by selected subcontractor in compliancy tent and planning requirements.	
11. Topography Consultants.	y data was produced by Aworth Survey	
12. Measured B	building survey was produced by Castle	
facilities indica	nal walls shown on existing changing ative. Further surveys are required before	
commenceme PROPO	ent of works. ISED ELEVATIONS LEGEND	
_		
А	Metal parapet coping Timber colonnade	
	Photovoltaic solar panels (PVs)	
	Single door with coloured panel	
	above (green)	
E	Glazed blue brick plinth	
E	Light coloured render	
н	Metal footing to colonnade Existing sun dial - retained	
	Existing sun dial - retained Heritage range doors/windows	
	Light coloured render	
K	Green roof	
	Single door with coloured panel	
	above (yellow)	
w	Single door with coloured panel above (red)	
N	Single door with coloured panel	
_	above (blue)	
0	Glazed green brick - running bond	
P	Glazed green brick - vertical stack bond	
Q	Timber 'bar'	
R	Green frame with shutter	
S	Integrated signage	
Т	Single door with coloured panel above (red)	
	and cafe opening with red frame and shutter with coloured panel below	
U	Double louvred door with	
	coloured panel above (green)	
V	coloured panel above (green) Climbing cable planters	
V	coloured panel above (green) Climbing cable planters Ratiling	
V W X	coloured panel above (green) Climbing cable planters Railing Slate roof	
U V W X Y	coloured panel above (green) Climbing cable planters Railing Slate roof Timber coloured door (red, yellow,	
U W X Y	coloured panel above (green) Climbing cable planters Railing Slate roof Timber coloured door (red, yellow, green or blue) - to match existing	
U V W X Y Z	coloured panel above (green) Climbing cable planters Ralling State roof Timber coloured door (red, yellow, green or blue) - to match existing Fixed timber panelling (red, yellow, green or blue) - to match	
U V W X Y Z	coloured panel above (green) Climbing cable planters Railing Slate roof Timber coloured door (red, yellow, green or blue) - to match existing Fixed timber panelling (red,	
U W X Y Z AI BI	coloured panel above (green) Clinitoing cable planters Ralling State roof Timber coloured door (red, yellow, green or blue) - to match existing Fixed simber panelling (red, yellow, green or blue) - to match existing timber door with coloured	
U W X Y Z A1 B1	coloured panel above (green) Climbing cable planters Ralling State roof Timber coloured door (red, yellow, green or blue) - to match existing Freed timber paneling (red, yellow, green or blue) - to match existing timber doors Service wert instate/enhaust	
 ∨ ₩ × ×	coloured panel above (green) Climbing cable planters Raling State coof Timber coloured door (red, yellow, green or blue) - to match exating Fixed timber paneling (red, yellow, green or blue) - to match existing timber doors Service vent intake/exhaust Single loured door with coloured panel above (yellow)	
 ✓ ✓	coloured panel above (green) Climbing cable planters Railing State roof Timber coloured door (red, yellow, green or blue) - to match existing Fued inney grean or blue) - to match existing imber doors Sovice weri inteile/enhant Single louvred door with coloured panel above (yellow)	
 ∨ ₩ × ×	coloured panel above (green) Cliniching cable planters Ralling State roof Timber coloured door (red, yellow, green or blue) - to match existing Fixed simber panelling (red, yellow, green or blue) - to match easting timber door shats Service wet initial/enhast Service wet initial/enhast Service wet initial/enhast Single louved door with coloured panel above (yellow)	
	coloured panel above (green) Cliniting cable planters Ralling State cool Tender coloured door (red, yellow, green or blue) - to match easting Finded timely panels Service vent intake/exhaust Service vent intake/exhaust Service vent intake/exhaust 2000 400 600 800 1000 mm exergism de with obsumed panel above (yellow) mm	
 ∨ ₩ × ×	coloured panel above (green) Cliniching cable planters Ralling State roof Timber coloured door (red, yellow, green or blue) - to match existing Fixed simber panelling (red, yellow, green or blue) - to match easting timber door shats Service wet initial/enhast Service wet initial/enhast Service wet initial/enhast Single louved door with coloured panel above (yellow)	
	coloured panel above (green) Cliniting cable planters Ralling State cool Tender coloured door (red, yellow, green or blue) - to match easting Finded timely panels Service vent intake/exhaust Service vent intake/exhaust Service vent intake/exhaust 2000 400 600 800 1000 mm exergism de with obsumed panel above (yellow) mm	
	coloured panel above (green) Climbing cable planters Raling State cool Tender coloured door (red, yellow, green or blue) - to match easting Finded timber paneling (red, yellow, green or blue) - to match existing timber doors Service vent intake/exhaust Single loured door with coloured panel above (yellow) Tenm exergism ten door (1995) Arti de ten door (1995) Tenm	
	coloured panel above (green) Clinicing cable planters Raling State roof Trade coloured door (red, yellow, green or blac) - to match existent green or blac) - to match existent green or blac) - to match existent States (green or blac) - to match axisting intered door state green or blac) - to match axistent (green or blac) - to match green or blac) - to match - to match green or blac) - to match - to	
	coloured panel above (green) Climbing cable planters Raling State cool Tender coloured door (red, yellow, green or blue) - to match easting Finded timber paneling (red, yellow, green or blue) - to match existing timber doors Service vent intake/exhaust Single loured door with coloured panel above (yellow) Tenm exergism ten door (1995) Arti de ten door (1995) Tenm	
	coloured panel above (green) Clinicing cable planters Raling State roof Trade coloured door (red, yellow, green or blac) - to match existent green or blac) - to match existent green or blac) - to match existent States (green or blac) - to match axisting intered door state green or blac) - to match axistent (green or blac) - to match green or blac) - to match - to match green or blac) - to match - to	
	coloured panel above (green) Clinicing cable planters Raling State roof Trade coloured door (red, yellow, green or blac) - to match existent green or blac) - to match existent green or blac) - to match existent States (green or blac) - to match axisting intered door state green or blac) - to match axistent (green or blac) - to match green or blac) - to match - to match green or blac) - to match - to	
V V V V X Y Z A1 B1 D00 For Parce D00 D00 ORIONAL BY	coloured panel above (green) Clinicing cable planters Raling State roof Trade coloured door (red, yellow, green or blac) - to match existent green or blac) - to match existent green or blac) - to match existent States (green or blac) - to match axisting intered door state green or blac) - to match axistent (green or blac) - to match green or blac) - to match - to match green or blac) - to match - to	
	coloured panel above (green) Clinicing cable planters Raling State roof Trade rookuwed door (rod, yellow, green or blae) - to match existing Savice vest initiale/enhant Single bound door (sod, yellow, 200 400 600 800 1000 match match Ma	
	coloured panel above (green) Clinicing cable planters Raling State roof Trade coloured door (red, yellow, green or blac) - to match existent green or blac) - to match existent green or blac) - to match existent States (green or blac) - to match axisting intered door state green or blac) - to match axistent (green or blac) - to match green or blac) - to match - to match green or blac) - to match - to	
	coloured panel above (green) Clinicing cable planters Raing State roof Truther coloured door (red, yillow, green or blach- to match existing state door the state or that panel state of the state of the state state of the state of the state of the state state of the state of the state of the state state of the state of the state of the state state of the state of the state of the state state of the state of the sta	
	coloured panel above (green) Clinicing cable planters Raing State roof Truther coloured door (red, yillow, green or blach- to match existing state door the state or that panel state of the state of the state state of the state of the state of the state state of the state of the state of the state state of the state of the state of the state state of the state of the state of the state state of the state of the sta	
	coloured panel above (green) Clinicing cable planters Raling State roof Truther coloured door (red, yellow, green or blac) - to match existing service wet instahe/enhant coloured door state (green or blac) - to match panel above (yellow) Truther Truther coloured door state panel door state (green or blac) - to match attributed on the coloured panel above (yellow) Truther Truther coloured door (green or blac) Truther Truther coloured door (green or blac) Truther col	
	coloured panel above (green) Clinicing cable planters Raling State roof Truther coloured door (red, yellow, green or blac) - to match existing service wet instahe/enhant coloured door state (green or blac) - to match panel above (yellow) Truther Truther coloured door state panel door state (green or blac) - to match attributed on the coloured panel above (yellow) Truther Truther coloured door (green or blac) Truther Truther coloured door (green or blac) Truther col	
	coloured panel above (green) Clinicing cable planters Railing State roof Trade coloured door (red, yellow, green or bla) - to match existing Service well initial/enhants 200	
	coloured panel above (green) Clinicing cable planters Raining State roof Trother coloured door (red, yellow, green or blue) - to match existing Fixed simbs panelling (red, yellow, green or blue) - to match easing timber door with coloured panel above (yellow) Tother the state (yel	
	coloured panel above (green) Clinicing cable planters Raling State roof Trother coloured door (red, yillow, green or blue) - to match existing Fired simbs panelling (red, yellow, green or blue) - to match existing timber door with coloured panel above (yellow) Tother the state features and the state features Att CORDIN SWIMMING CLUB SEC LIDO raline Carl State features Carl State features	
	coloured panel above (green) Clinicing cable planters Raling State roof Trother coloured door (red, yillow, green or blue) - to match existing Fired simbs panelling (red, yellow, green or blue) - to match existing timber door with coloured panel above (yellow) Tother the state features and the state features Att CORDIN SWIMMING CLUB SEC LIDO raline Carl State features Carl State features	
	coloured panel above (green) Clinicing cable planters Railing State roof Truther coloured door (red, yellow, green or blac) - to match existing Service well: instale featuret Service well: instale featuret Service well: instale featuret 200	
DISCLAIMER:		
Weston Rengi	g is copyright and remains the property of ifo Architects Practice	
this specific p	ig is protected by copyright and is for use on project site only.	
4. This drawin	le from this drawing. Ig is to be read in conjunction with all	
related drawin 5. The original	ngs. itor should be notified immediately of any	
discrepancy. 6. All dimensio	ons and Setting-out must be confirmed on	
7. This drawing	start fabrication and installation. g is to be read in conjunction with M&E,	
specifications		
9. All foundati	as per fire strategy. tions setting out info and all structural	
documents.	o be taken from structural engineers	
be developed	g detailing and setting out for envelope to I by selected subcontractor in compliancy	
11. Topography	atent and planning requirements. Ny data was produced by Aworth Survey	
Consultants. 12. Measured	building survey was produced by Castle	
facilities indica	rnal walls shown on existing changing ative. Further surveys are required before ent of works.	
PROPC	ent of works. DSED ELEVATIONS LEGEND	
A	Metal parapet coping	
В	Timber colonnade	
C	Photovoltaic solar panels (PVs) Single door with coloured panel	
	above (green)	
E	Glazed blue brick plinth Light coloured render	
G	Metal footing to colonnade	
н	Existing sun dial - retained	
	Heritage range doors/windows	
K	Light coloured render	
	Single door with coloured panel	
M	above (yellow) Single door with coloured panel	
	above (red)	
N	Single door with coloured panel above (blue)	
0	Glazed green brick - running bond	
P	Glazed green brick - vertical stack bond	
Q	Timber 'bar'	
R	Green frame with shutter	
	Integrated signage Single door with coloured panel above (red)	
	and cafe opening with red frame and shutter with coloured panel below	
U	Double louvred door with	
	coloured panel above (green) Climbing cable planters	
W	Railing	
X	Slate roof	
Y	Timber coloured door (red, yellow, green or blue) - to match existing	
Z	Fixed timber panelling (red,	
	yellow, green or blue) - to match existing timber doors	
A1	Service vent intake/exhaust	
B1	Single louvred door with coloured panel above (yellow)	
200 0	0 200 400 600 800 1000	
rev	description date dr.by ap.by	
PU1 For Plannin	ng 12/05/23 AH MR	
ORIGINAL BY	АН	
1	NRAP	
	1 1 1 7 1 1	
Client SOUTH LO	NDON SWIMMING CLUB	
Project		
TOOTING I	BEC LIDO	
Drawing BAY STUDY	Y4	
Drawing number	Scale	
	G- A-A0203As indicated	
22007	FOR PLANNING	
WRAP DR	G A A0203 P01	
Legal notice. This drawing is to be re- scale from this drawing	and in conjunction with all related drawings and specifications. Do not g. All dimensions must be checked and verified on site before	
commencing any work notified immediately of Weston Rengifo Archia	or producing construction/thop drawings. The originator should be f any discregancy. This drawing is copyright and remains the property of texts Practice Limbed.	

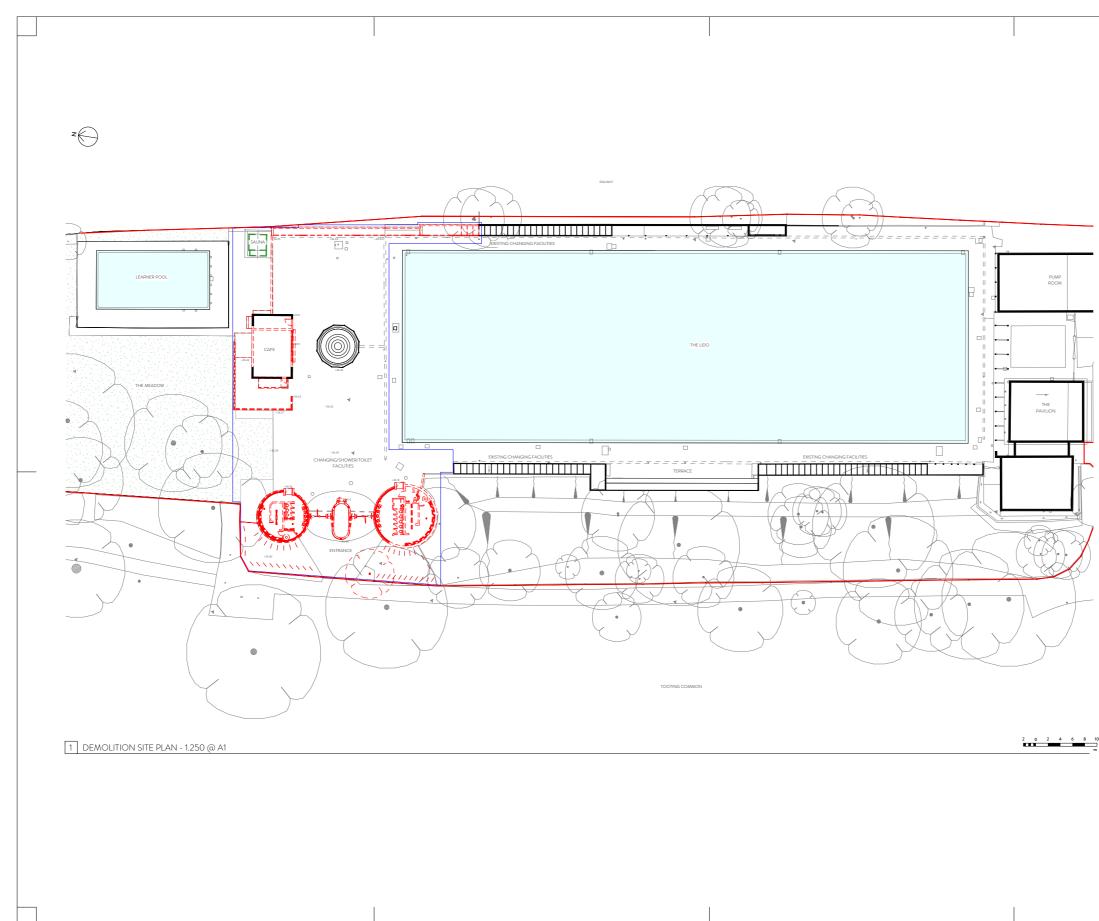

DEMOLITION PLAN



Building to be demolished Building to be relocated

rev	description	date	dr by	ap b
P01	For Planning	12/05/23	AH	M
				1
				-
		_		+
		-		-
_		_		+
		-		+

WRAP


Client	
SOUTH LONDON	SWIMMING CLUB

OOTING BEC LIDO

DEMOLITION - SITE PLAN

22007			FOR PLANNIN	G
WRAP	DRG	A	A0800	P01
DIGNATOR		00052	C000E3	DEV.



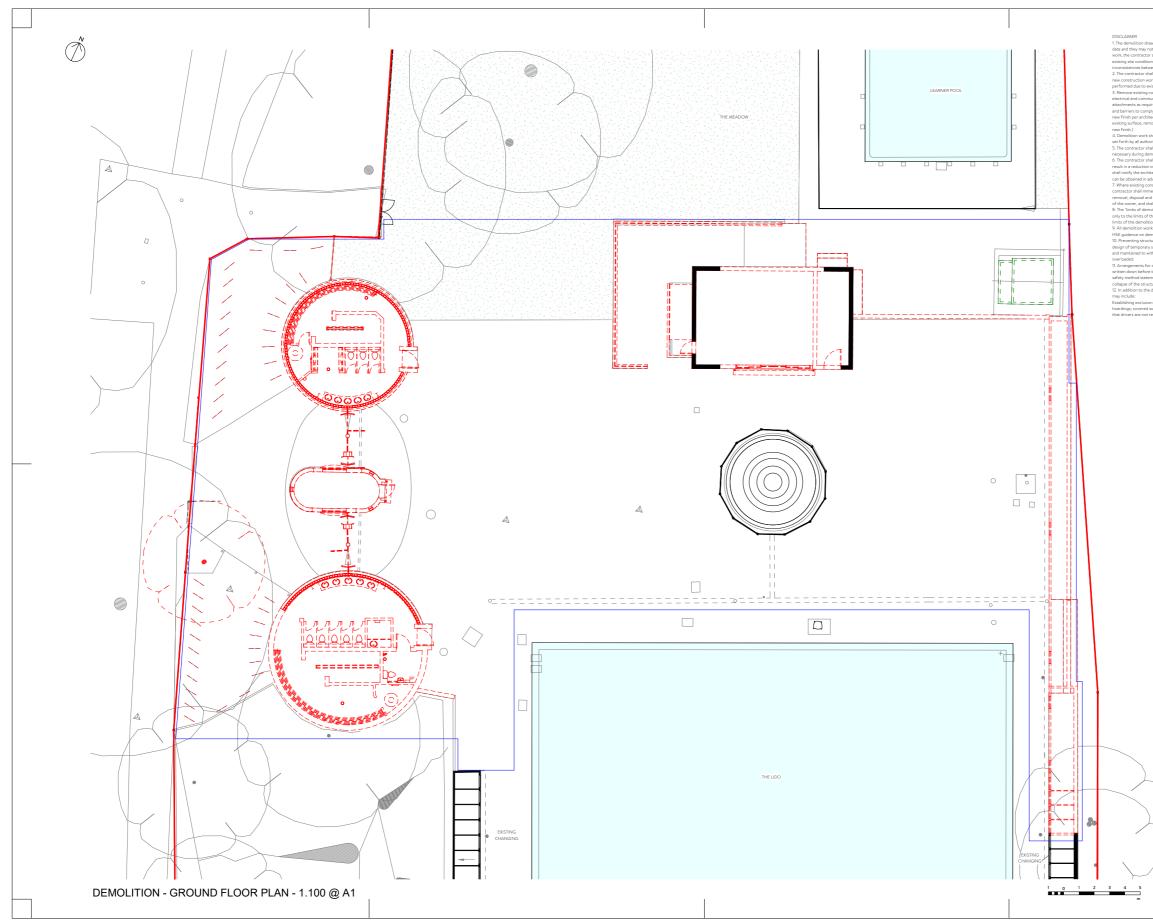

A1

DEMOLITION PLAN




Building to be demolished

rev	description	date	dr by	ap b
P01 For	Planning	12/05/23	AH	MR
				-
ORIGINAL	BY AH			

WRAP

Project TOOTI	NG BEC	LIDO		
Drawing DEMO	LITION	- GROI	JND FLOOR PLA	N
Drawing nu WRAP		A0801	Scale As indicated	
Project num 22007			FOR PLANNIN	G
WRAP		A	A0801	PO
scale from thi commencing.	L to be read in co s drawing. All din any work or proc	nensions must ducing constru	code 3 all related drawings and specificati be checked and verified on site be checked and verified on site be clowihop drawings. The originator drawino is copyright and remains to	fore should be

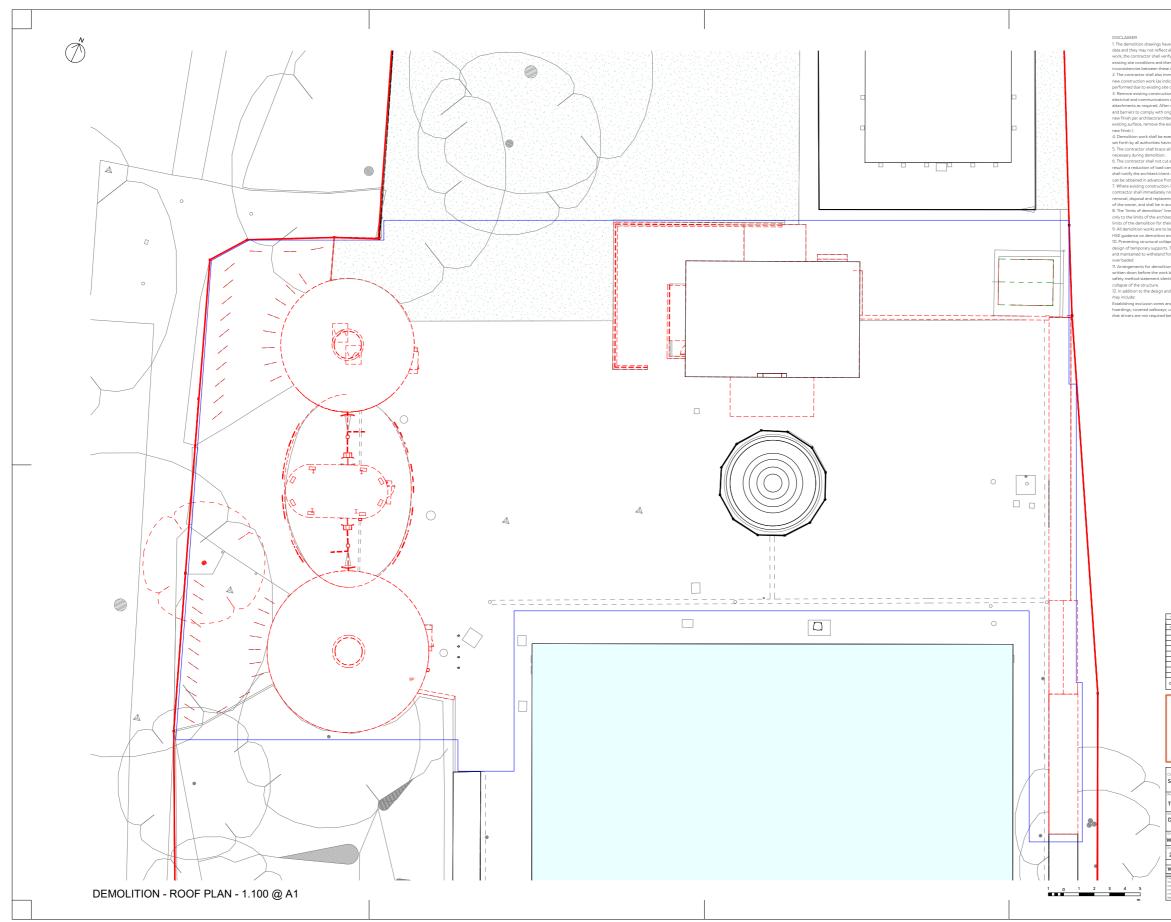


DEMOLITION PLAN



rev	description	date	dr by	ap b
P01	For Planning	12/05/23	AH	MR
ORIGI	NAL BY AH			
				_

WRAP

Project					
тооті	NG BEC	LIDO			
Drawing DEMO	LITION	- ROO	F PLAN		
WRAP	DRG A	-A0802	As indi	cated	
	iber	-A0802	Issue status	cated PLANNIN	G
Project num	ber	-A0802	FOR		G P01

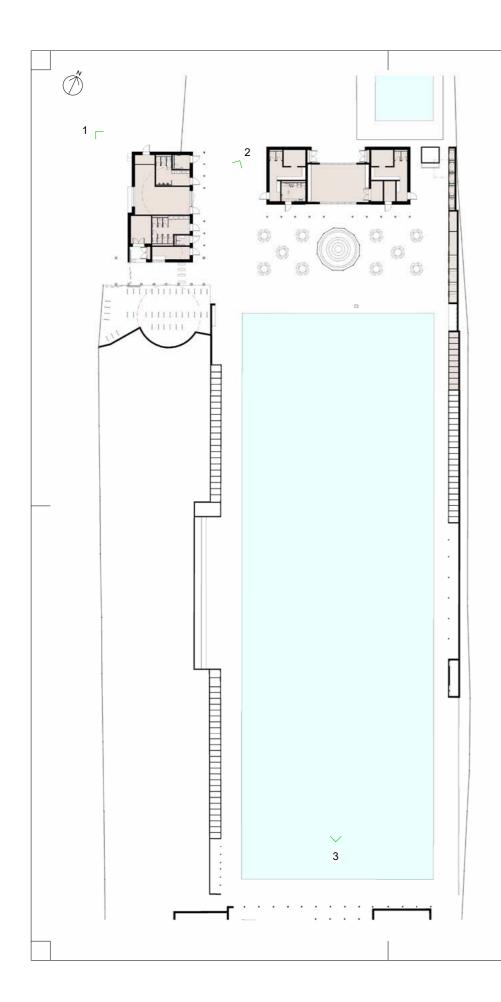



1. VIEW OF ENTRANCE



2. VIEW OF CAFE KIOSK AND POOL



3. VIEW OF PROPOSALS FROM THE POOL









-				

 This drawing is copyright and remains the property of Weston Rengifo Architects Practice
 This drawing is protected by copyright and is for use of this specific project site only.
 Do not scale from this drawing.

 This drawing is to be read in conjunction with all elated drawings.

discrepancy. 6. All dimensions and Setting-out must be confirmed or site, prior to start fabrication and installation. 7. This drawing is to be scale in conjunction with M&E

Fire, Structural, Landscape information, drawings and specifications. B. Fire rating as per fire strategy.

nformation to be taken from structural engineers documents.

IO. Final Found detailing and setting out for envelope t be developed by selected subcontractor in compliancy with design intent and planning requirements.
II. Topography data was produced by Aworth Survey Consultants.

 Measured building survey was produced by Castle Surveys. Internal walls shown on existing changing facilities indicative. Further surveys are required befor commencement of works.

rev	description	date	dr by	ap by
P01	For Planning	12/05/23	AH	MR
_				-
ORIG	INAL BY AH			

WRAP

SOUTH LONDON SWIMMING CLUB

1	
	Drawing
	ARTIST IMPRESSIONS
	ARTISTIMPRESSIONS

TOOTING BEC LIDO

A0850	P01
A0830	1001
CODE 3 I drawings and specificati d and verified on site bell drawings. The originator	fore
	drawings and specificati d and verified on site be

THANK YOU

WESTON RENGIFO - ARCHITECTS PRACTICE

15 Teddington Business Park | Teddington TW11 9BQ Studio : +44 (020) 8050 5107 wr-ap.com

 Sean Weston
 Max Rengifo

 Director
 Director

 +44 (0)7788 513 445
 +44 (0)7952 706 165



WRAP