





NEW COVENT GARDEN ACCESS ROAD

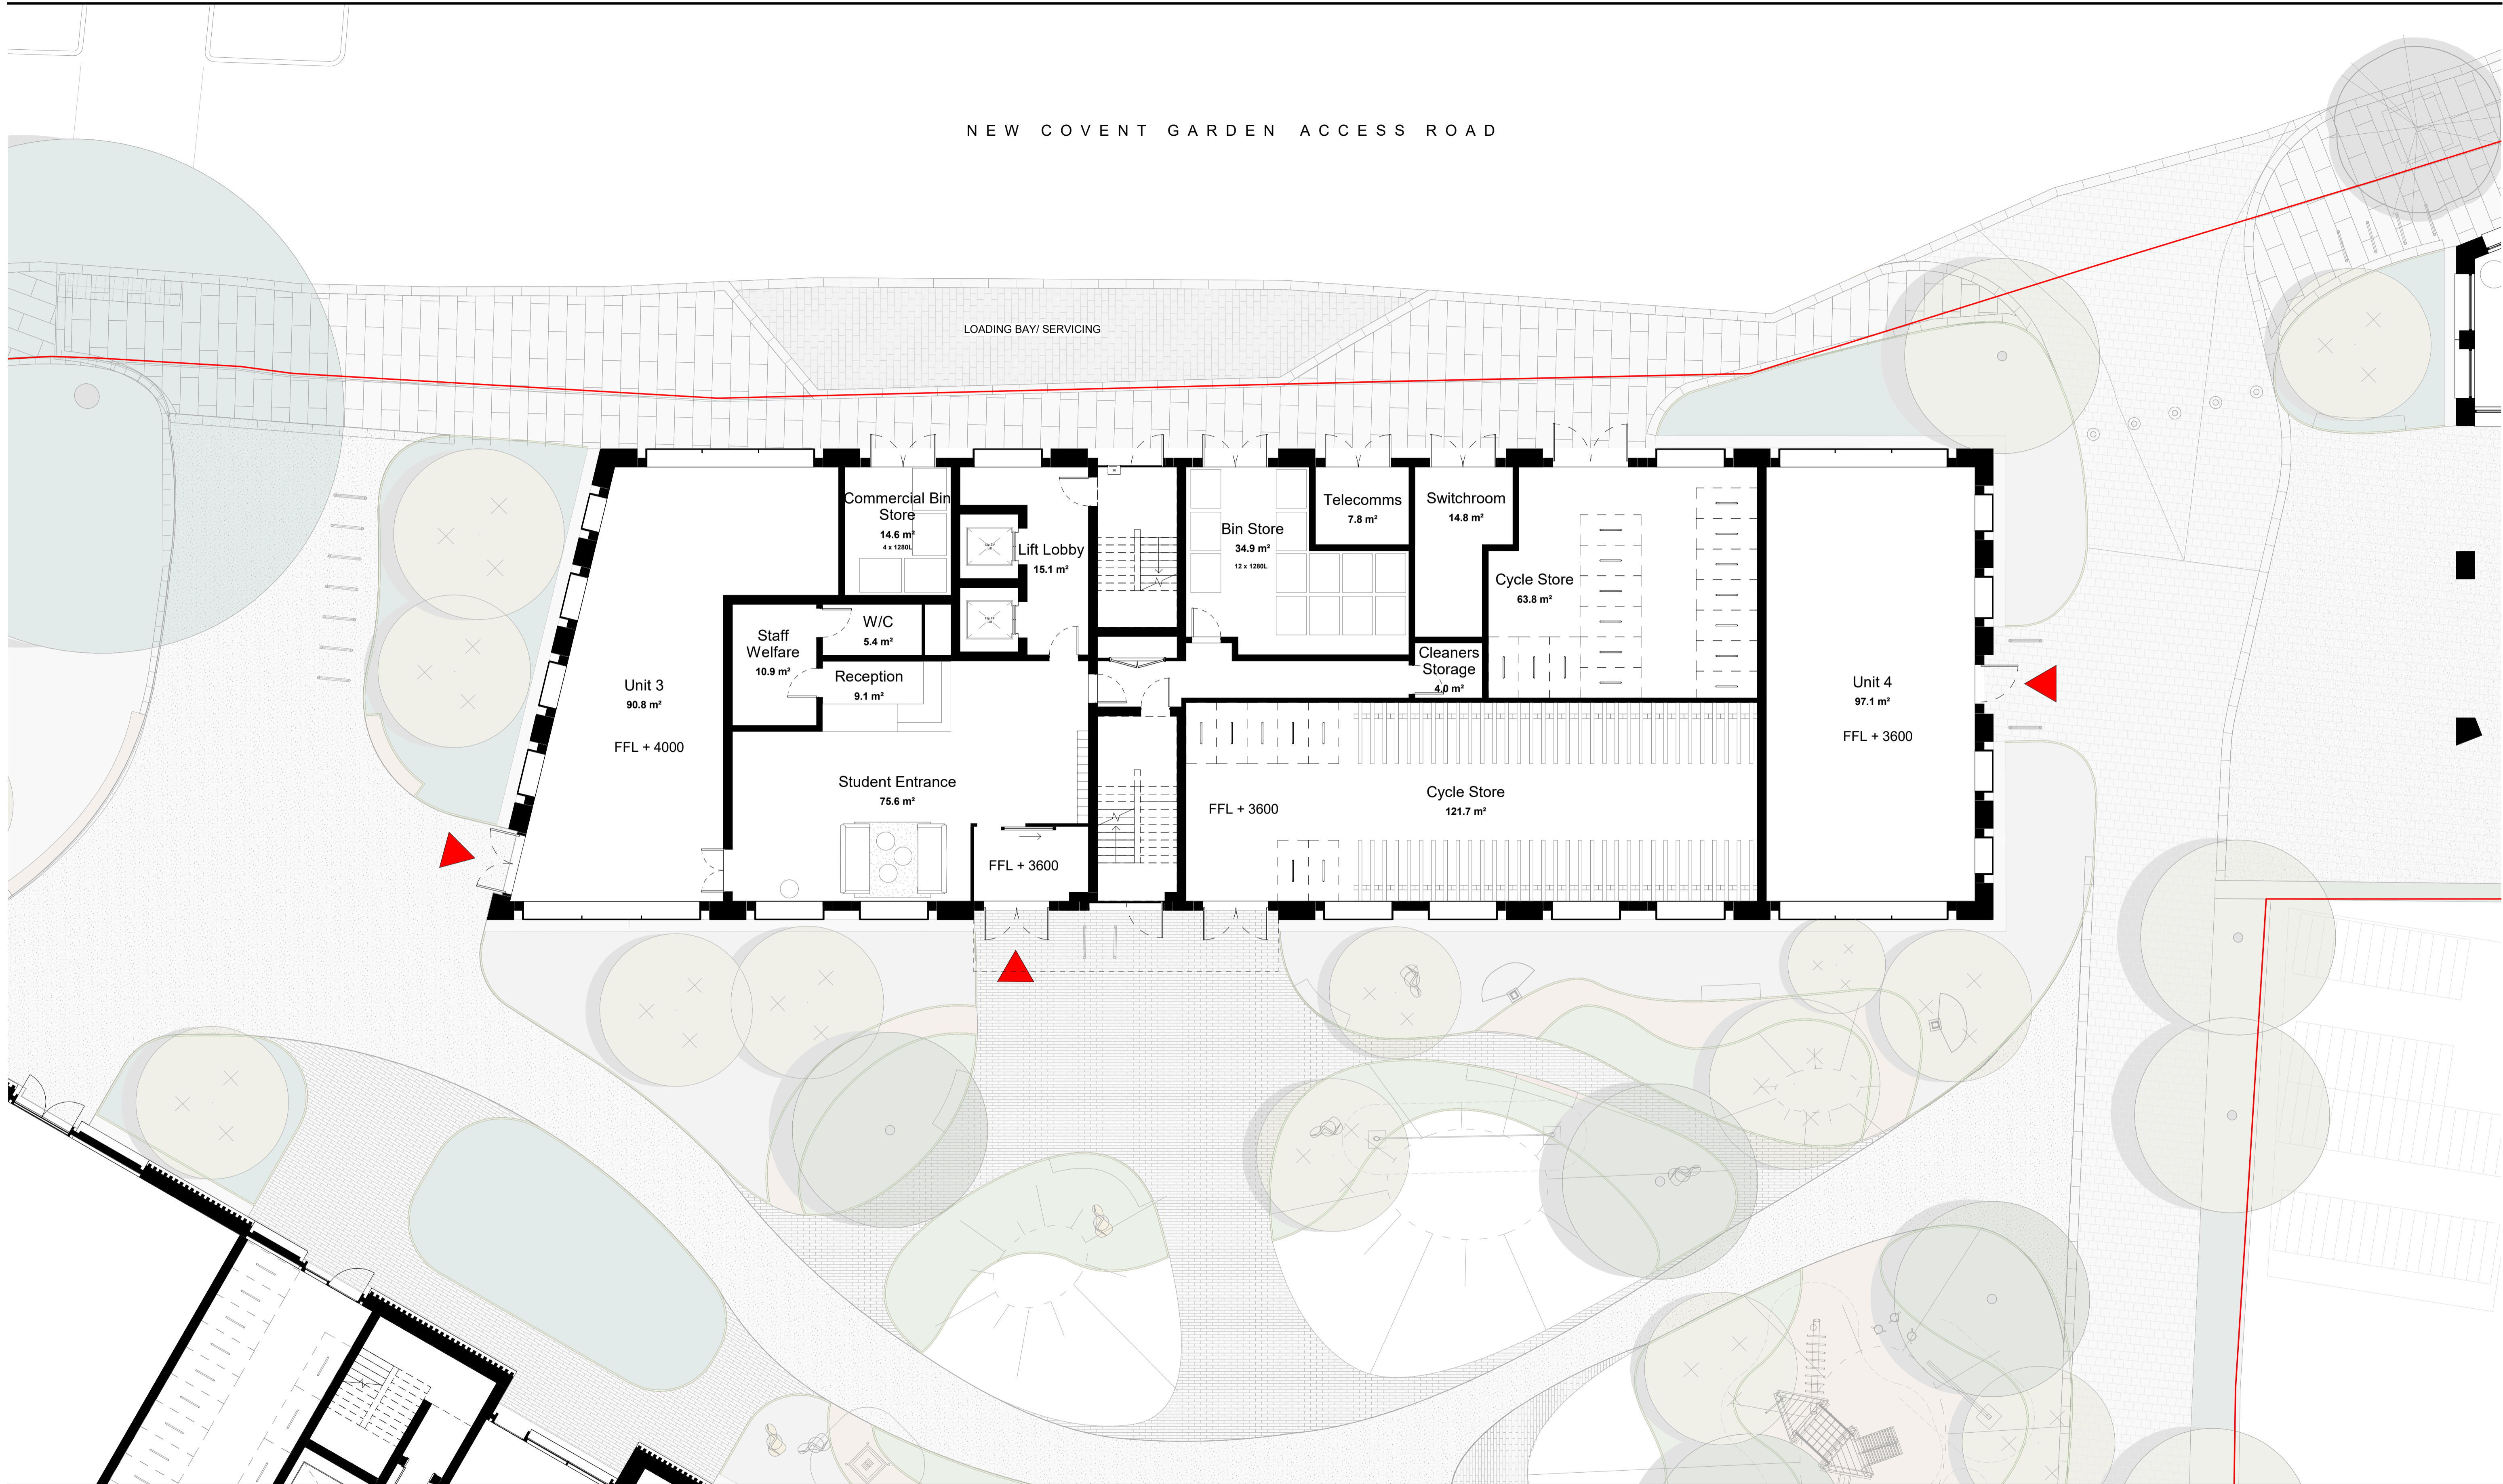

Notes & Key: HWS Ref: 2278  
 Dimensions are not to be scaled from on this document. Notify Howells of discrepancies affecting the information shown. This drawing is copyright of Howells, the trading name of Glenn Howells Architects Limited.

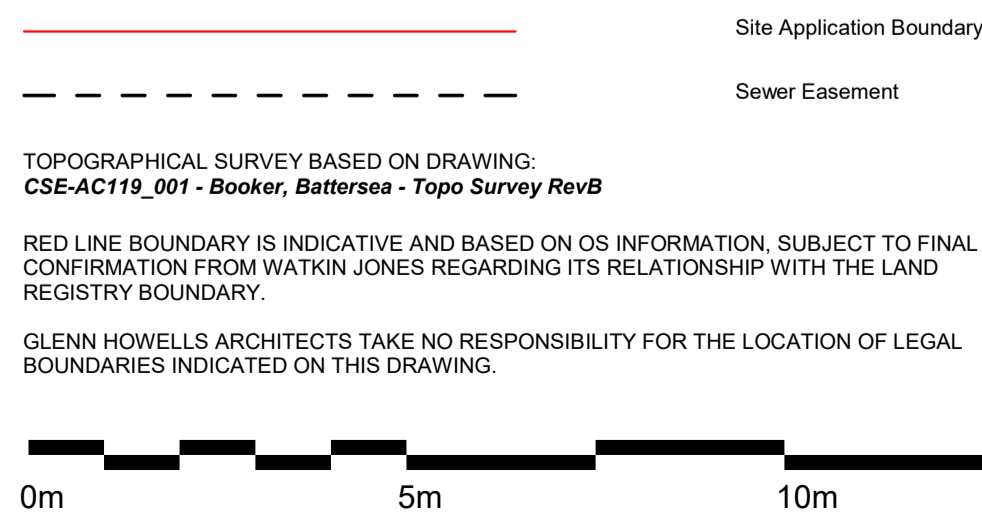

Location:

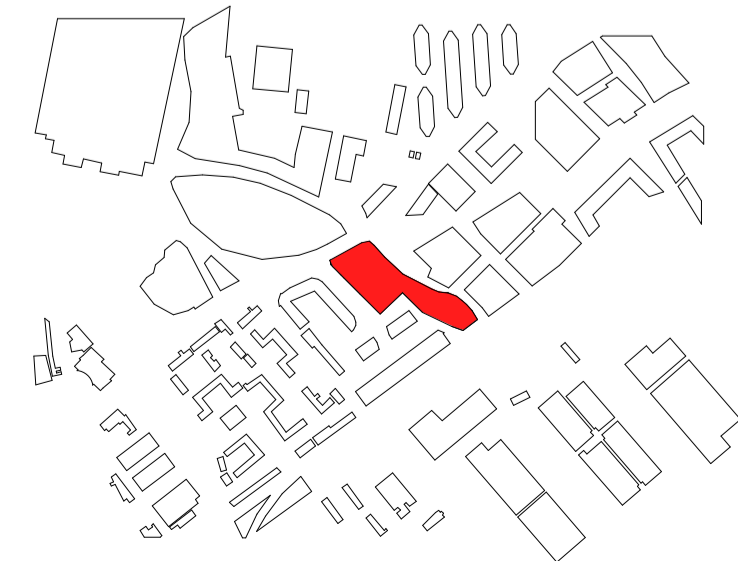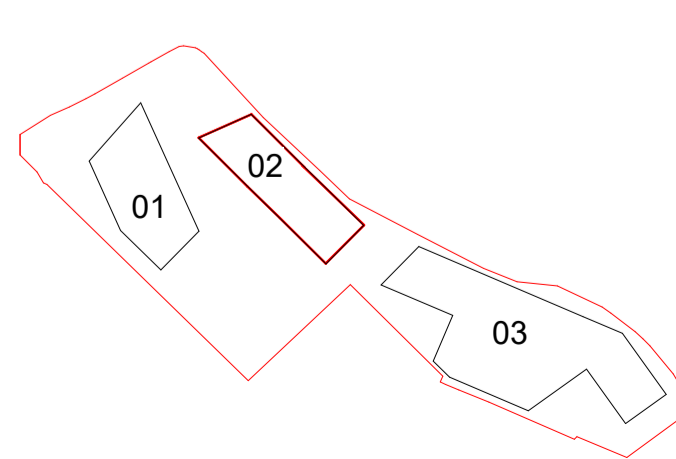

Status: **PLANNING**

Revision History:

P01	Issued for Planning
P02	Issued for Planning
P03	Issued for Planning

Checked: AS

29/04/2022	JA
07/02/2024	SI
04/12/2024	AS

Project & Client:  
 41-59 Battersea Park Road  
 Watkin Jones

File Title:  
 Plot 02 - L00 Ground Floor Plan

File ID:  
 2278-GHA-02-00-DR-A-05600

Scale: 1 : 100 @A1

Revision:  
 P03