

SITE PLAN VIEW

**LEGEND:**


- Existing
  - Proposed
  - Consented
  - Cutback
- 12120**  
 AOD Height (mm)

**SOURCES OF INFORMATION:**

**EXISTING, SURROUNDING & ANALYSED BUILDINGS**  
 LAND SURVEYOR  
 Received on 16/02/24

Site and aerial photos.

**PROPOSED BUILDINGS**  
 FARRELLS - PLANNING PORTAL  
 Received on 21/10/24

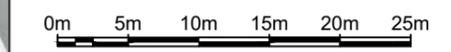

**PROJECT INFORMATION**

© Copyright Anstey Horne & Co. Ltd  
 This drawing is the property of Anstey Horne & Co. Ltd. All rights reserved.  
 This drawing should not be reproduced without permission.  
 Do not scale from this drawing.

**CLIENT:** THAMES WALK RESIDENTS ASSOCIATION LIMITED

**PROJECT TITLE:** 2 HESTER ROAD LONDON, SW11 3BZ


**SCHEME REF:** SCHEME RECEIVED: 21/10/24

**DRAWING TITLE:** SITE PLAN VIEW PROPOSED SCHEME

MODELLED BY/ DRAWN BY: AH DATE: 04/12/24 SCALE: 1:500 **A3**

PROJECT No: RELEASE No: VERSION No: DRAWING No:  
**ROL01453\_R01\_V01\_004**

**Site Plan**

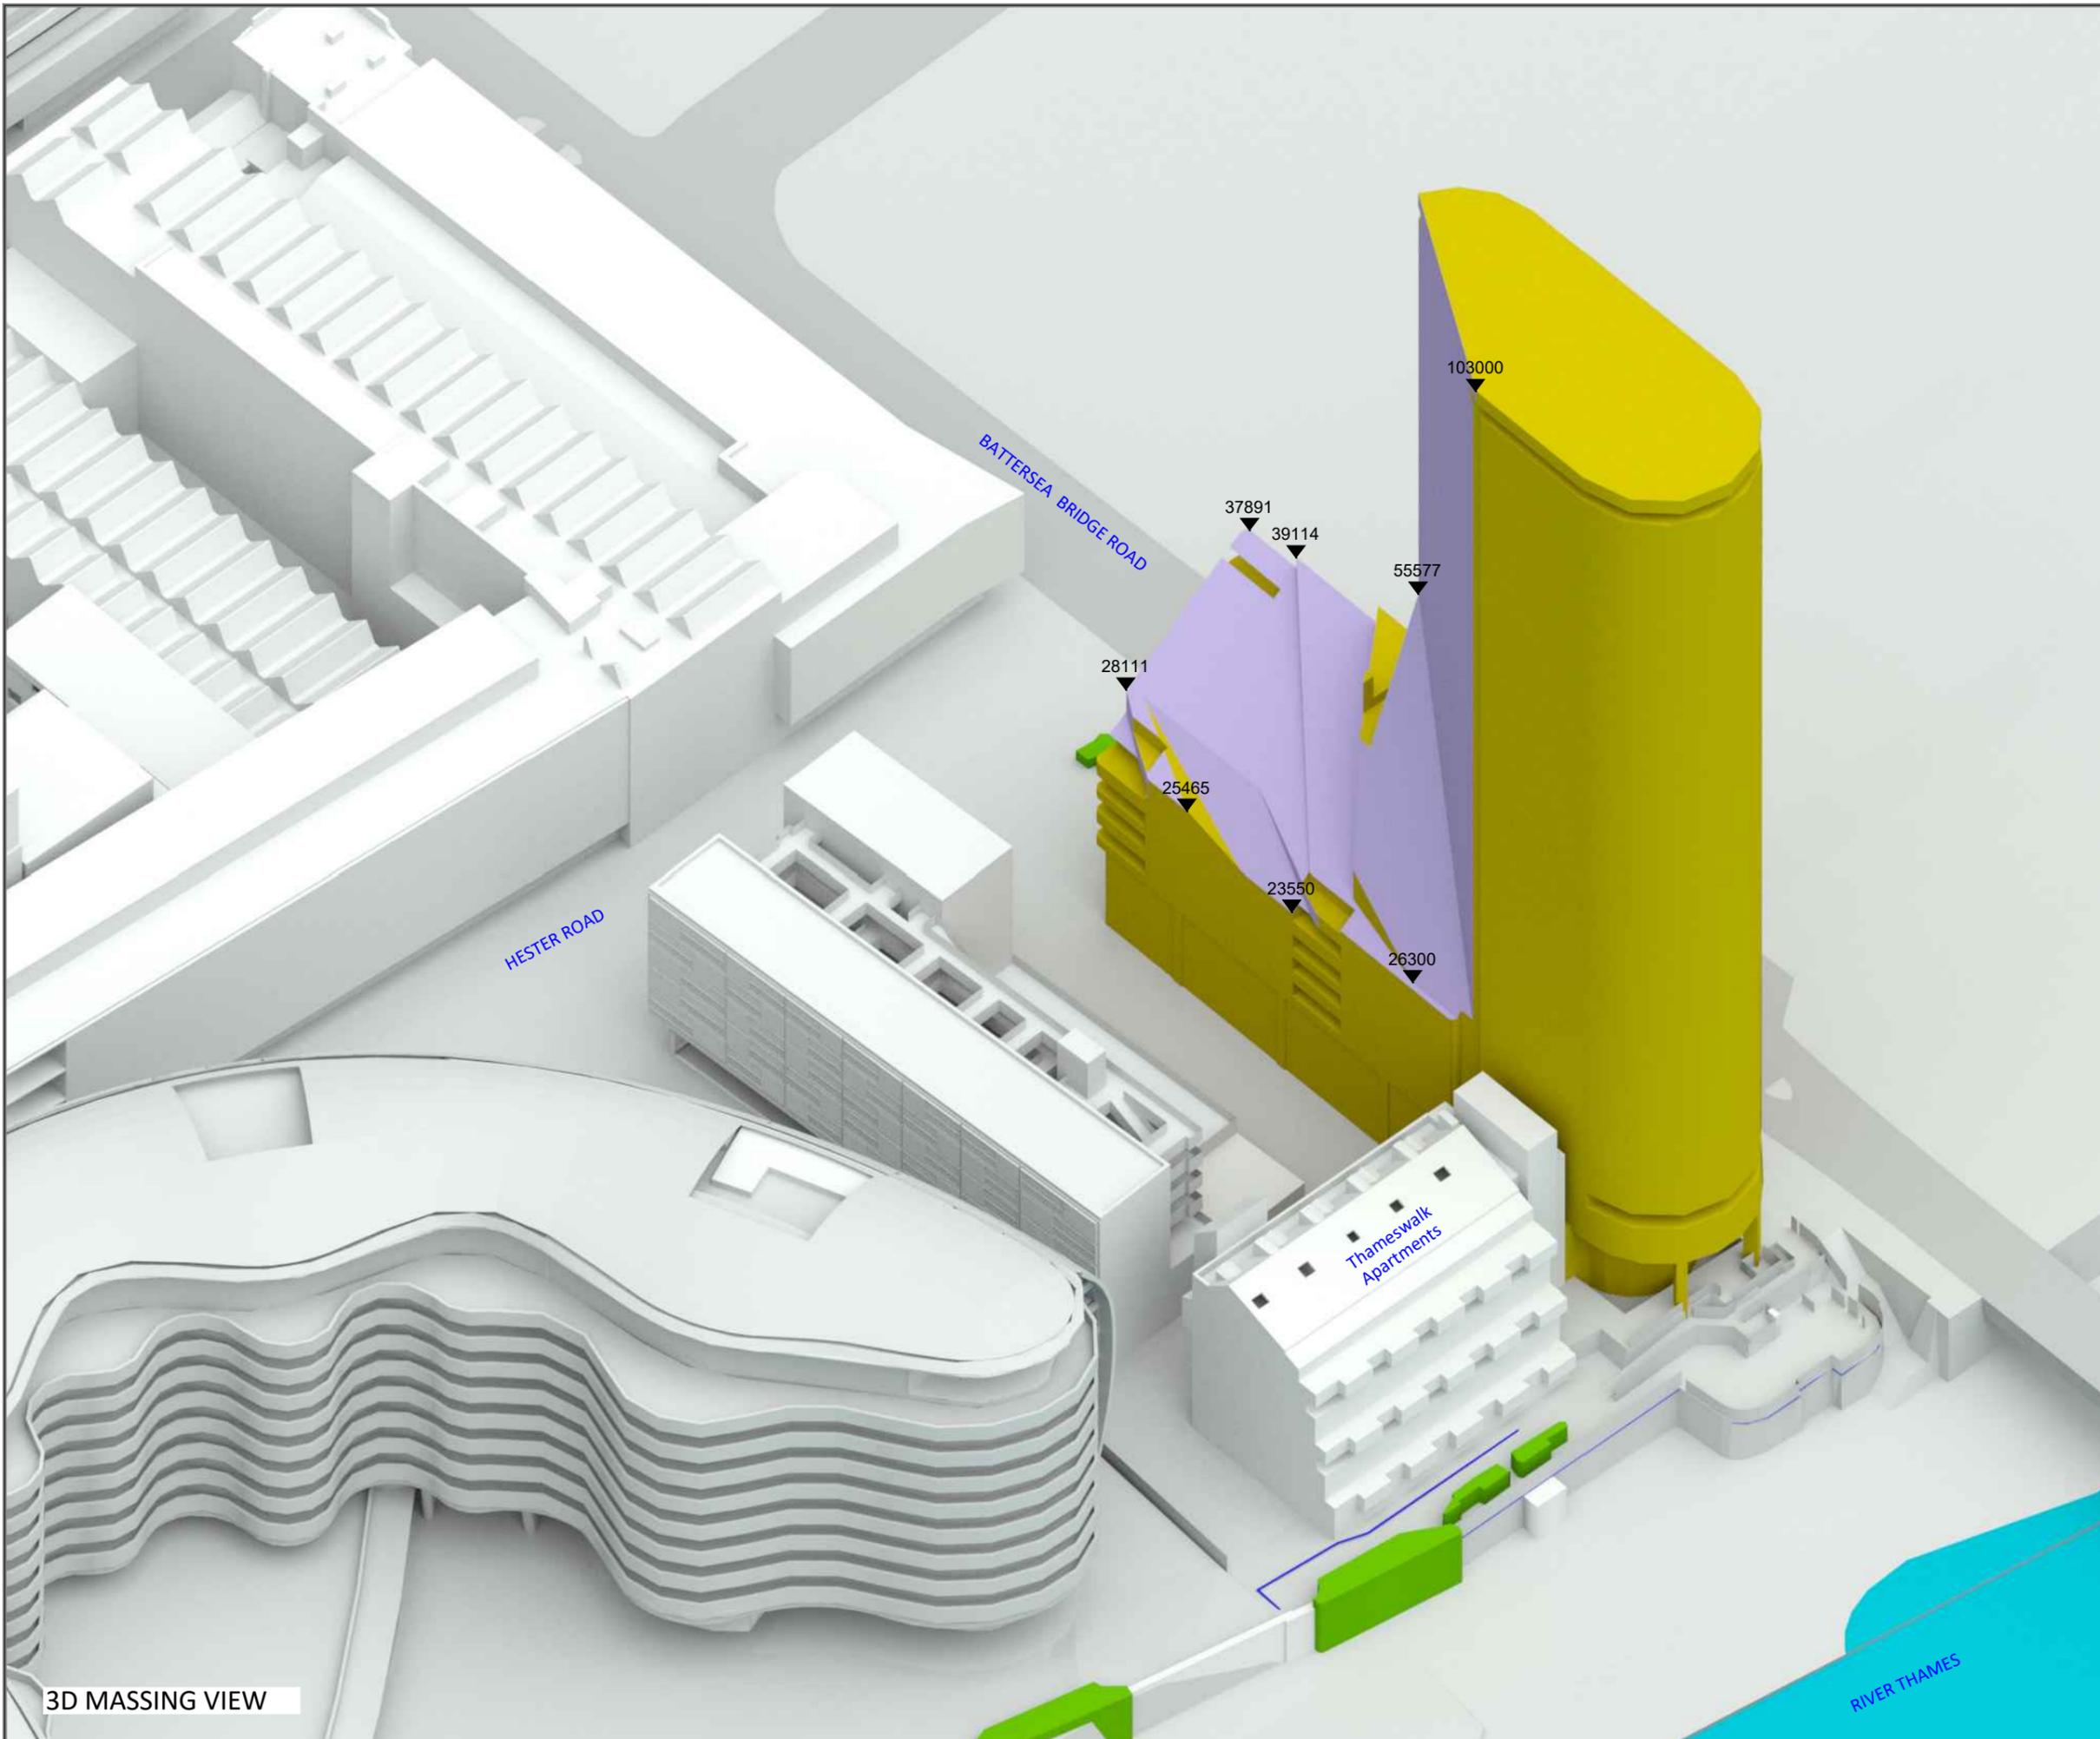

3D MASSING VIEW

**LEGEND:**

- Existing
  - Proposed
  - Cutback
  - Consented
- 12120**  
 AOD Height (mm)

**SOURCES OF INFORMATION:**

**EXISTING, SURROUNDING & ANALYSED BUILDINGS**

LAND SURVEYOR  
 Received on 16/02/24

Site and aerial photos.

**PROPOSED BUILDINGS**  
 FARRELLS - PLANNING PORTAL  
 Received on 21/10/24

**PROJECT INFORMATION**

© Copyright Anstey Horne & Co. Ltd  
 This drawing is the property of Anstey Horne & Co. Ltd. All rights reserved.  
 This drawing should not be reproduced without permission.  
 Do not scale from this drawing.

**CLIENT:** THAMES WALK RESIDENTS ASSOCIATION LIMITED

**PROJECT TITLE:** 2 HESTER ROAD LONDON, SW11 3BZ

**SCHEME REF:** SCHEME RECEIVED: 21/10/24

**DRAWING TITLE:** 3D MASSING MODEL VIEW PROPOSED CUTBACK

MODELLED BY: DRAWN BY: DATE: SCALE: N.T.S. **A3**  
 AH 04/12/24

**PROJECT No:** **RELEASE No:** **VERSION No:** **DRAWING No:**  
 ROL01453\_R01\_V01\_ 005

**LEGEND:**

- Existing
  - Proposed
  - Consented
  - Cutback
- 12120**  
 AOD Height (mm)

**SOURCES OF INFORMATION:**

**EXISTING, SURROUNDING & ANALYSED BUILDINGS**

LAND SURVEYOR  
 Received on 16/02/24

Site and aerial photos.

**PROPOSED BUILDINGS**

FARRELLS - PLANNING PORTAL  
 Received on 21/10/24

**PROJECT INFORMATION**

© Copyright Anstey Horne & Co. Ltd  
 This drawing is the property of Anstey Horne & Co. Ltd. All rights reserved.  
 This drawing should not be reproduced without permission.  
 Do not scale from this drawing.

CLIENT: THAMES WALK RESIDENTS ASSOCIATION LIMITED

PROJECT TITLE: 2 HESTER ROAD LONDON, SW11 3BZ


SCHEME REF: SCHEME RECEIVED: 21/10/24

DRAWING TITLE: 3D MASSING MODEL VIEW PROPOSED CUTBACK


MODELLED BY: DRAWN BY: DATE: SCALE: N.T.S. **A3**

PROJECT No: RELEASE No: VERSION No: DRAWING No:  
**ROL01453\_R01\_V01\_006**

**3D Massing Model**

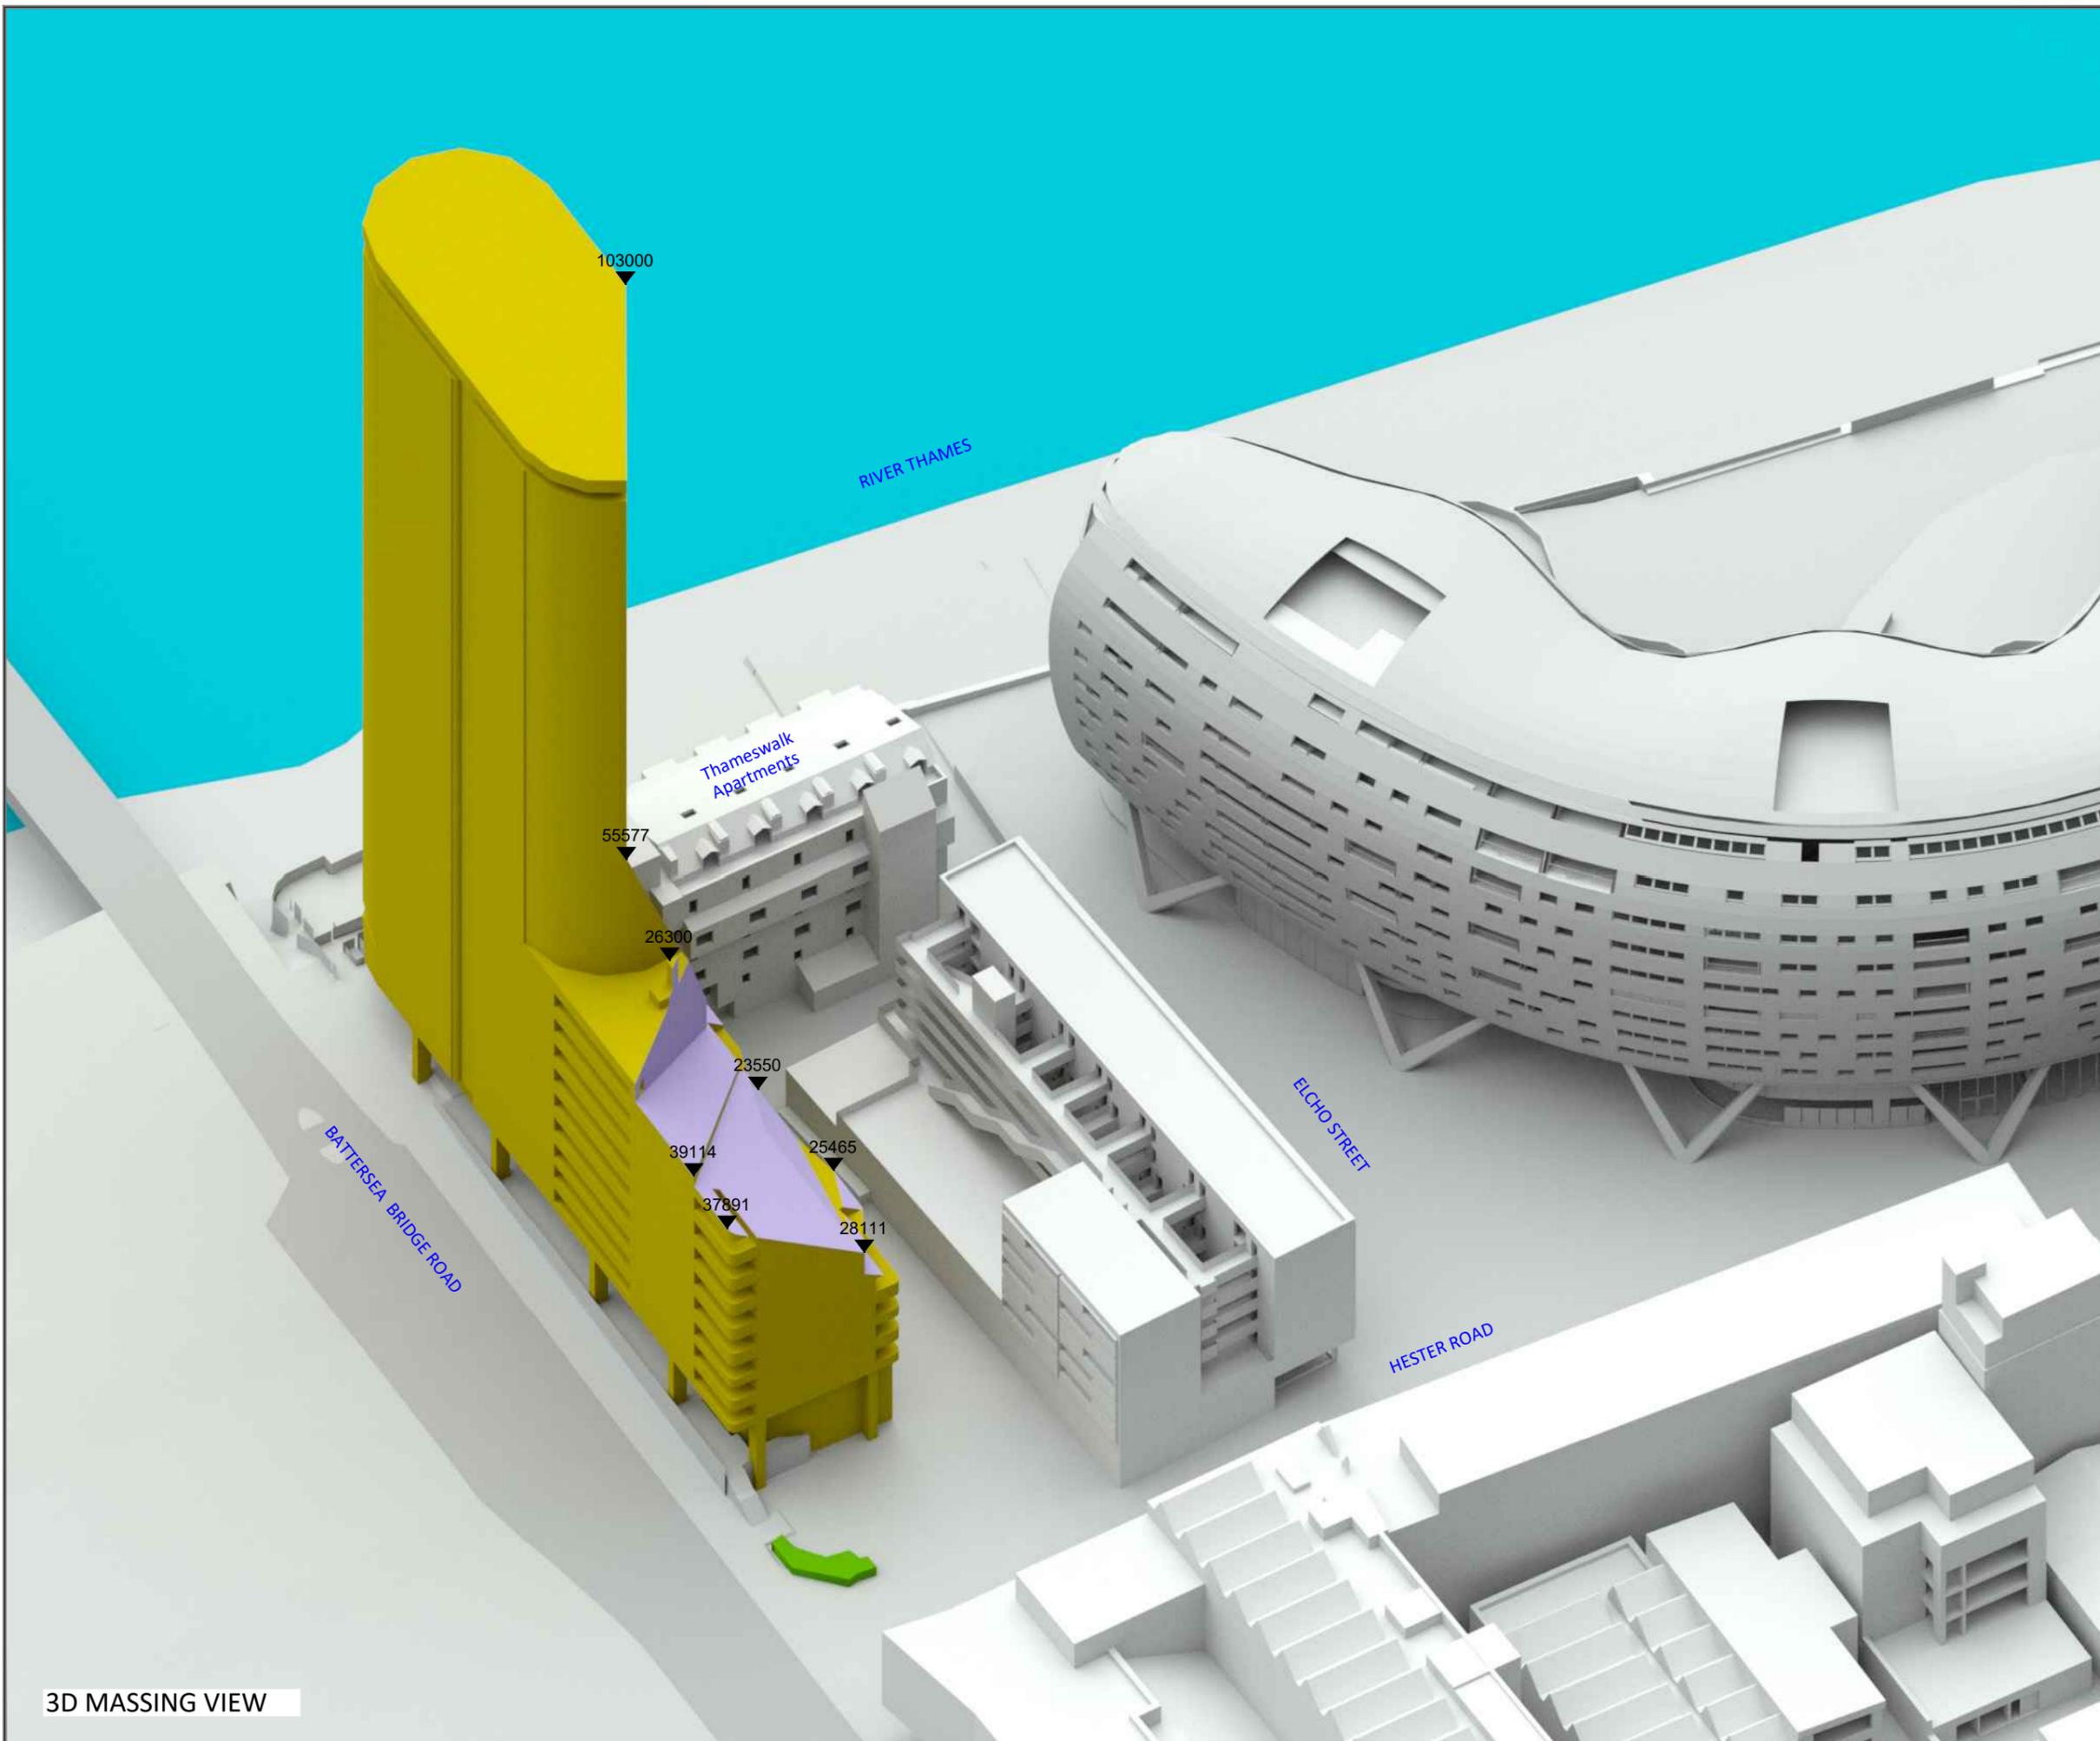

3D MASSING VIEW

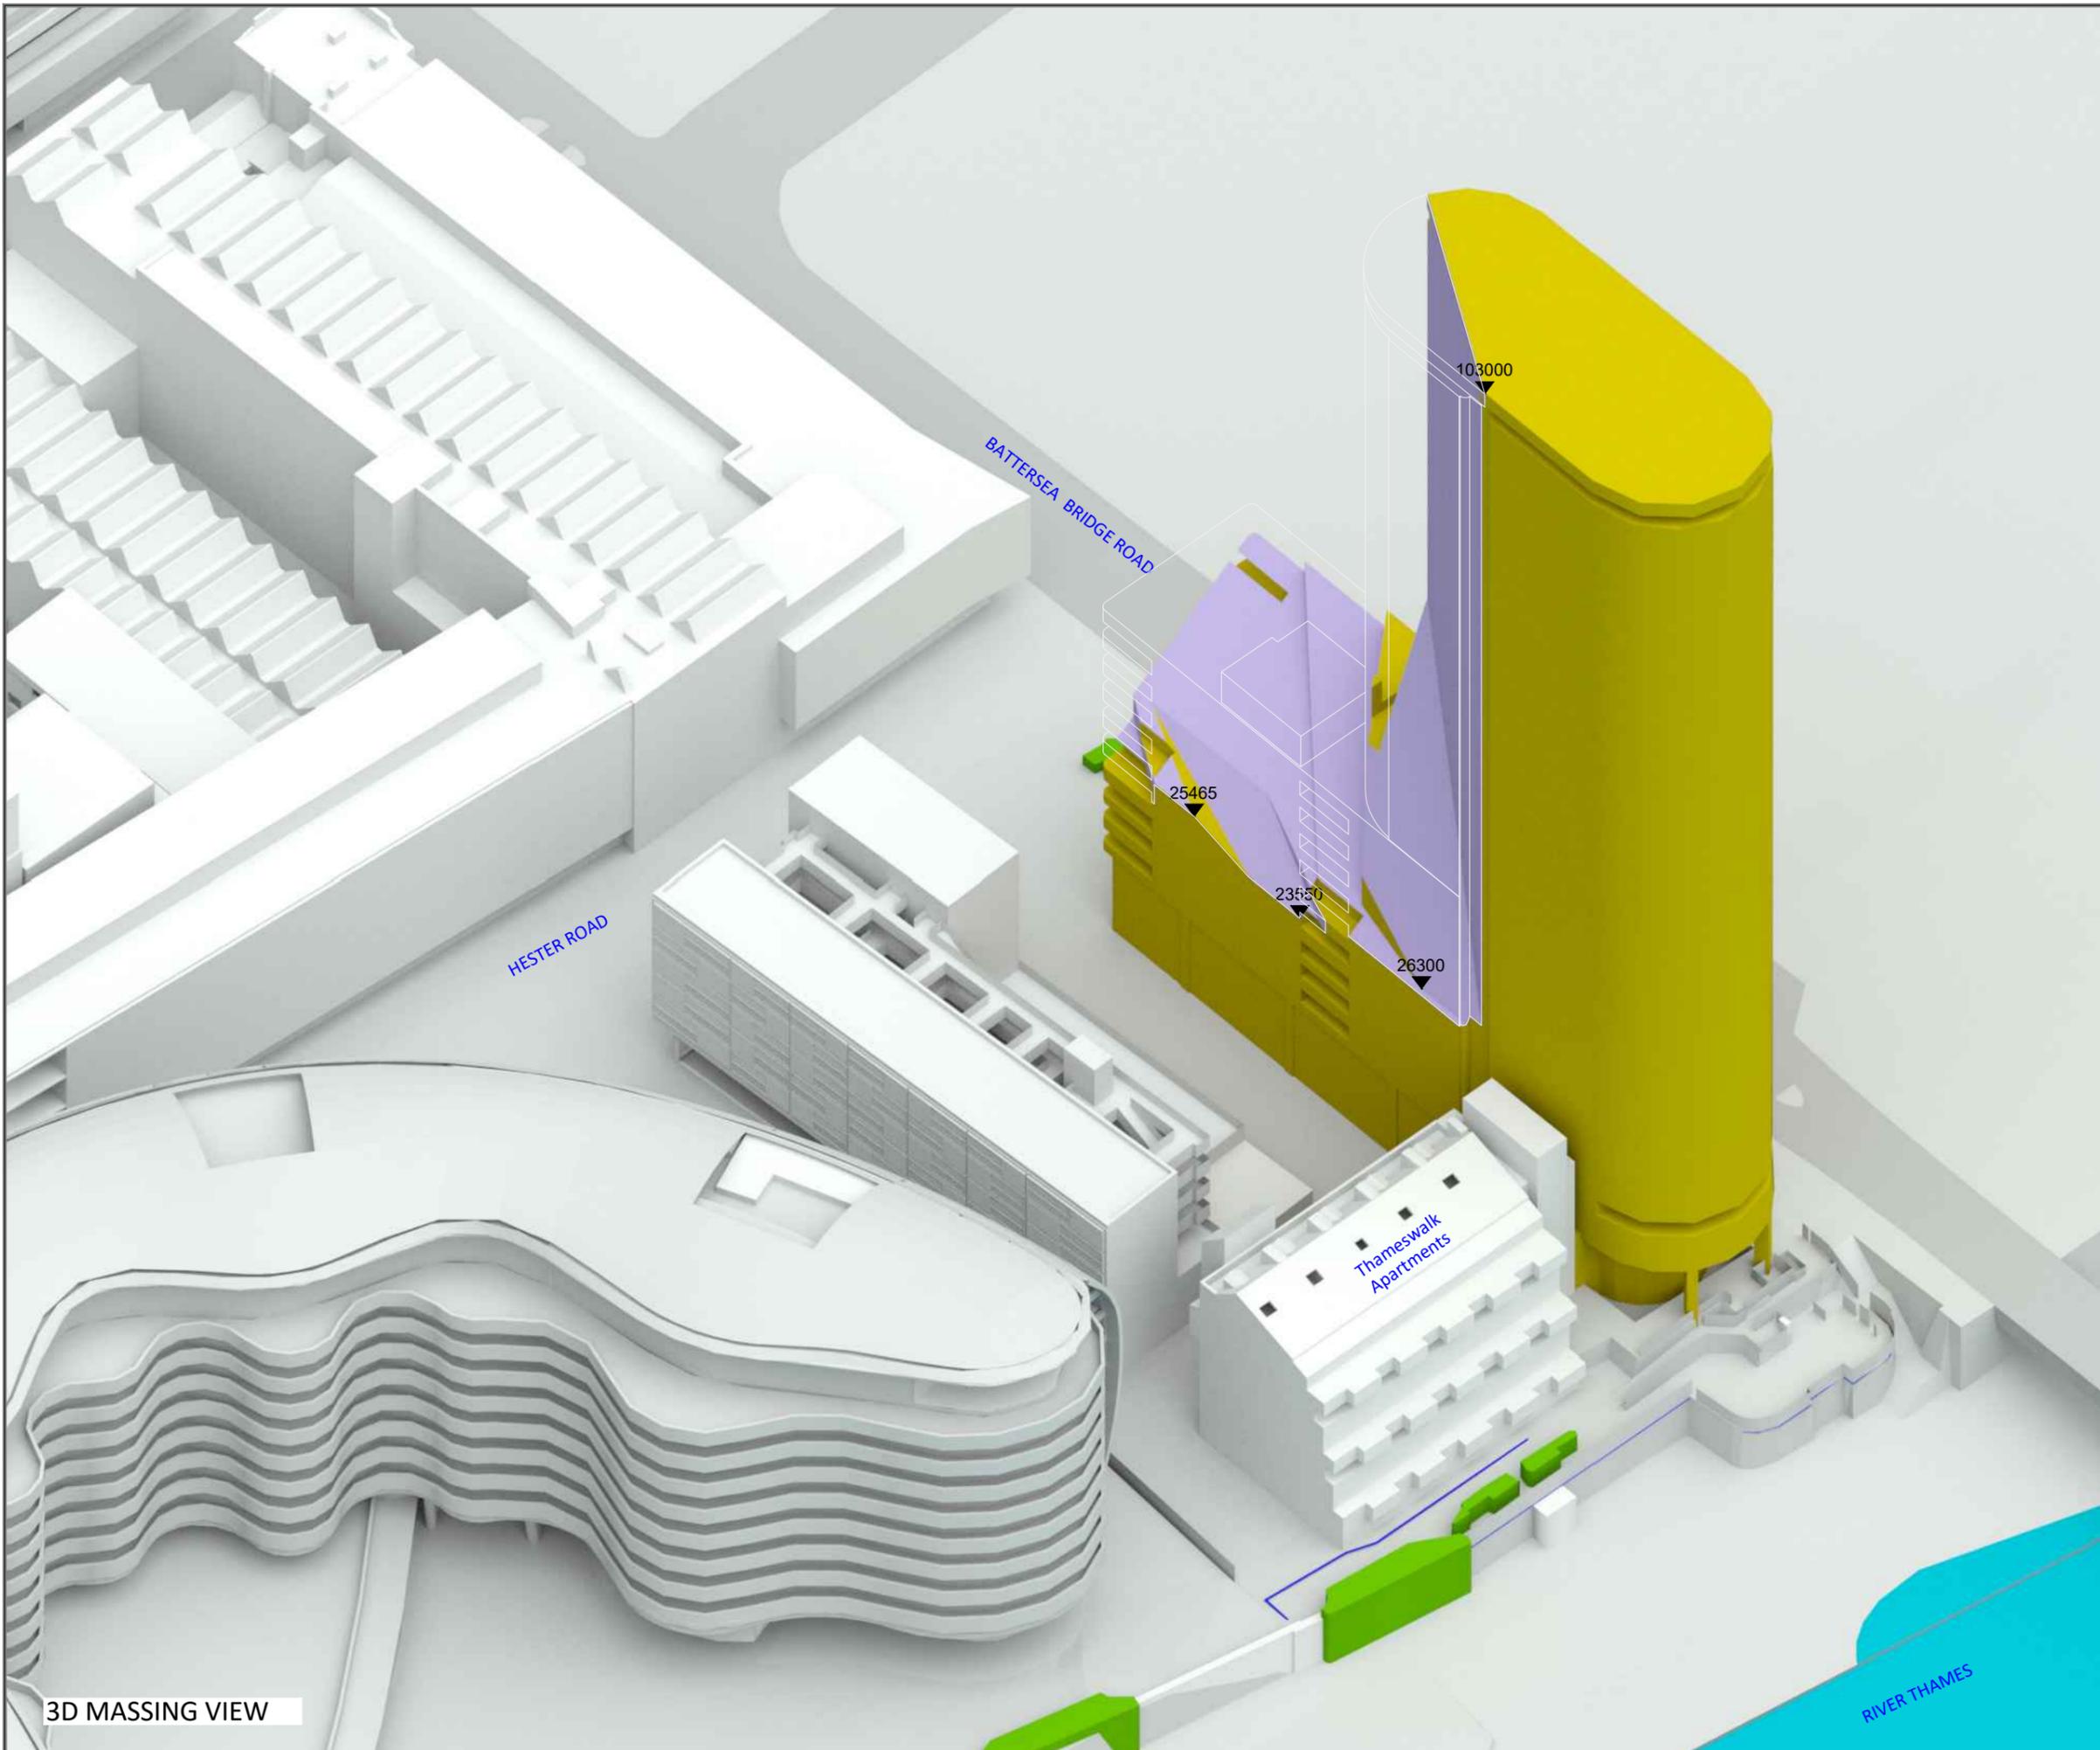

**LEGEND:**

- Existing
  - Proposed
  - Cutback
  - Consented
- 12120**  
 AOD Height (mm)

**SOURCES OF INFORMATION:**

**EXISTING, SURROUNDING & ANALYSED BUILDINGS**  
 LAND SURVEYOR  
 Received on 16/02/24

Site and aerial photos.

**PROPOSED BUILDINGS**  
 FARRELLS - PLANNING PORTAL  
 Received on 21/10/24

**PROJECT INFORMATION**

© Copyright Anstey Horne & Co. Ltd  
 This drawing is the property of Anstey Horne & Co. Ltd. All rights reserved.  
 This drawing should not be reproduced without permission.  
 Do not scale from this drawing.

**CLIENT:** THAMES WALK RESIDENTS ASSOCIATION LIMITED

**PROJECT TITLE:** 2 HESTER ROAD LONDON, SW11 3BZ

**SCHEME REF:** SCHEME RECEIVED: 21/10/24

**DRAWING TITLE:** 3D MASSING MODEL VIEW PROPOSED CUTBACK MASSING

MODELLED BY: AH	DRAWN BY: AH	DATE: 04/12/24	SCALE: N.T.S.	<b>A3</b>
-----------------	--------------	----------------	---------------	-----------

PROJECT No:	RELEASE No:	VERSION No:	DRAWING No:
ROL01453_R01_V01_			007

**3D Massing Model**

3D MASSING VIEW