



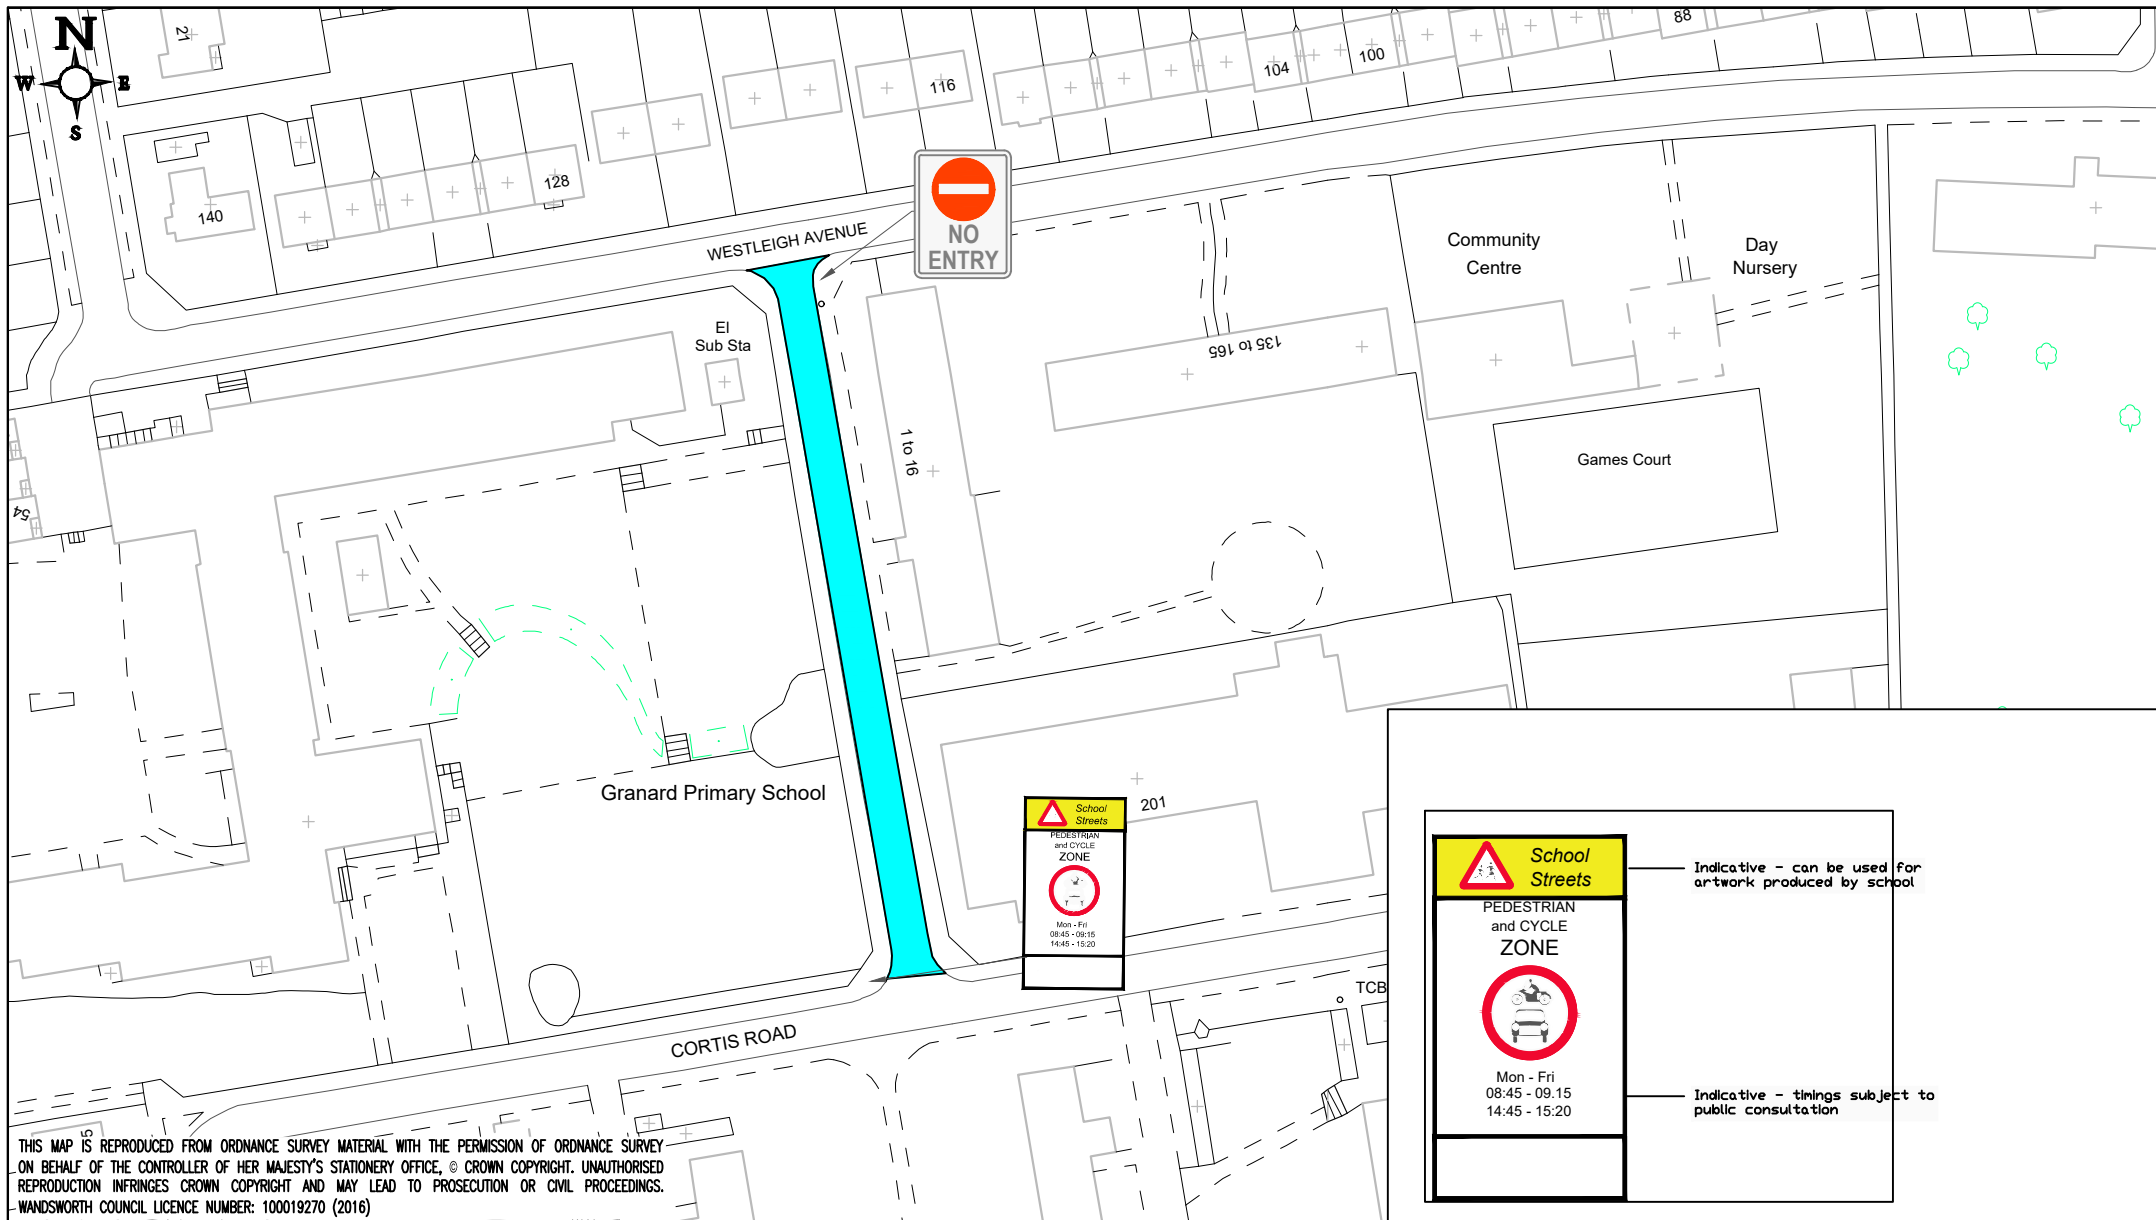

THIS MAP IS REPRODUCED FROM ORDNANCE SURVEY MATERIAL WITH THE PERMISSION OF ORDNANCE SURVEY ON BEHALF OF THE CONTROLLER OF HER MAJESTY'S STATIONERY OFFICE, © CROWN COPYRIGHT. UNAUTHORISED REPRODUCTION INFRINGES CROWN COPYRIGHT AND MAY LEAD TO PROSECUTION OR CIVIL PROCEEDINGS. WANDSWORTH COUNCIL LICENCE NUMBER: 100019270 (2016)

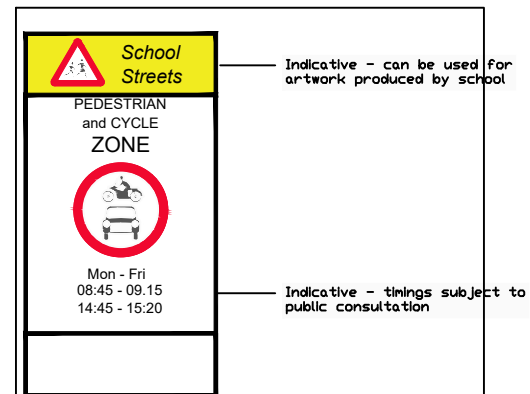

GENERAL NOTES: 1. THIS DRAWING TO BE READ IN CONJUNCTION WITH ALL RELEVANT ENGINEERS DRAWINGS & SPECIFICATIONS. 2. DO NOT SCALE THIS DRAWING. ALL DRAWING IN METRES.			Project Title: GRANARD PRIMARY SCHOOL SIGNS		  RICHMOND AND WANDSWORTH COUNCILS		ENVIRONMENT AND COMMUNITY SERVICES DEPARTMENT	
-	Rev 0	Issued to Client for Review	Drawing Title: -		Scale @ A4: NTS	Drawn By: JH	Project No: -	Drawing No: -
-					Date: JUL 2020	Checked By: -		Revision: 0
-								
-								