




4 Existing Room Area
1 : 25

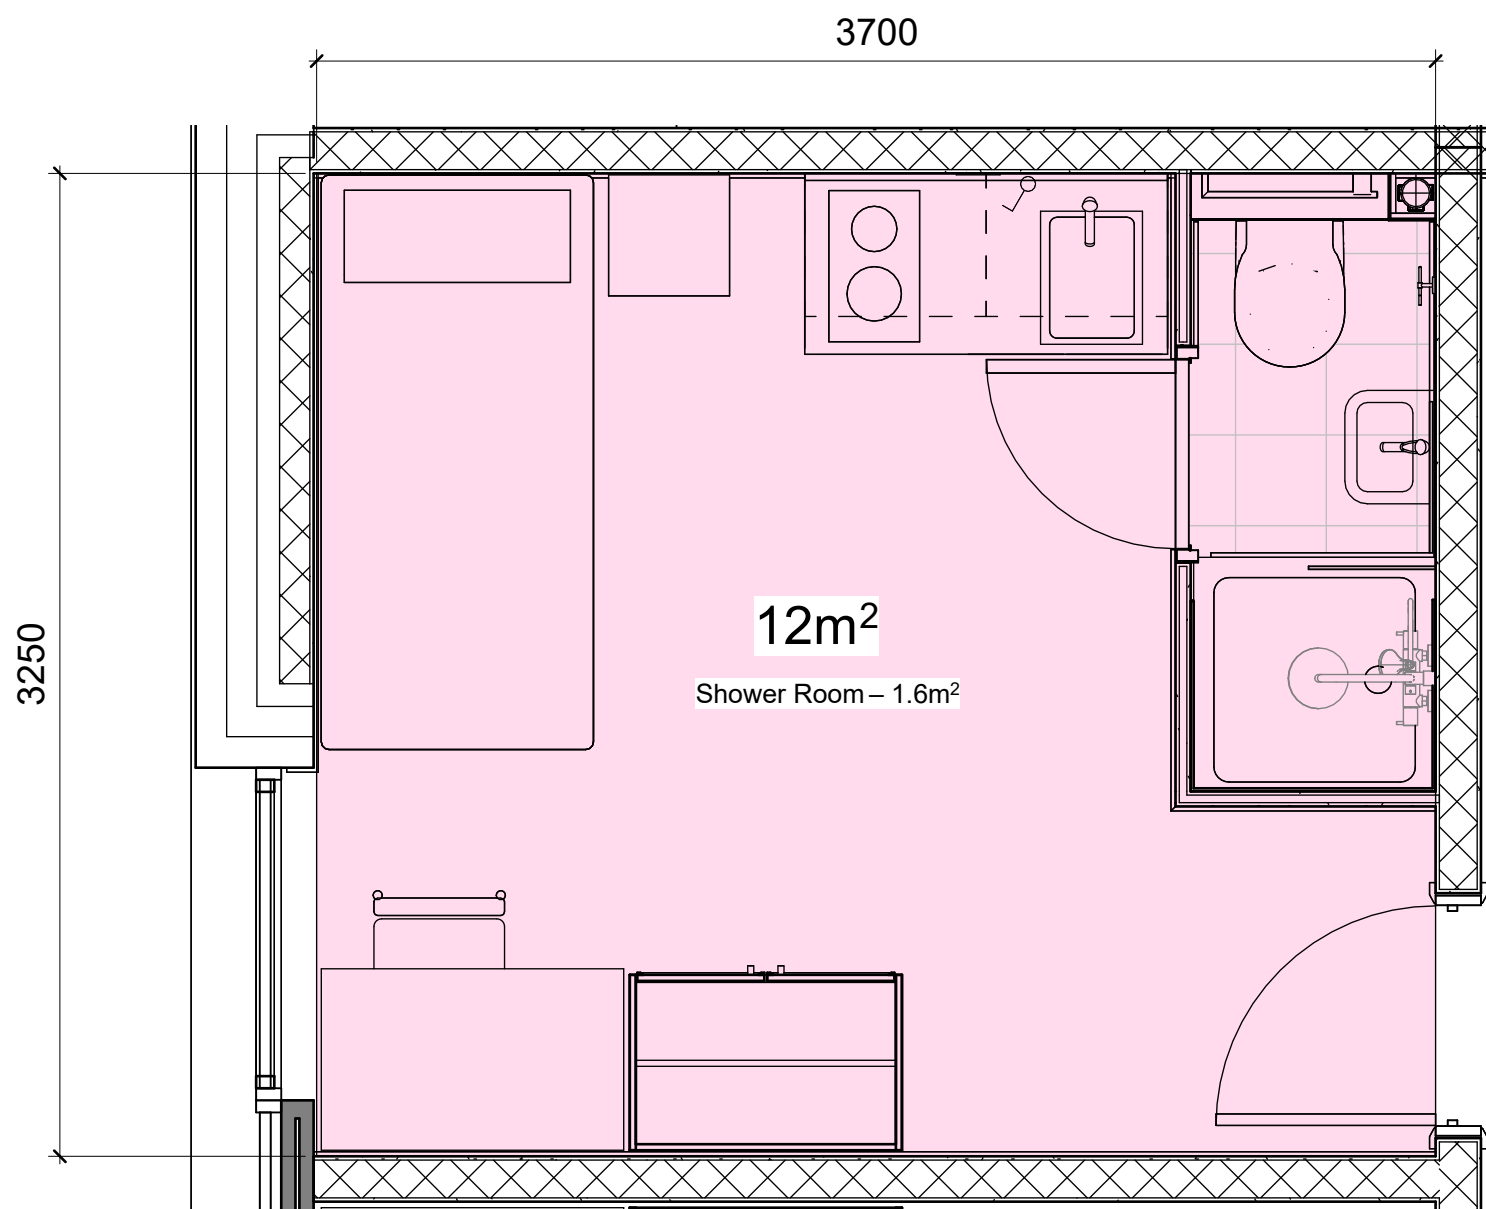

5 Proposed Room Arrangement Option A
1 : 25

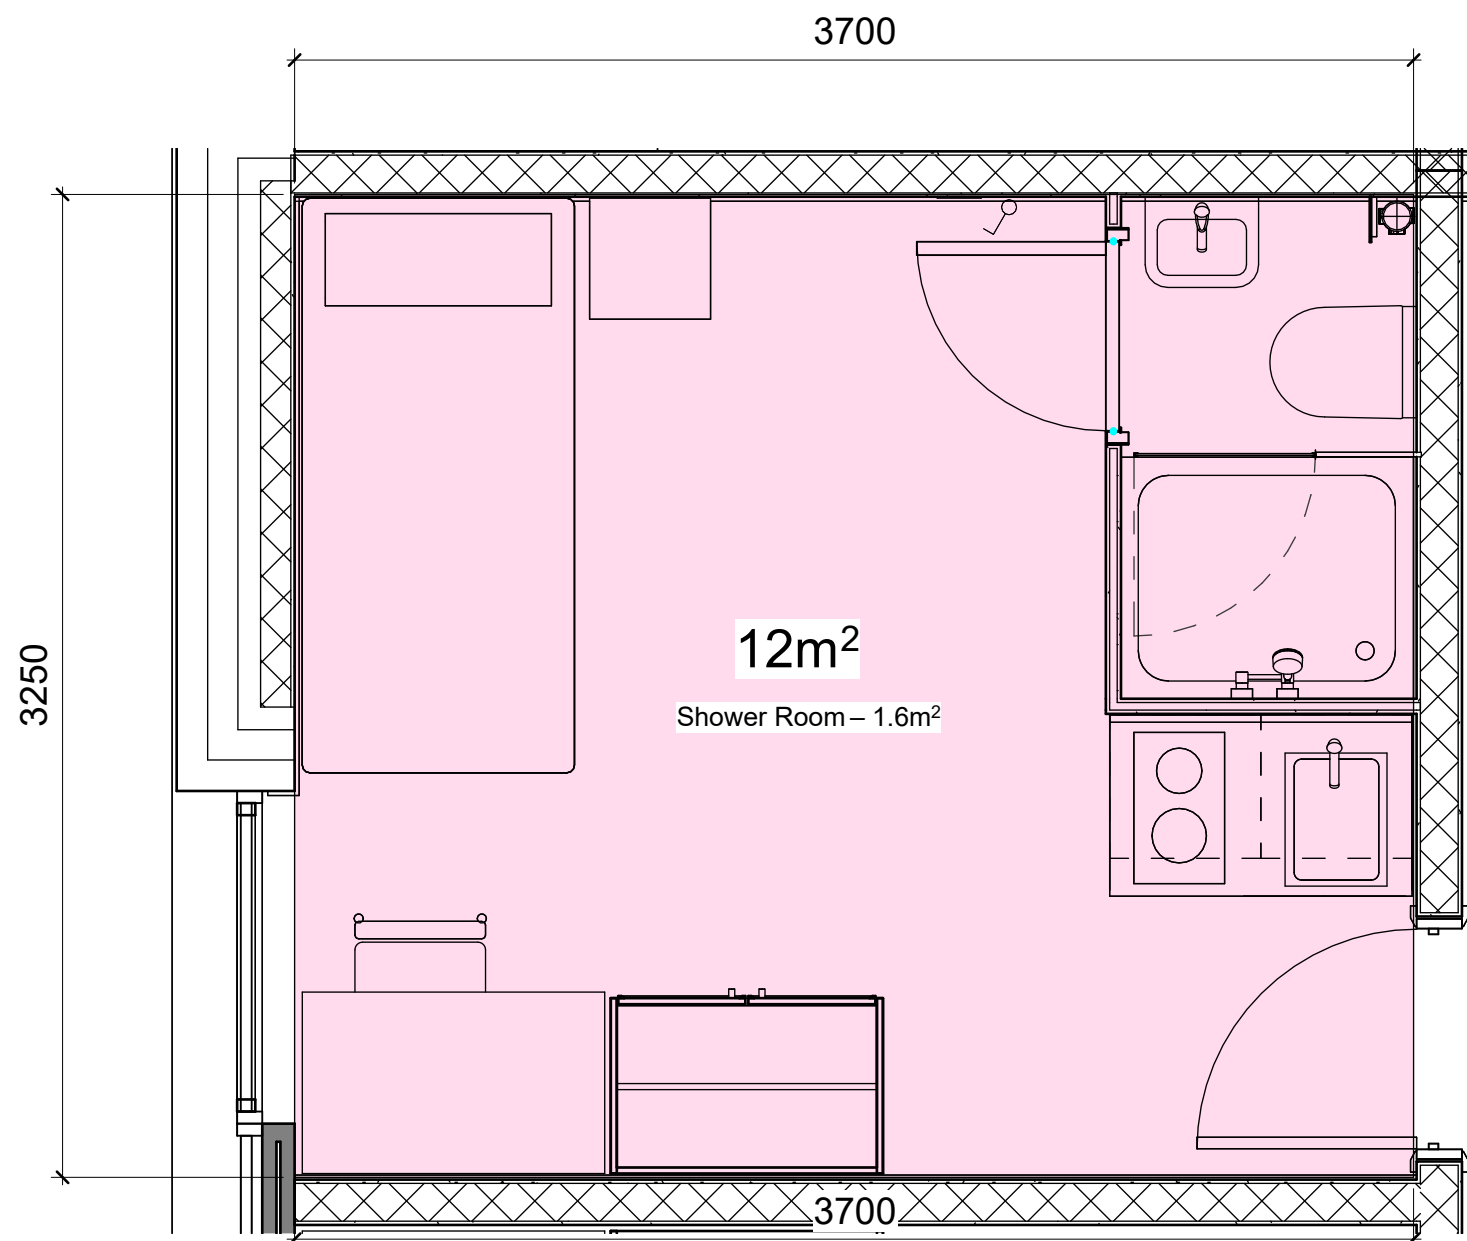

6 Proposed Room Arrangement Option B
1 : 25

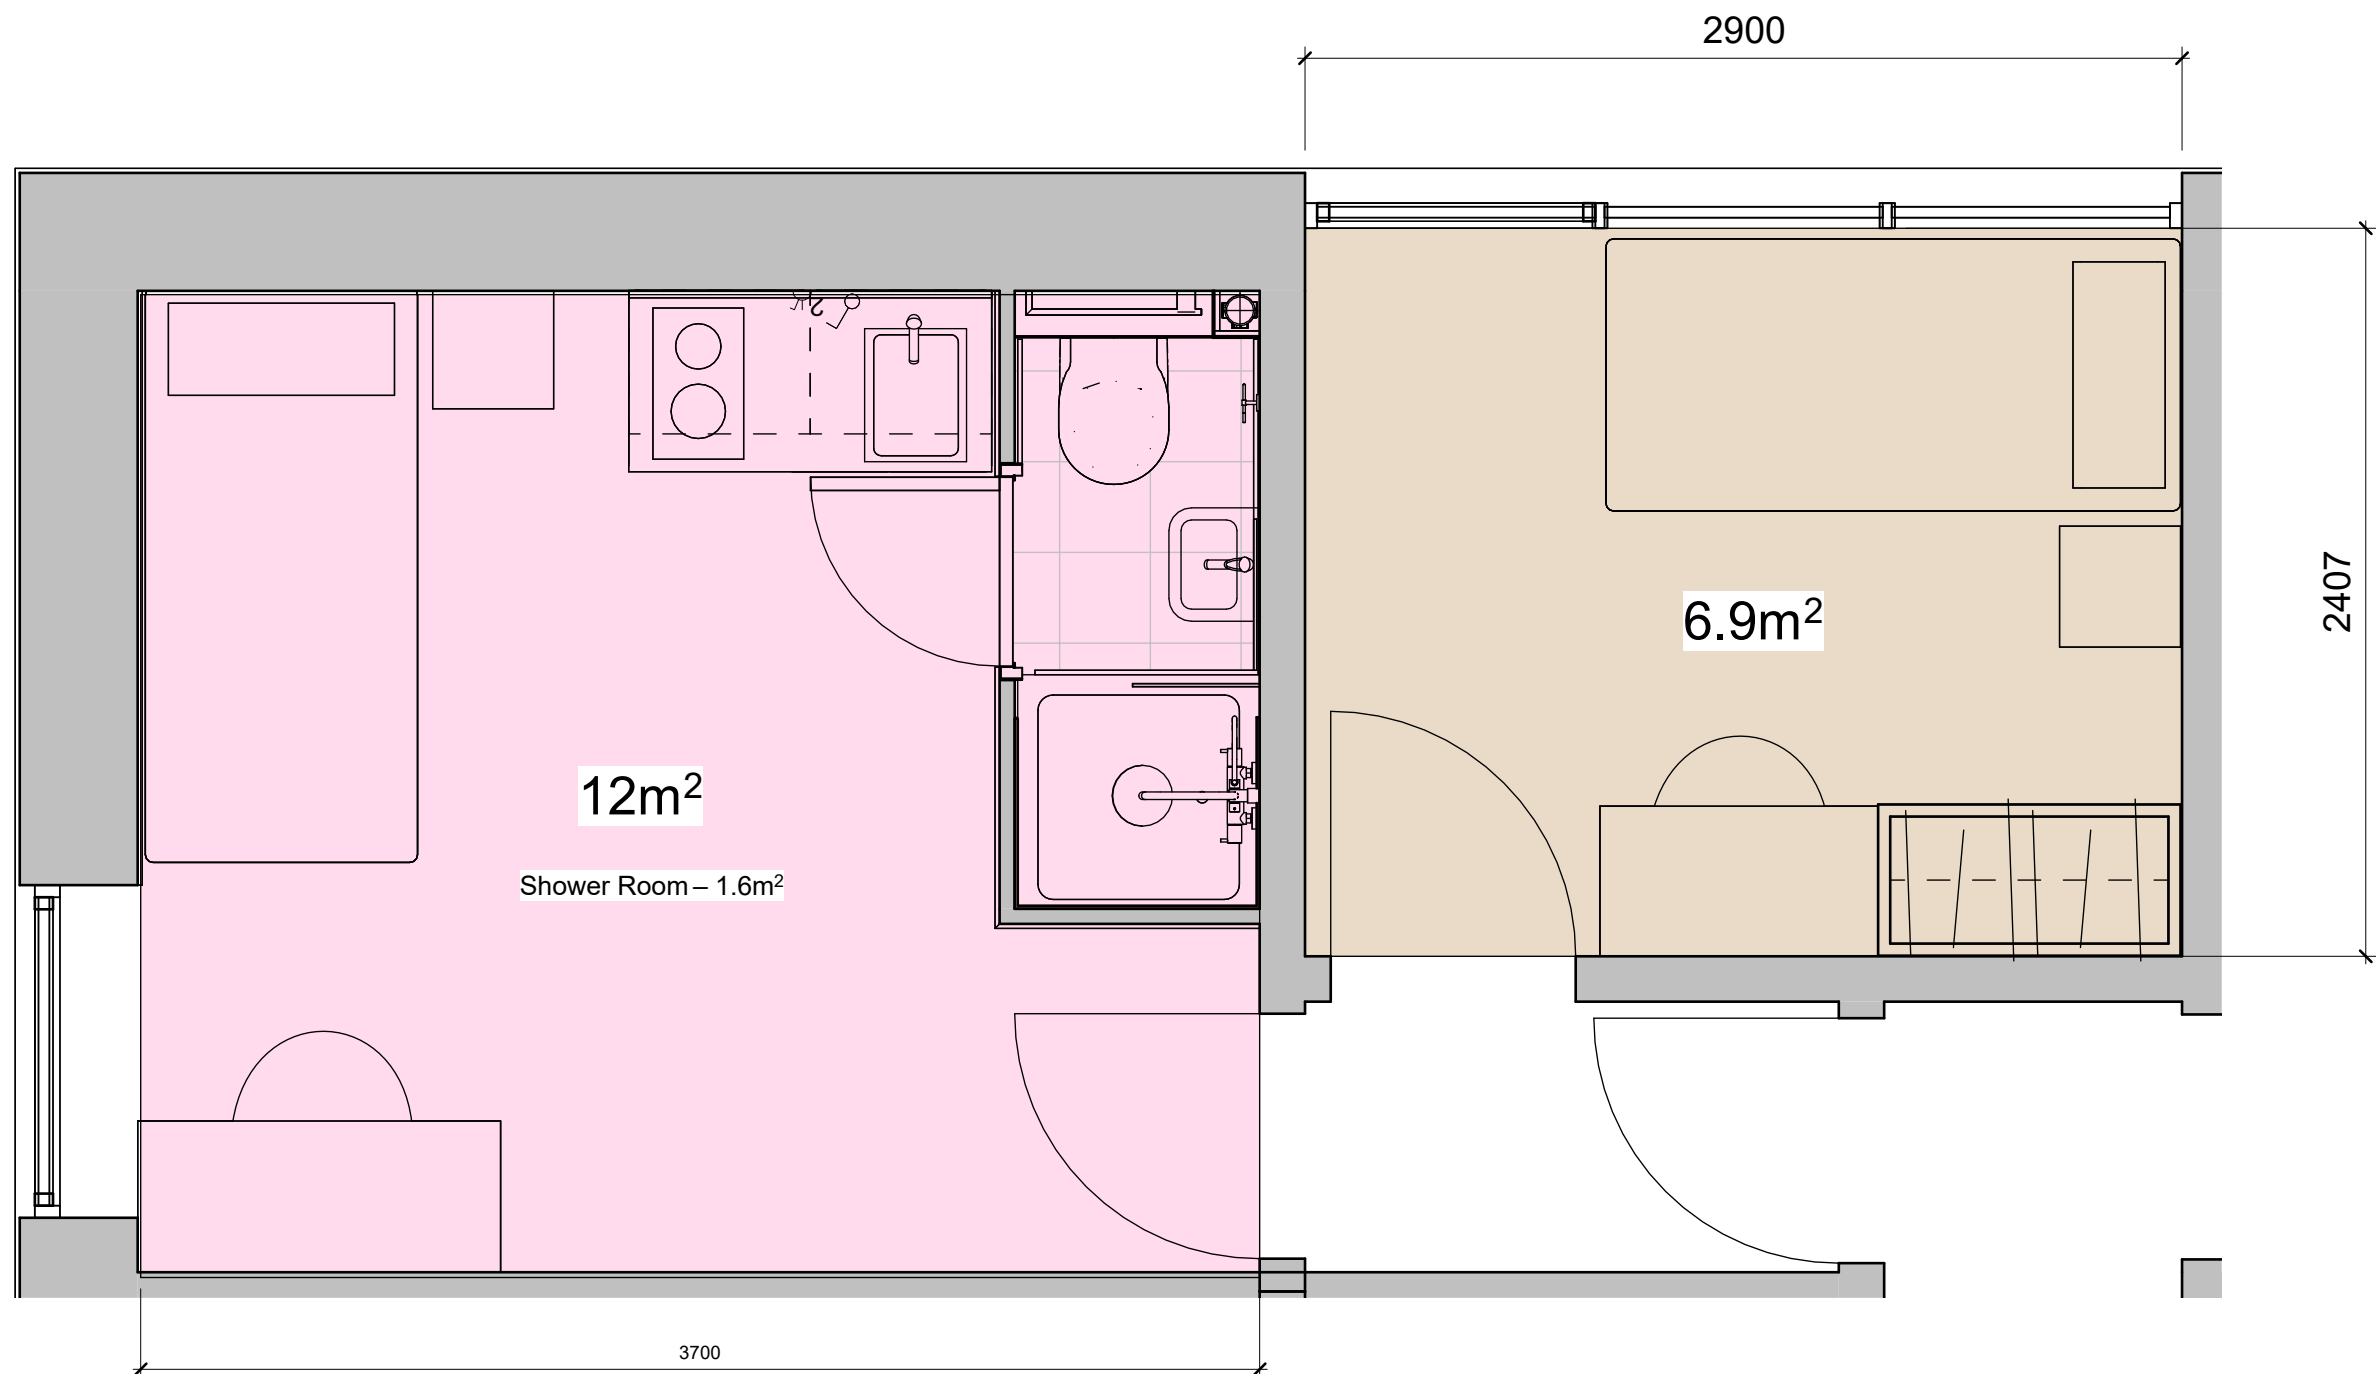

7 Proposed Room Arrangement 2 Bed
1 : 25

General Notes

This drawing is copyright of KSR architects. This drawing must be read in conjunction with the Designer's Risk Assessment, specification and all other relevant documentation and drawings.

KSR architects accept no liability for any expense, loss or damage of whatever nature and however arising from any variation made to this drawing or in the execution of the work to which it relates which has not been referred to them and their approval obtained.

Areas are based on unchecked survey and are approximate only. Do not scale from this drawing or the digital data, only figured dimensions are to be used. Refer to linear scale for guidance.

Check all dimensions on site prior to carrying out any works and advise any discrepancy

Rev	Description	Date	By
Status:			

KSR ARCHITECTS & INTERIOR DESIGNERS

KSR ARCHITECTS LLP email@krsarchitects.com
14 Greenland Street E: +44 (0)20 7692 5000
London NW1 0ND www.krsarchitects.com

Project:

Mount Clare - Residences

Drawing Title:

Room Area Diagram

Date of first issue: Scale:

01/07/26

Drawn By: Checked By:
Author Checker © KSR Architects

Drawing No: Rev:
23047-P1-303