



Sources: Point2  
Site Photography

Local Planning Authority  
Various Surrounding Building Layouts

Glenn Howells Architects Ltd

Sent 08/03/23. 2278-GHA-ZZ-ZZ-M3-A-00900.dwg

Key:

Scheme Confirmed: -

Date: -

Project: Bookers, Vauxhall,  
London

Drawn By:  
RM

Scale:  
NTS

Date:  
Aug 24

Title: Windows Location  
Building A1.2 - Tweed Mansions

Dwg No:  
**P2874/W/01**

Rel:  
**15**





Sources: Point2  
Site Photography

Local Planning Authority  
Various Surrounding Building Layouts

Glenn Howells Architects Ltd

Sent 08/03/23. 2278-GHA-ZZ-M3-A-00900.dwg

Key:

Scheme Confirmed: -

Date: -

Project: Bookers, Vauxhall,  
London

Drawn By:  
RM

Scale:  
NTS

Date:  
Aug 24

Title: Windows Location  
Building A1.3 - Foots Row Mansions

Dwg No:  
**P2874/W/02**

Rel:  
**15**





Sources: Point2  
Site Photography

Local Planning Authority  
Various Surrounding Building Layouts

Glenn Howells Architects Ltd

Sent 08/03/23. 2278-GHA-ZZ-M3-A-00900.dwg

Key:

Scheme Confirmed: -

Date: -

Project: Bookers, Vauxhall,  
London

Drawn By:  
RM

Scale:  
NTS

Date:  
Aug 24

Title: Windows Location  
Building A1.4 - Bilington Mansions

Dwg No:  
**P2874/W/03**

Rel:  
**15**





Sources: Point2  
Site Photography

Local Planning Authority  
Various Surrounding Building Layouts

Glenn Howells Architects Ltd

Sent 08/03/23. 2278-GHA-ZZ-ZZ-M3-A-00900.dwg

Key:

Scheme Confirmed: -

Date: -

Project: Bookers, Vauxhall,  
London

Drawn By:  
RM

Scale:  
NTS


Date:  
Aug 24

Title: Windows Location  
Building A1.5 - Arden Mansions

Dwg No:  
**P2874/W/04**

Rel:  
**15**



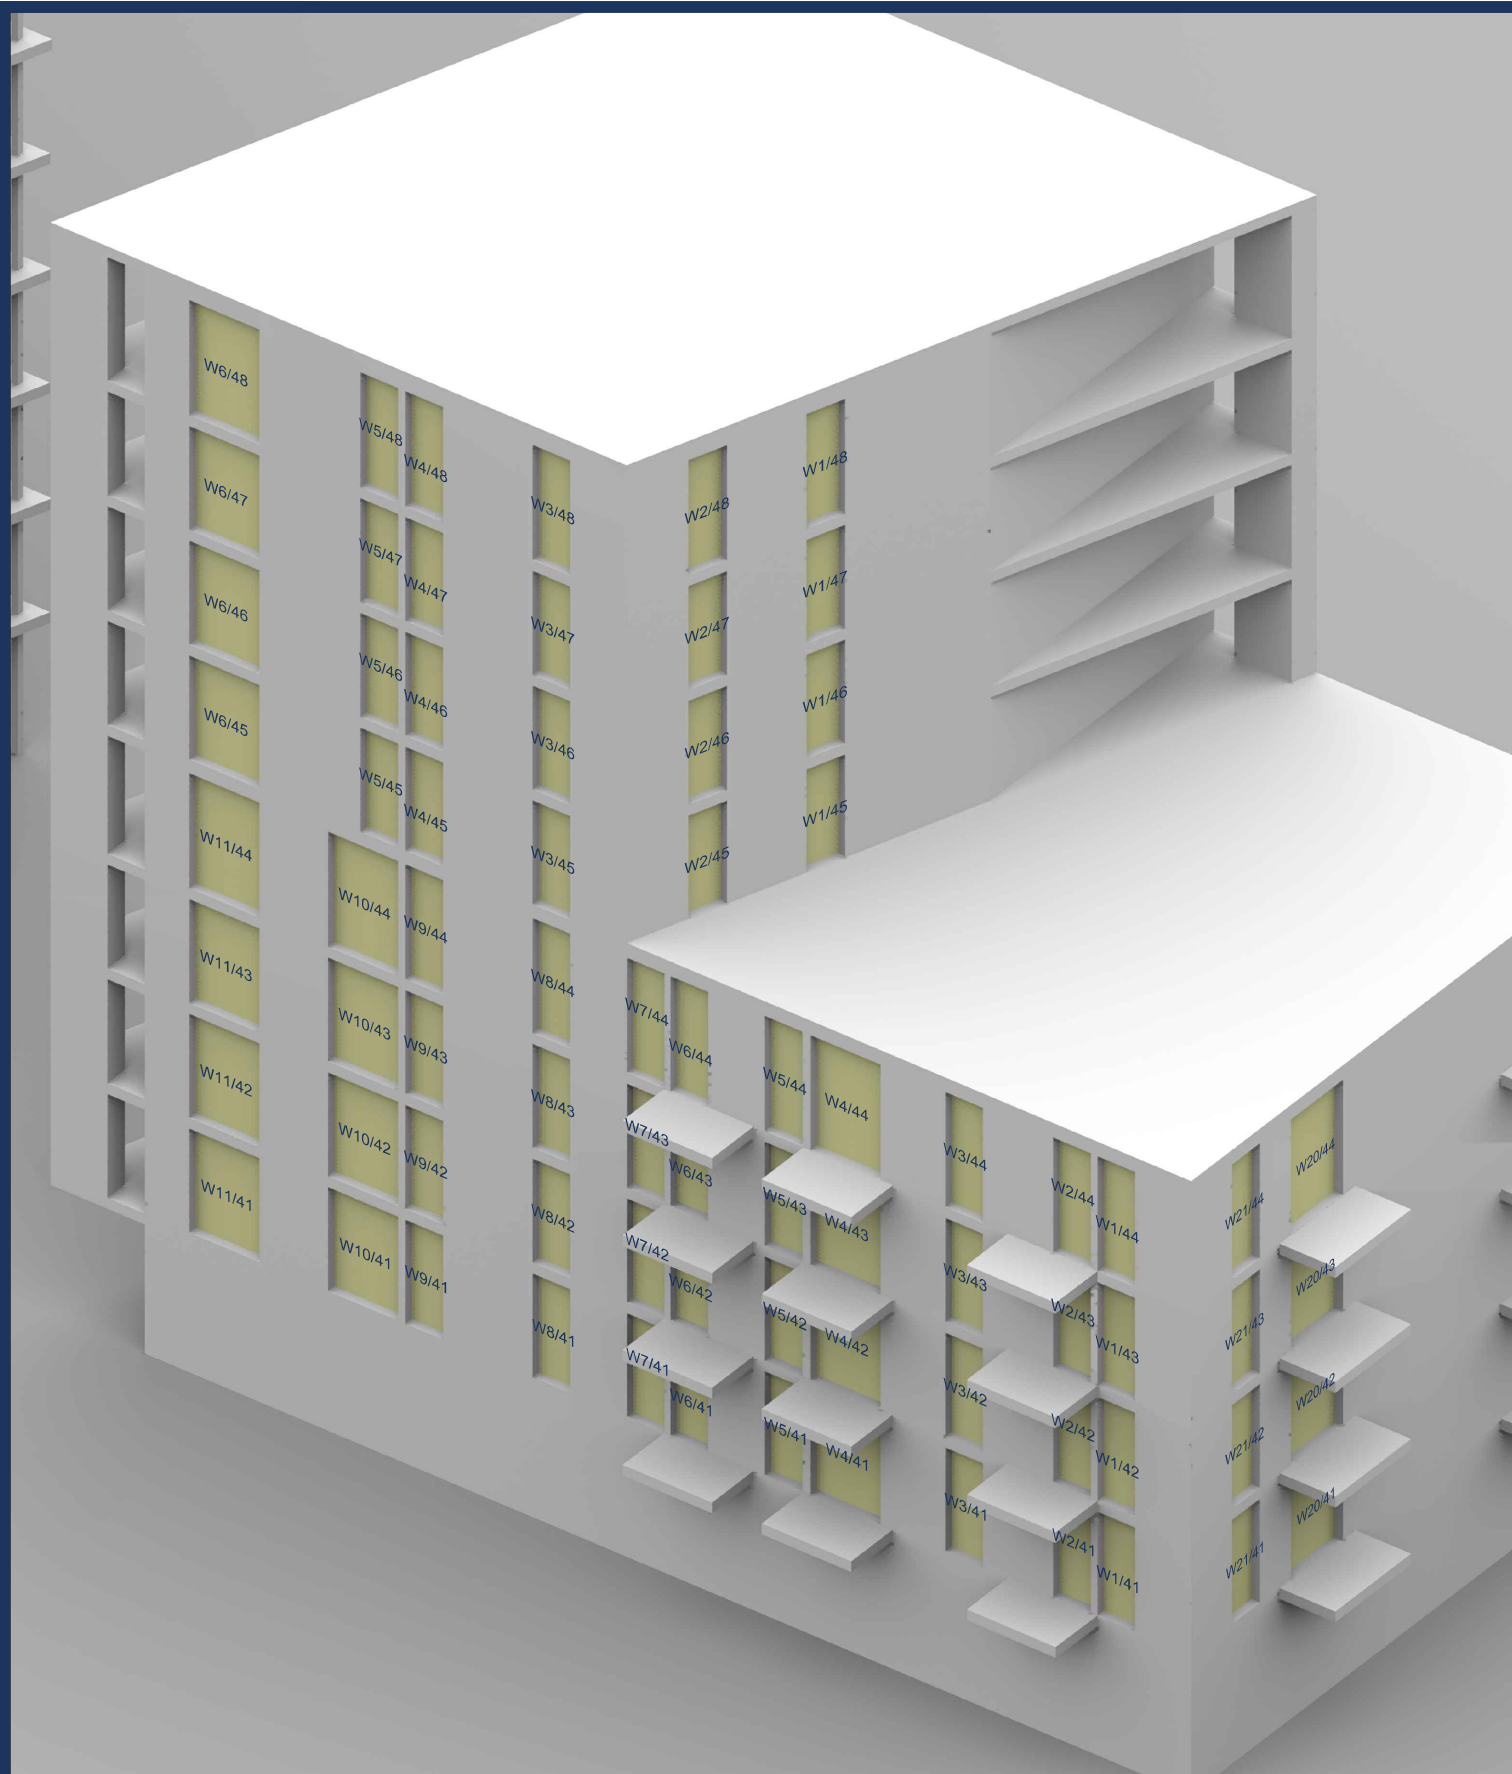

Sources: Point2  
 Site Photography  
 Local Planning Authority  
 Various Surrounding Building Layouts  
 Glenn Howells Architects Ltd  
 Sent 08/03/23. 2278-GHA-ZZ-ZZ-M3-A-00900.dwg

Key:

Project: Bookers, Vauxhall,  
 London

Title: Windows Location  
 Building A2 - Matkin Mansions

Scheme Confirmed: -

Date: -

Drawn By:  
 RM


Scale:  
 NTS

Date:  
 Aug 24

Dwg No:  
**P2874/W/05**

Rel:  
**15**



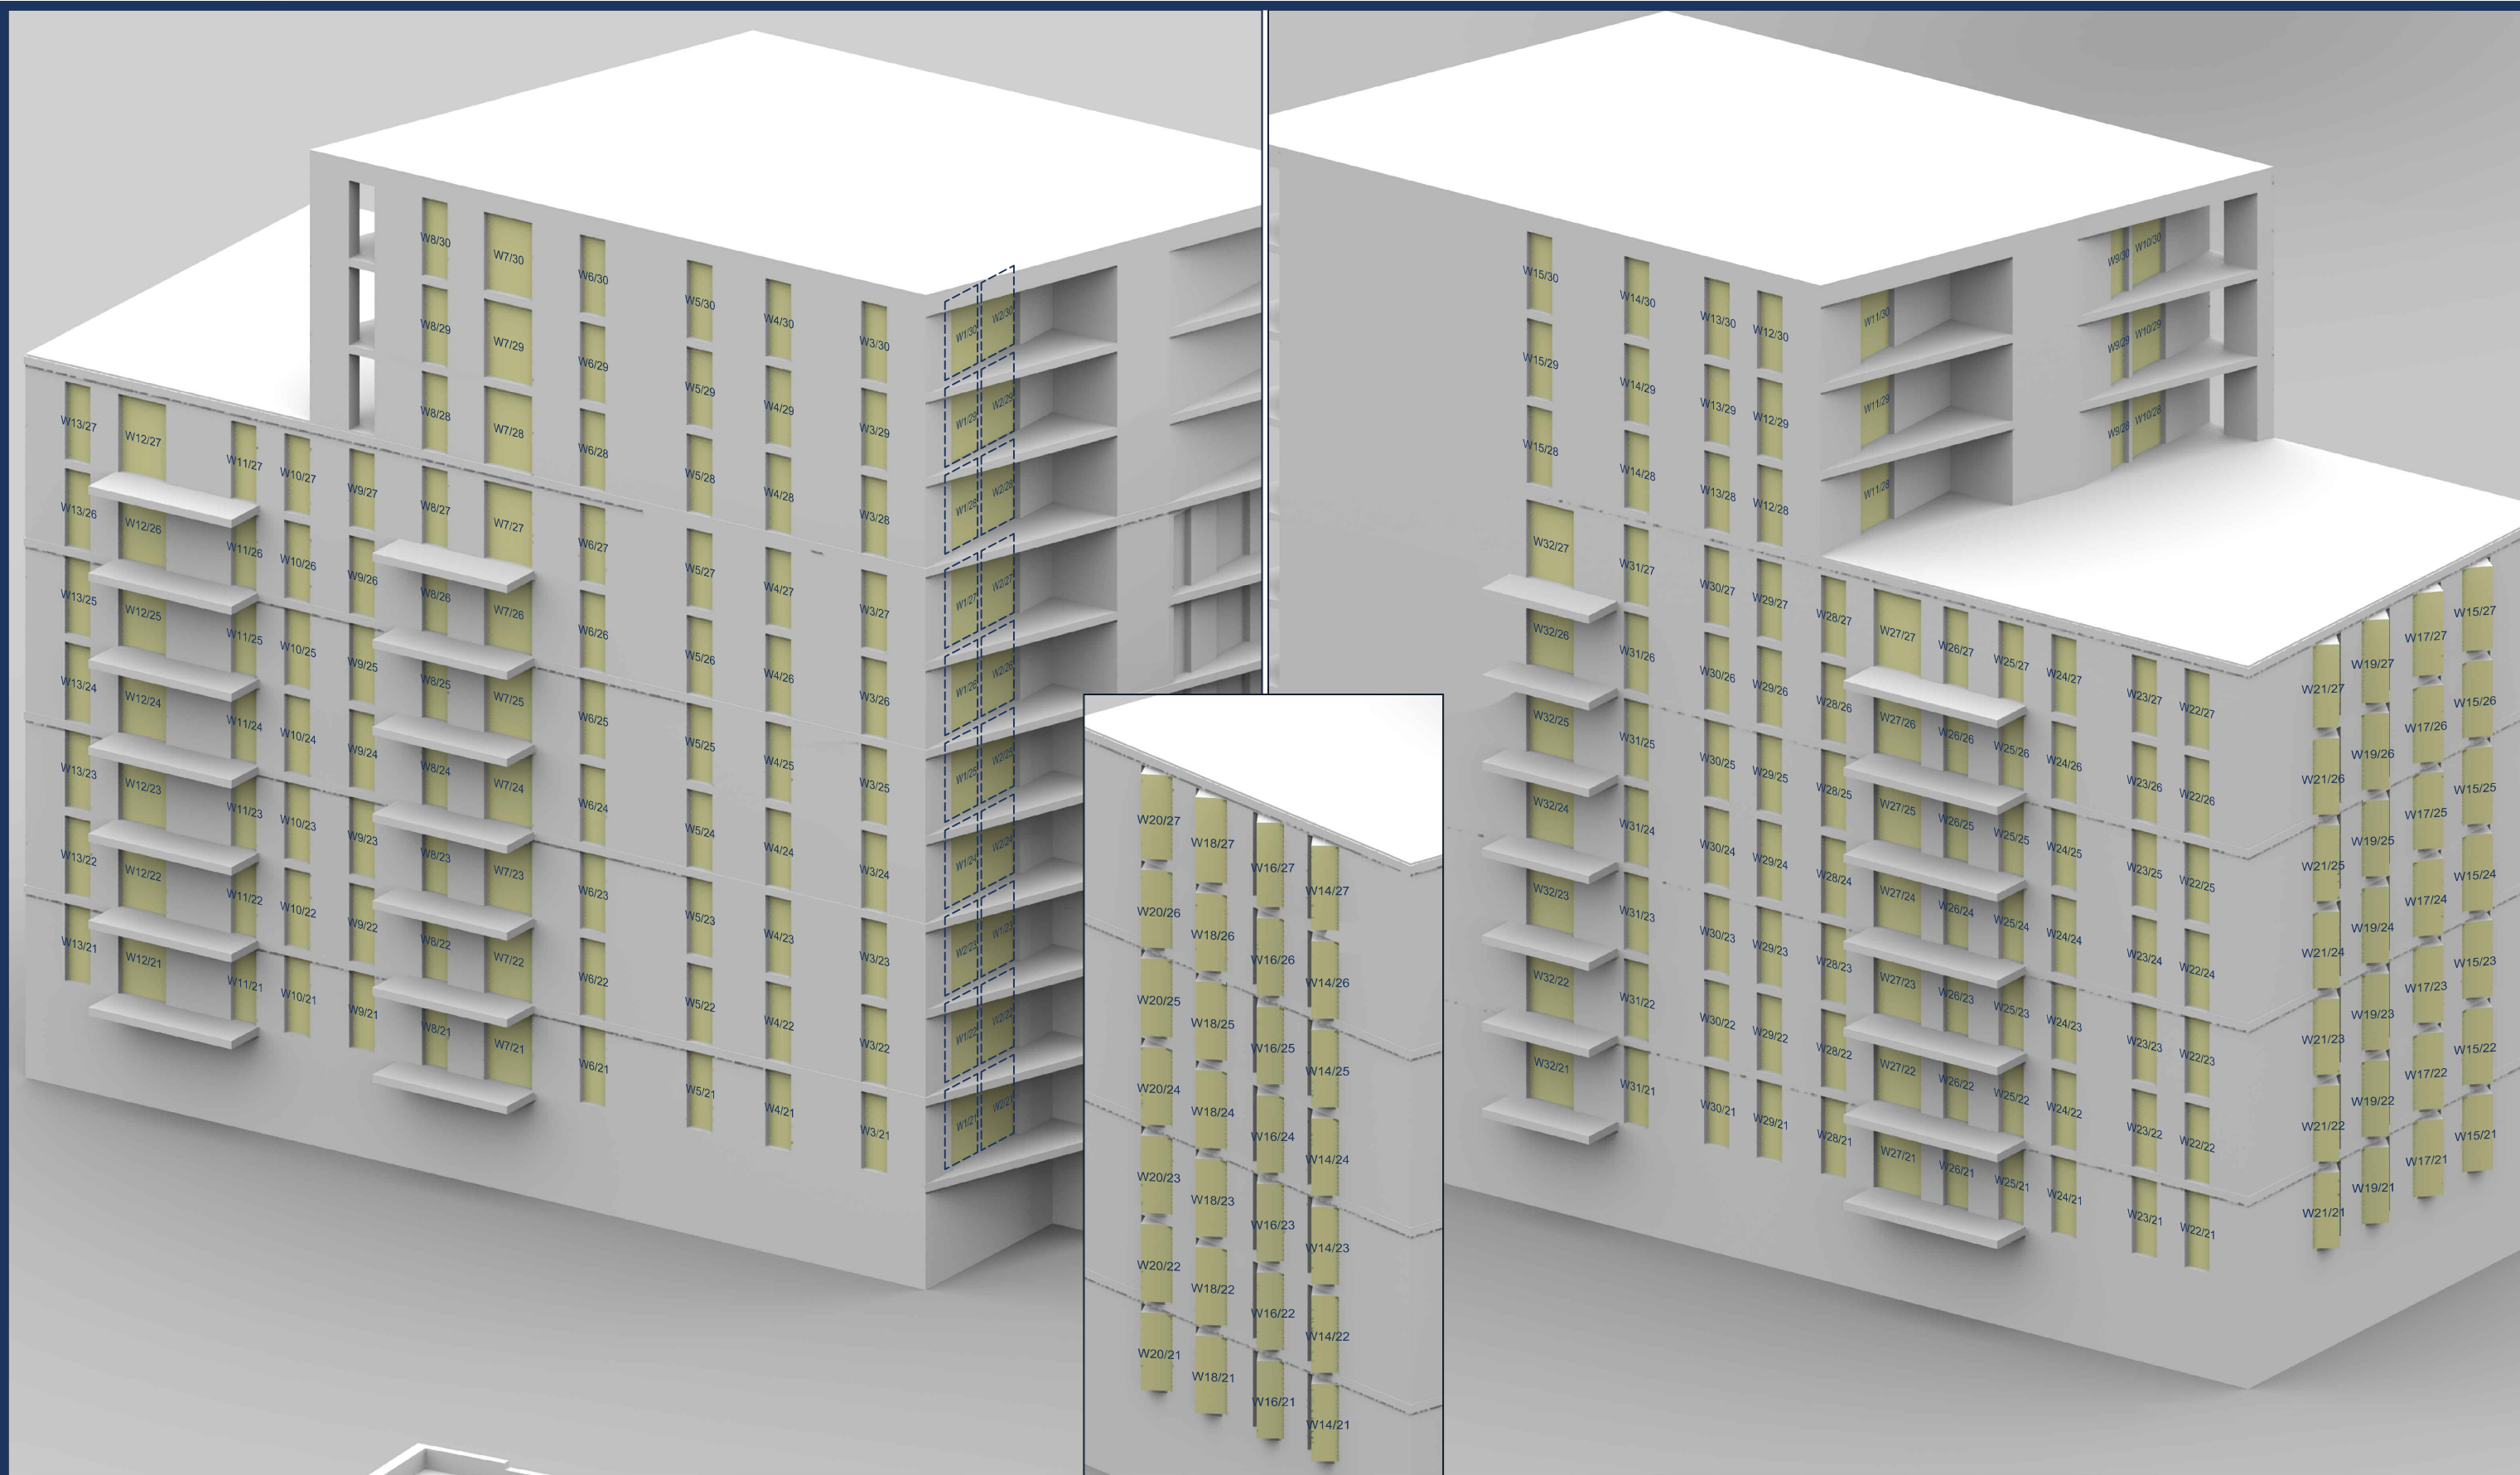

Sources: Point2  
 Site Photography  
 Local Planning Authority  
 Various Surrounding Building Layouts  
 Glenn Howells Architects Ltd  
 Sent 08/03/23. 2278-GHA-ZZ-ZZ-M3-A-00900.dwg

Key:

Scheme Confirmed: -

Date: -

Project: Bookers, Vauxhall,  
 London

Drawn By:  
 RM

Scale:  
 NTS



Date:  
 Aug 24

Title: Windows Location  
 Building A3 - Simper Mansions

Dwg No:  
**P2874/W/06**

Rel:  
**15**



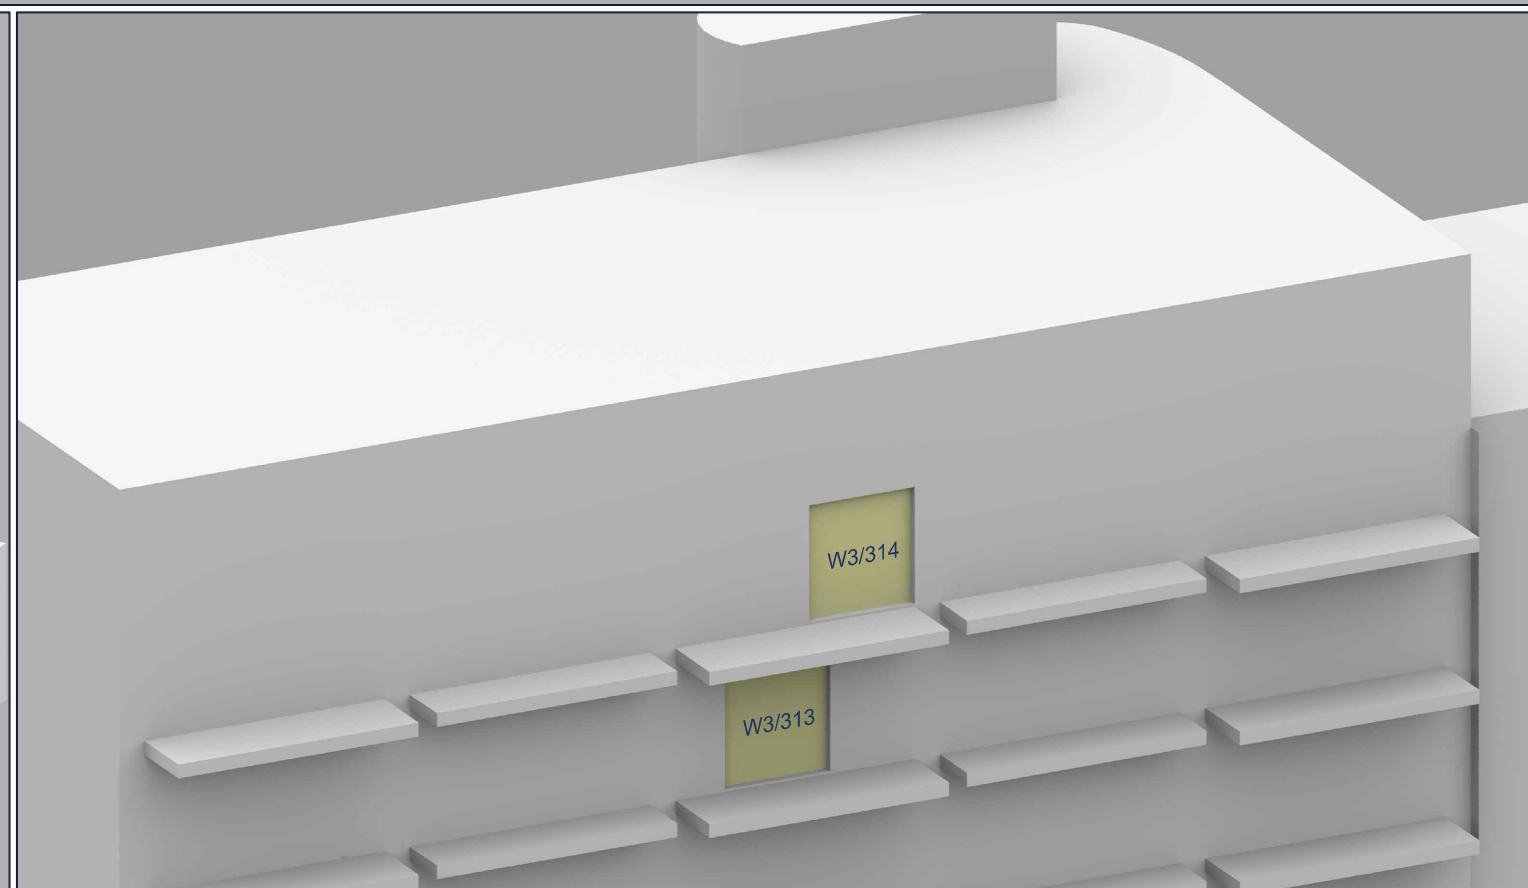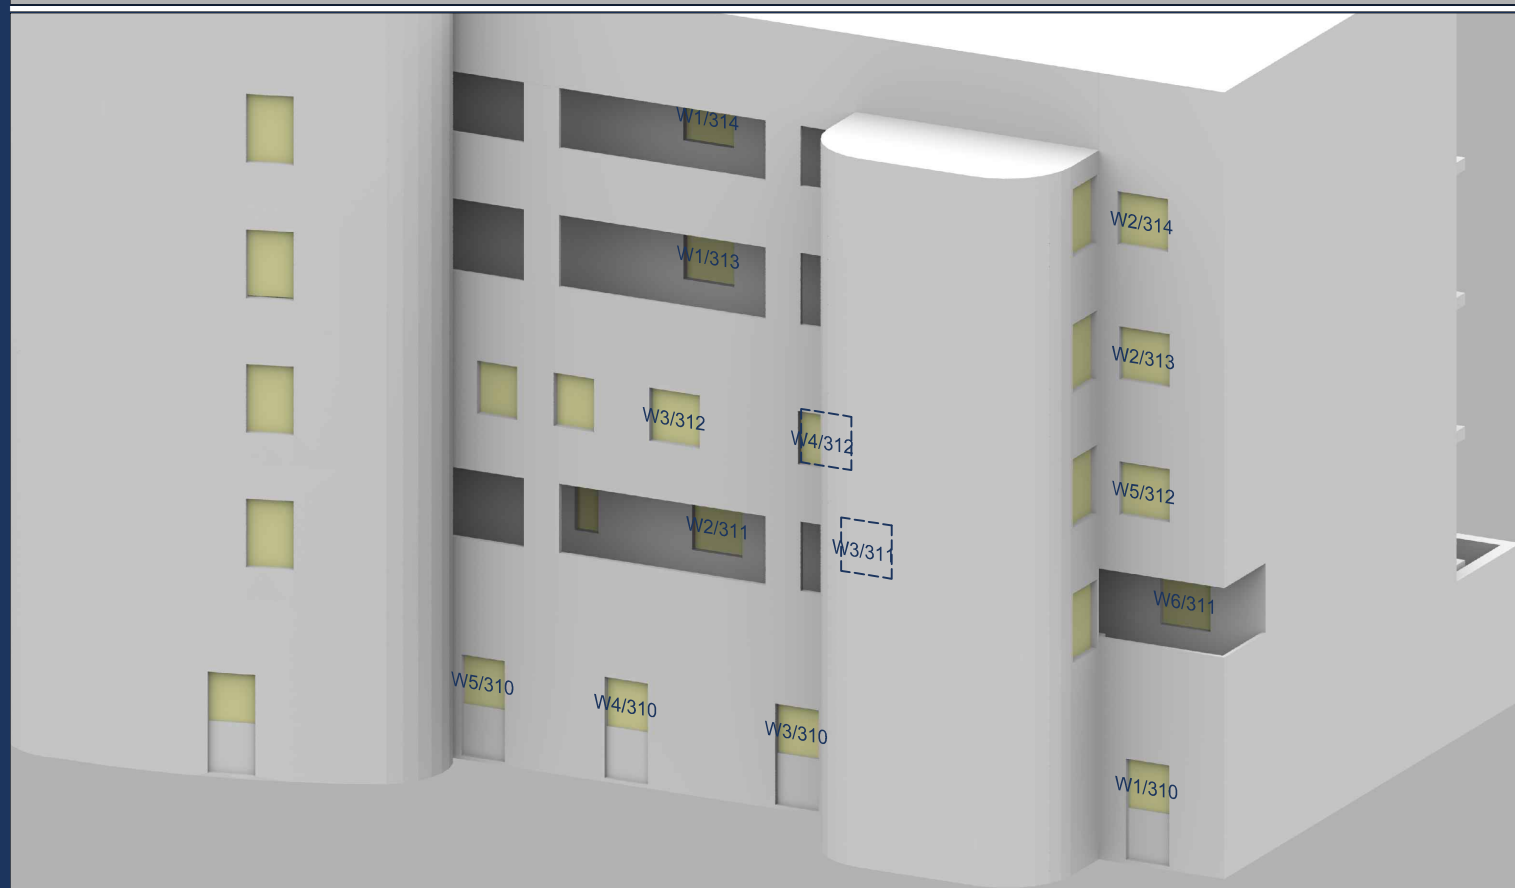

Sources: Point2  
Site Photography

Local Planning Authority  
Various Surrounding Building Layouts

Glenn Howells Architects Ltd

Sent 08/03/23. 2278-GHA-ZZ-ZZ-M3-A-00900.dwg

Key:

Scheme Confirmed: -

Date: -

Project: Bookers, Vauxhall,  
London

Drawn By:  
RM

Scale:  
NTS


Date:  
Aug 24

Title: Windows Location  
142-192 Thessaly Road

Dwg No:  
**P2874/W/07**

Rel:  
**15**



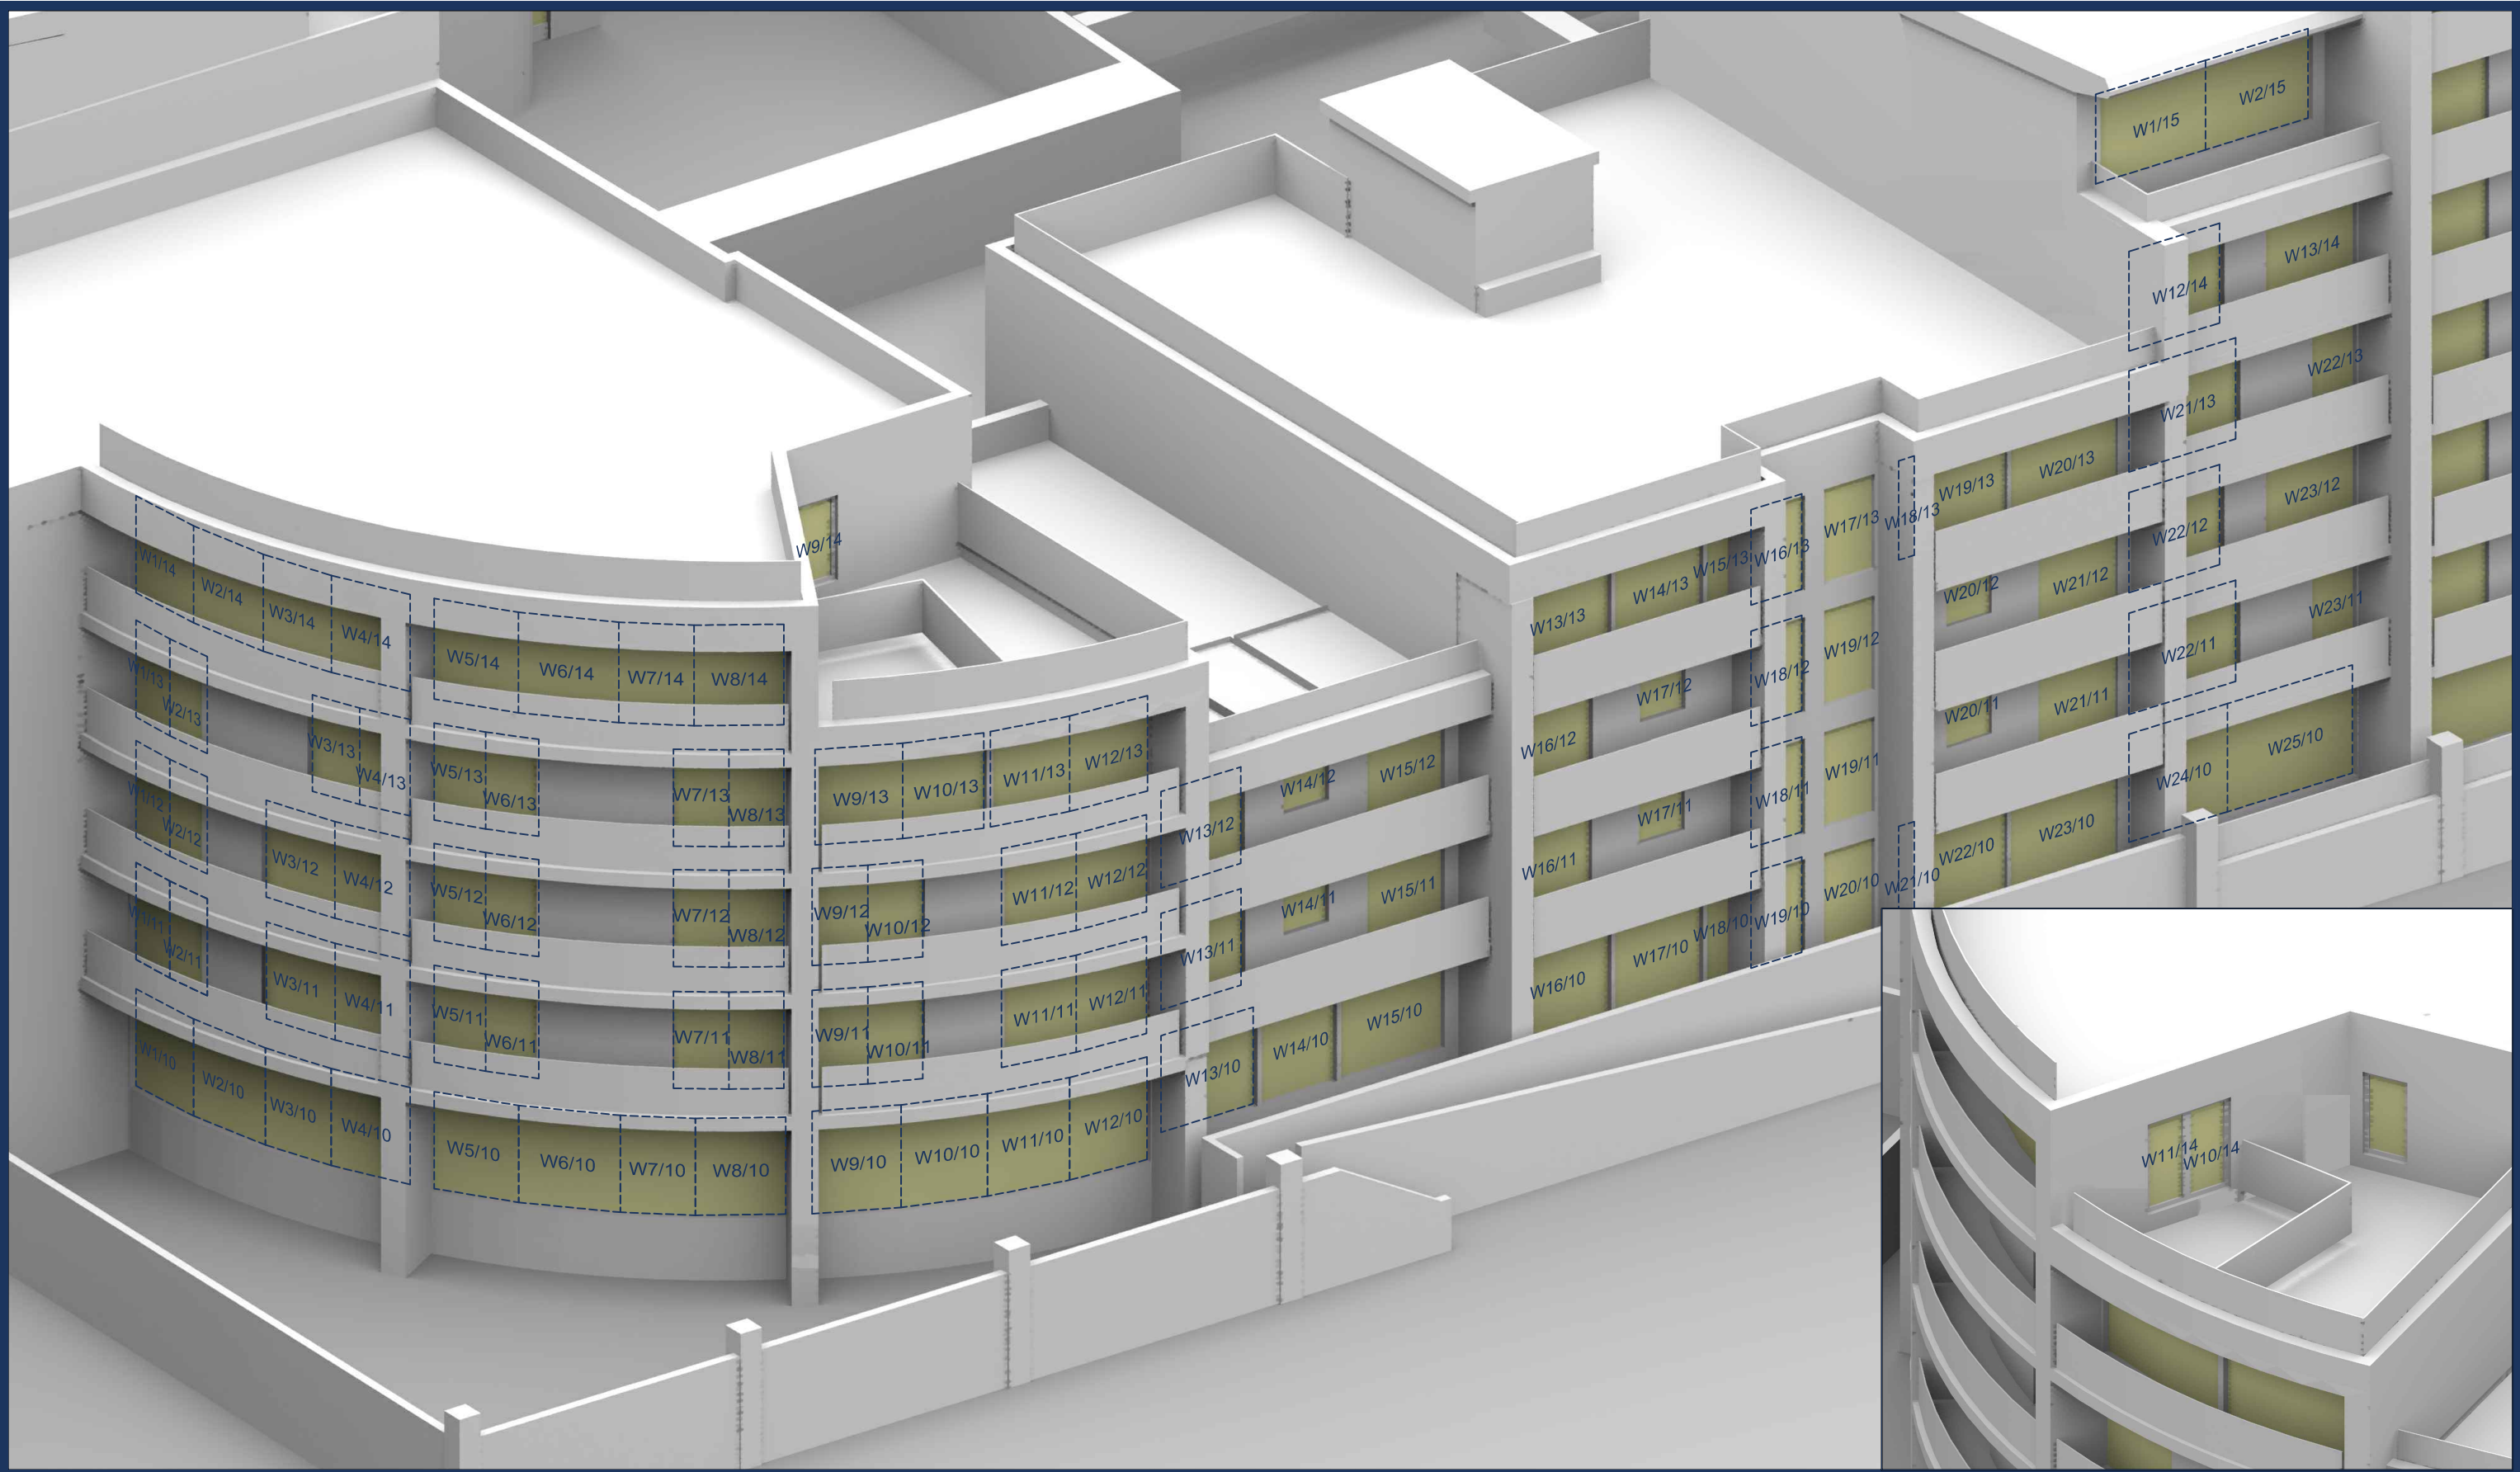

Sources: Point2  
 Site Photography  
 Local Planning Authority  
 Various Surrounding Building Layouts  
 Glenn Howells Architects Ltd  
 Sent 08/03/23. 2278-GHA-ZZ-ZZ-M3-A-00900.dwg

Key:

Project: Bookers, Vauxhall,  
 London

Title: Windows Location  
 Viridian Apartments, 75 Battersea Park Road

Scheme Confirmed: -

Date: -

Drawn By:  
 RM

Scale:  
 NTS


Date:  
 Aug 24

Dwg No:  
**P2874/W/08**

Rel:  
**15**





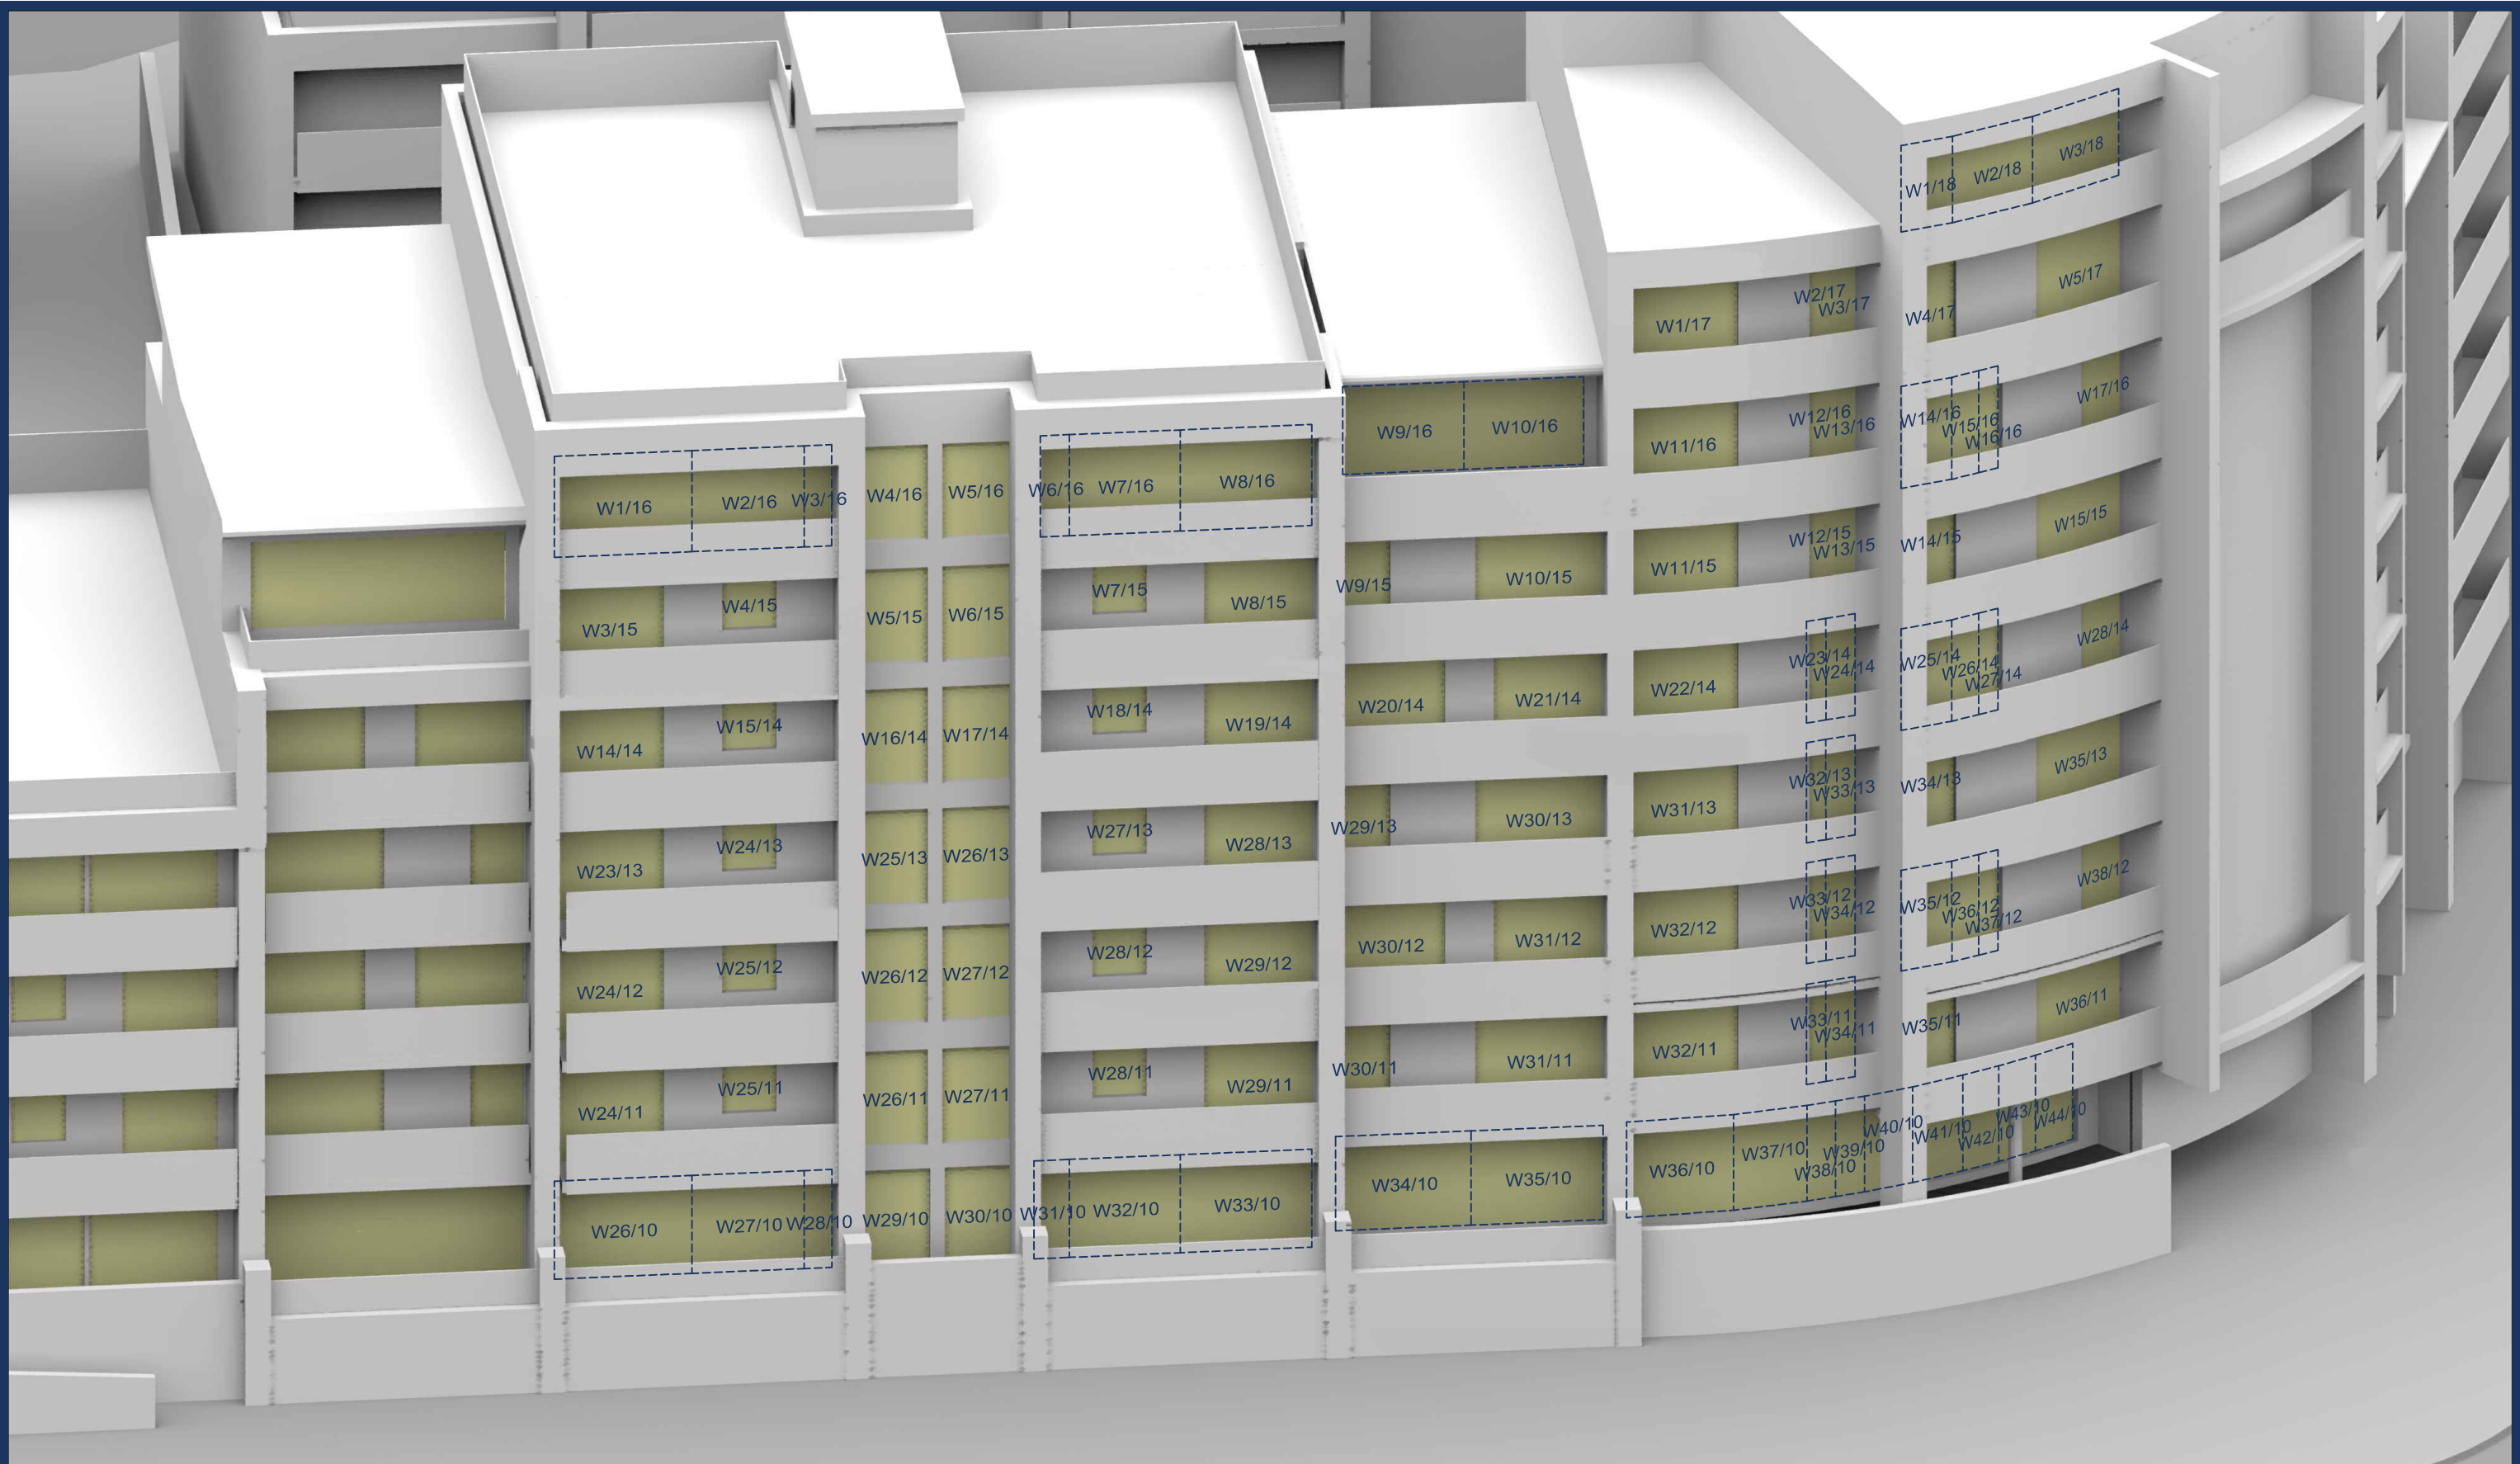

Sources: Point2  
 Site Photography  
 Local Planning Authority  
 Various Surrounding Building Layouts  
 Glenn Howells Architects Ltd  
 Sent 08/03/23. 2278-GHA-ZZ-ZZ-M3-A-00900.dwg

Key:

Scheme Confirmed: -

Date: -

Project: Bookers, Vauxhall,  
 London

Drawn By: RM

Scale: NTS

Date: Aug 24

Title: Windows Location  
 Viridian Apartments, 75 Battersea Park Road

Dwg No: **P2874/W/09**

Rel: **15**

