


PRINT SCALE CHECK: 50MM SEGMENTS



Rockwell

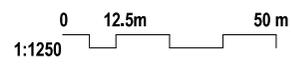

1 : 1250 @ A3

ONE BATTERSEA BRIDGE  
SITE LOCATION PLAN

30 September 2024


OBB-FAR-PA-ZZ-DR-A-03001


P02-30/09/2024  
Planning Issue Rev 02


**FARRELLS**


© FARRELLS 2022




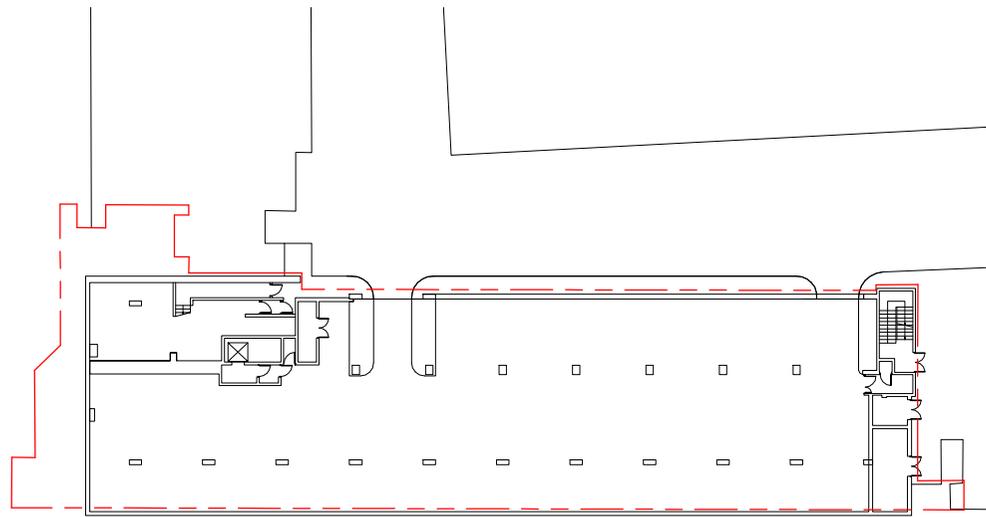

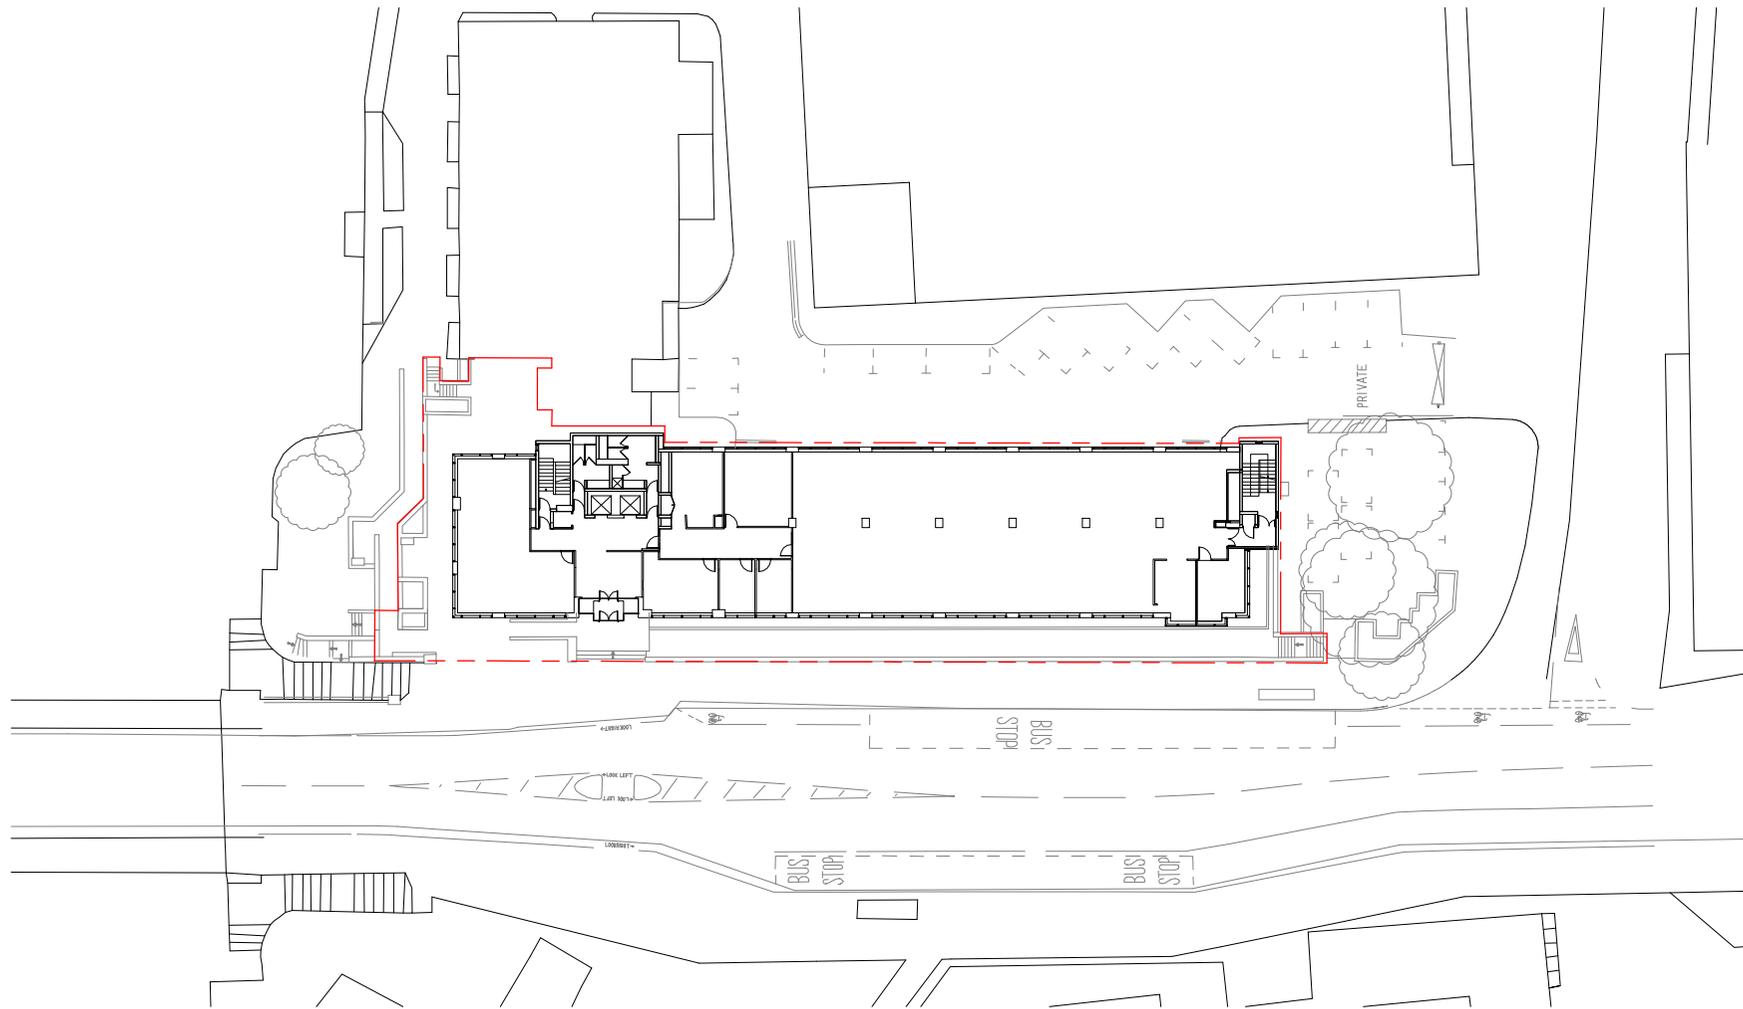

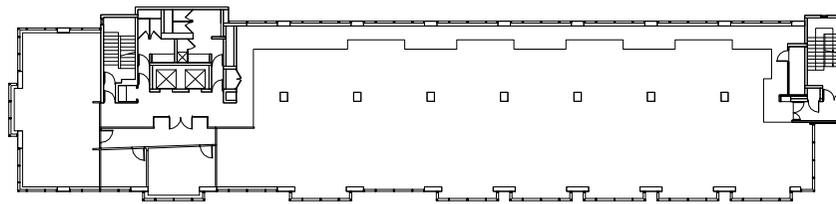


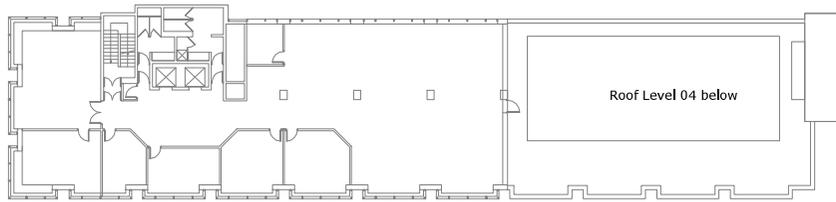

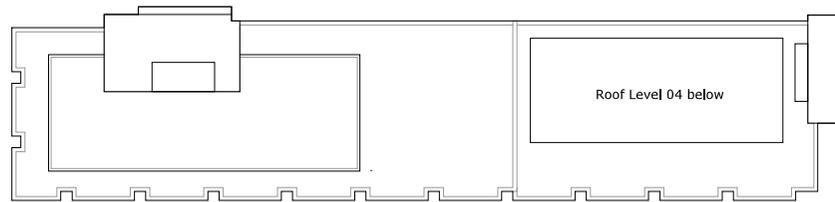


Roof Level 04 below




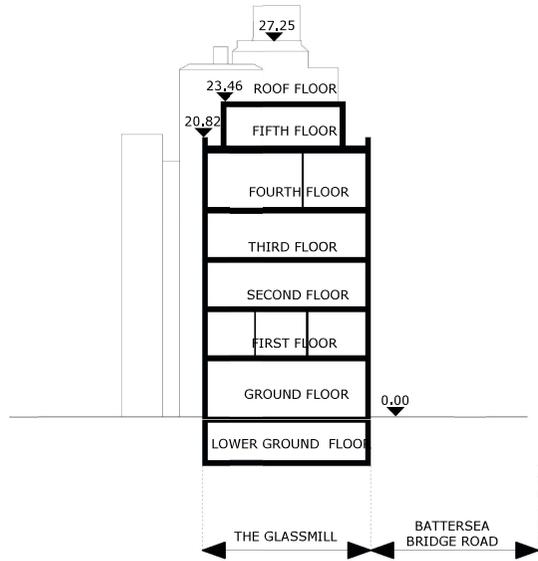


1 SECTION A-A'  
SCALE 1:200

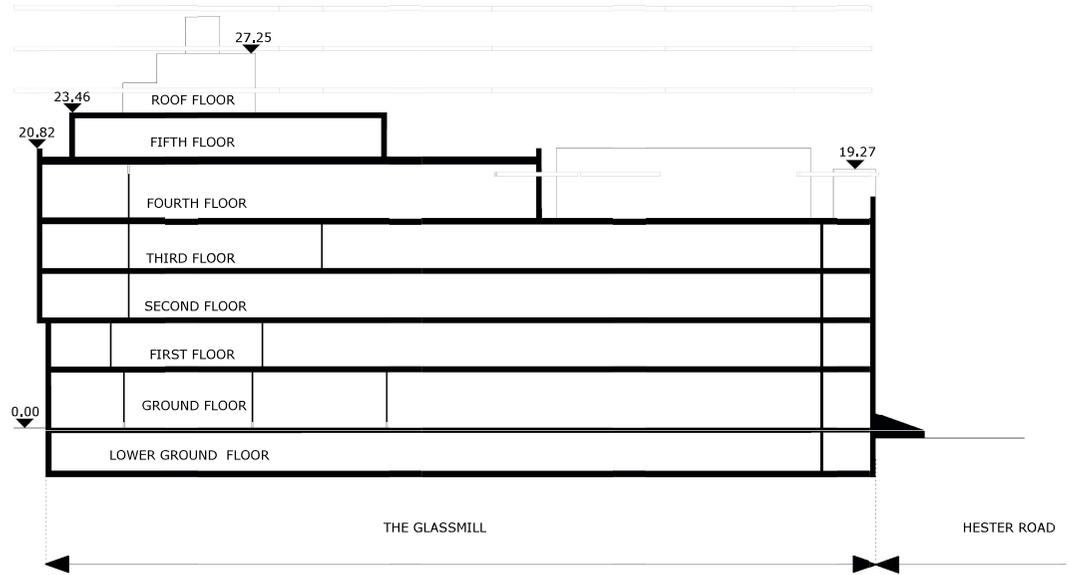


2 SECTION B-B'  
SCALE 1:200

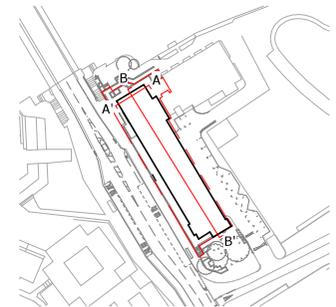


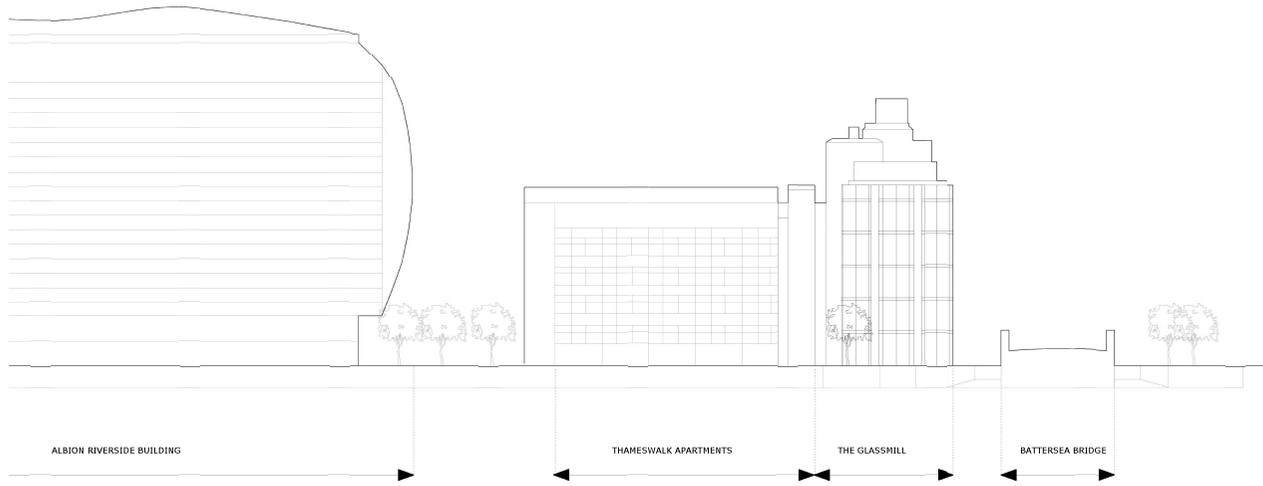


1 SITEWIDE ELEVATION - WATERFRONT  
SCALE: 1:200

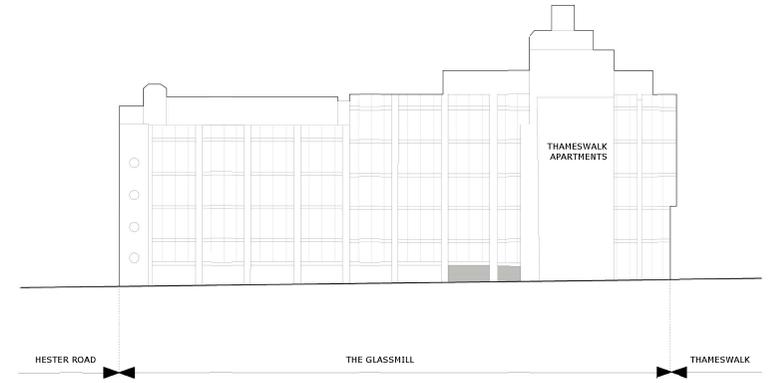

3 SITE ELEVATION - SERVICE ROAD  
SCALE: 1:200

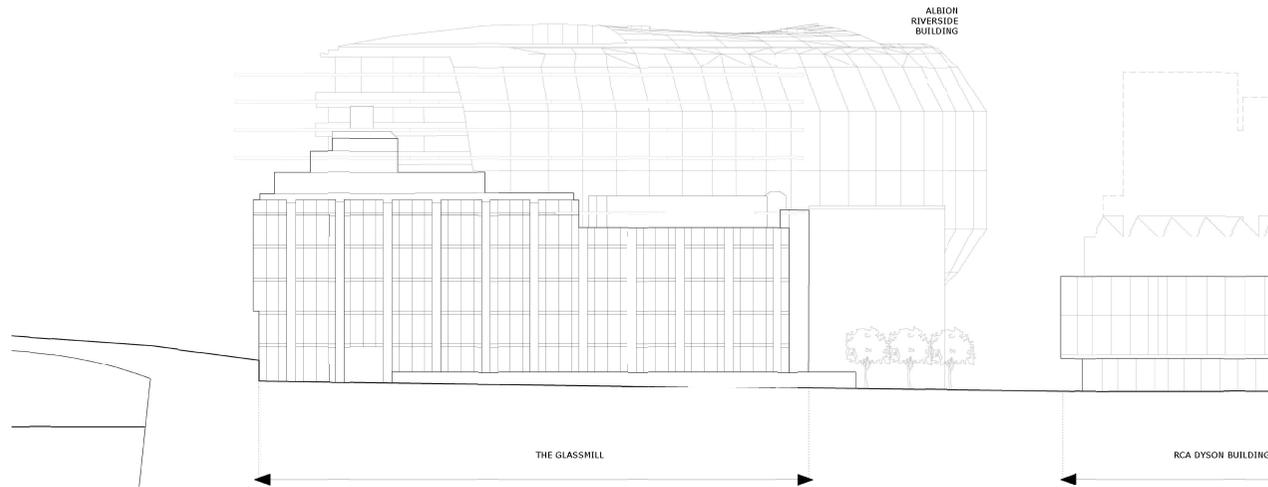

2 SITEWIDE ELEVATION - BATTERSEA BRIDGE ROAD  
SCALE: 1:200

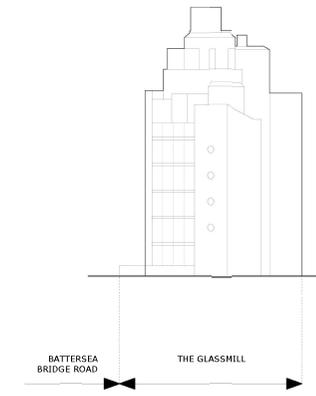

4 SITE ELEVATION - HESTER ROAD  
SCALE: 1:200

