


**LEGEND:**

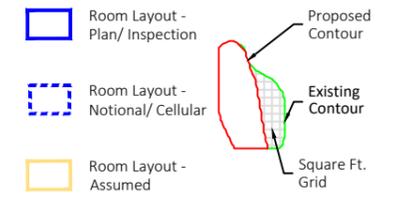

**SOURCES OF INFORMATION:**


**EXISTING, SURROUNDING & ANALYSED BUILDINGS**

LAND SURVEYOR  
 Received on 16/02/24



Site and aerial photos.

**PROPOSED BUILDINGS**  
 FARRELLS - PLANNING PORTAL  
 Received on 21/10/24

**GROUND**

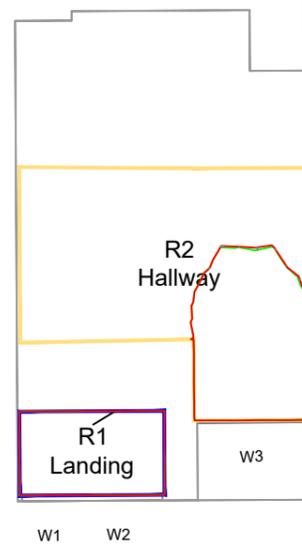

**1ST FLOOR**

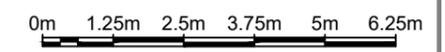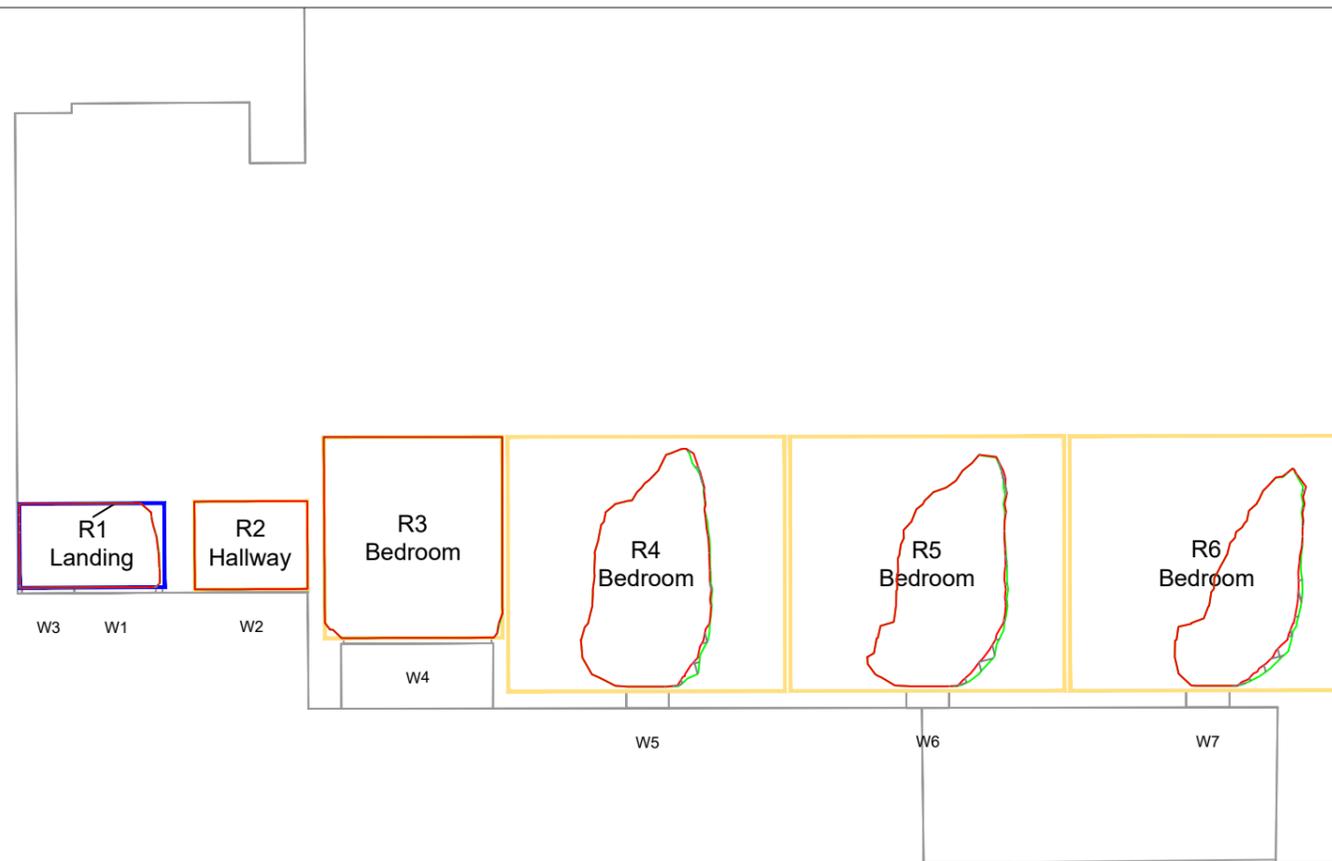

**PROJECT INFORMATION**

© Copyright Anstey Horne & Co. Ltd  
 This drawing is the property of Anstey Horne & Co. Ltd. All rights reserved.  
 This drawing should not be reproduced without permission.  
 Do not scale from this drawing.

CLIENT: THAMES WALK RESIDENTS ASSOCIATION LIMITED

PROJECT TITLE: 2 HESTER ROAD LONDON, SW11 3BZ

SCHEME REF: SCHEME RECEIVED: 21/10/24


DRAWING TITLE: COMMON LAW CONTOURS THAMESWALK APARTMENTS

MODELLED BY/ DRAWN BY: AH DATE: 04/12/24 SCALE: 1:125 **A3**

PROJECT No: ROL01453 RELEASE No: R01 VERSION No: V01 DRAWING No: 202-01

**Rights of Light**

**LEGEND:**

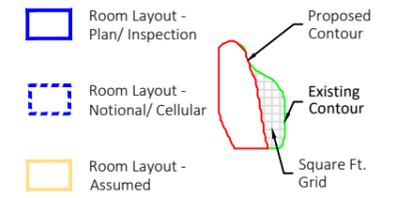

**SOURCES OF INFORMATION:**

**EXISTING, SURROUNDING & ANALYSED BUILDINGS**

LAND SURVEYOR  
 Received on 16/02/24


Site and aerial photos.

**PROPOSED BUILDINGS**  
 FARRELLS - PLANNING PORTAL  
 Received on 21/10/24

**2ND FLOOR**



**3RD FLOOR**

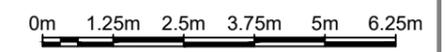

**PROJECT INFORMATION**

© Copyright Anstey Horne & Co. Ltd  
 This drawing is the property of Anstey Horne & Co. Ltd. All rights reserved.  
 This drawing should not be reproduced without permission.  
 Do not scale from this drawing.

CLIENT: THAMES WALK RESIDENTS ASSOCIATION LIMITED

PROJECT TITLE: 2 HESTER ROAD LONDON, SW11 3BZ

SCHEME REF: SCHEME RECEIVED: 21/10/24


DRAWING TITLE: COMMON LAW CONTOURS THAMESWALK APARTMENTS

MODELLED BY/ DRAWN BY: AH DATE: 04/12/24 SCALE: 1:125 **A3**

PROJECT No: ROL01453\_R01\_V01\_ RELEASE No: 202-02 VERSION No: DRAWING No:

**Rights of Light**

**LEGEND:**

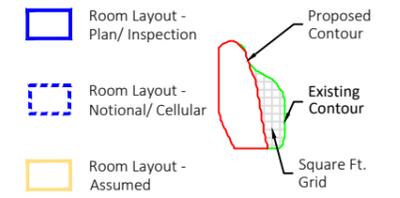

**SOURCES OF INFORMATION:**

**EXISTING, SURROUNDING & ANALYSED BUILDINGS**

LAND SURVEYOR  
 Received on 16/02/24


Site and aerial photos.

**PROPOSED BUILDINGS**  
 FARRELLS - PLANNING PORTAL  
 Received on 21/10/24

**4TH FLOOR**



**5TH FLOOR**

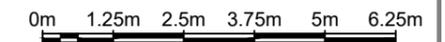

**PROJECT INFORMATION**

© Copyright Anstey Horne & Co. Ltd  
 This drawing is the property of Anstey Horne & Co. Ltd. All rights reserved.  
 This drawing should not be reproduced without permission.  
 Do not scale from this drawing.

CLIENT: THAMES WALK RESIDENTS ASSOCIATION LIMITED

PROJECT TITLE: 2 HESTER ROAD LONDON, SW11 3BZ

SCHEME REF: SCHEME RECEIVED: 21/10/24



DRAWING TITLE: COMMON LAW CONTOURS THAMESWALK APARTMENTS

MODELLED BY/ DRAWN BY: AH DATE: 04/12/24 SCALE: 1:125 **A3**


PROJECT No: ROL01453\_R01\_V01\_202-03  
 RELEASE No: VERSION No: DRAWING No:

**Rights of Light**

**LEGEND:**

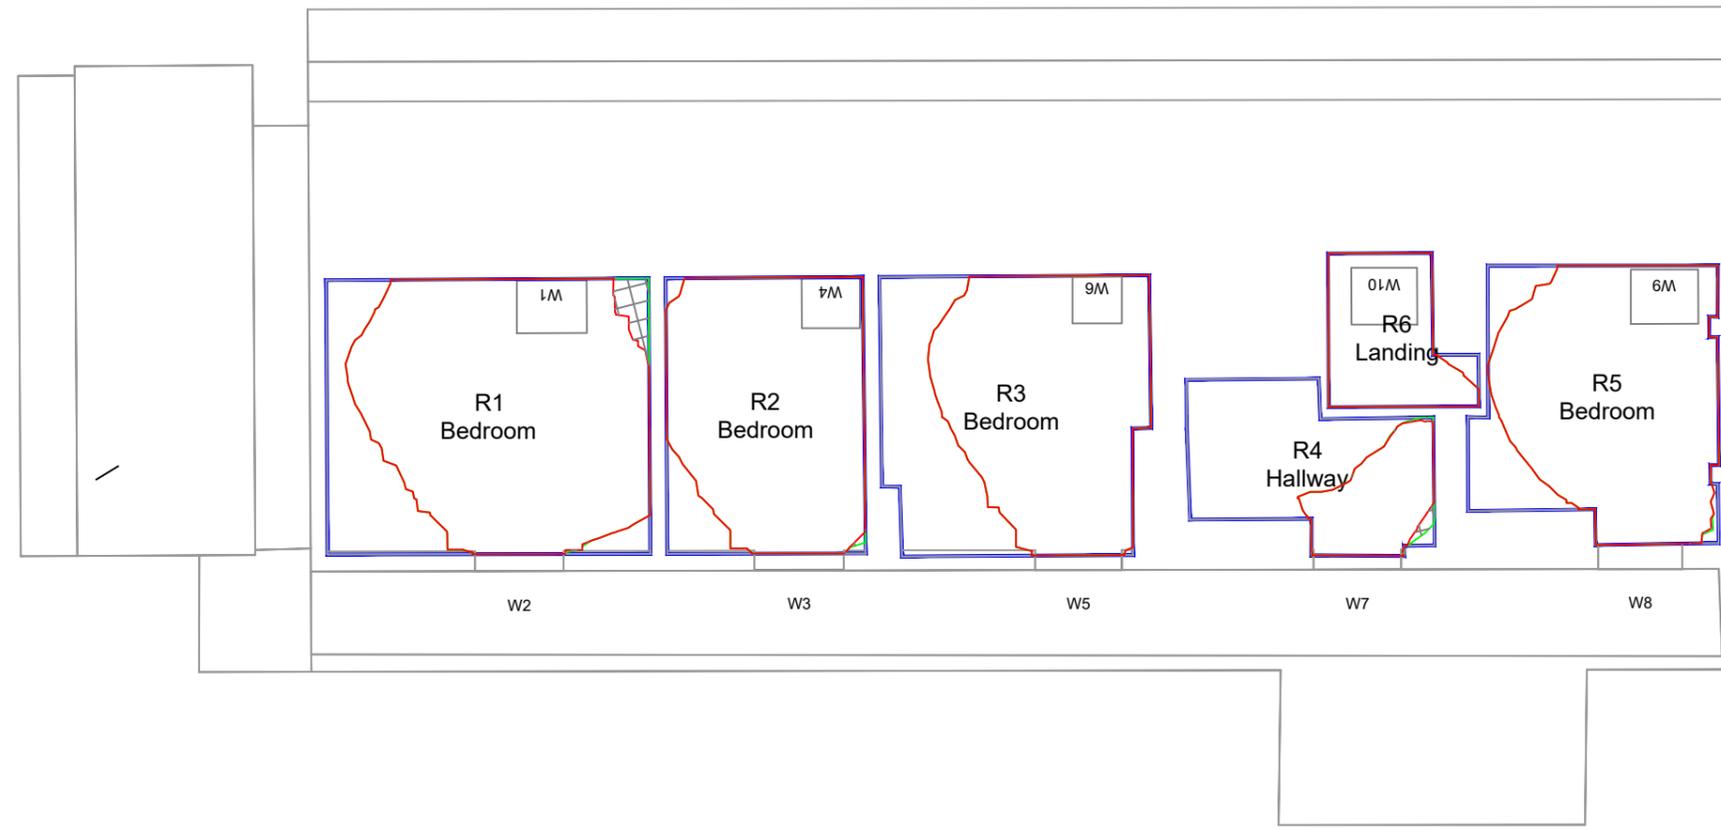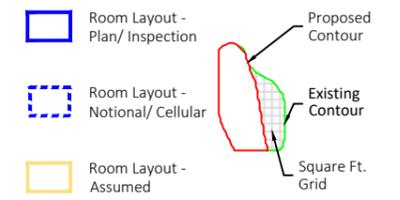

6TH FLOOR

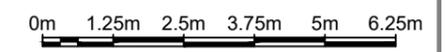

**PROJECT INFORMATION**

© Copyright Anstey Horne & Co. Ltd  
 This drawing is the property of Anstey Horne & Co. Ltd. All rights reserved.  
 This drawing should not be reproduced without permission.  
 Do not scale from this drawing.

**CLIENT:** THAMES WALK RESIDENTS ASSOCIATION LIMITED

**PROJECT TITLE:** 2 HESTER ROAD LONDON, SW11 3BZ

**SCHEME REF:** SCHEME RECEIVED: 21/10/24

**DRAWING TITLE:** COMMON LAW CONTOURS THAMESWALK APARTMENTS

MODELLED BY: AH | DRAWN BY: AH | DATE: 04/12/24 | SCALE: 1:125 | **A3**

PROJECT No: ROL01453\_R01\_V01 | RELEASE No: | VERSION No: | DRAWING No: 202-04

**Rights of Light**