


General Notes  
 The drawing is copyright of KSR Architects. This drawing must be read in conjunction with the Designer's Risk Assessment, specification and all other relevant documentation and drawings.  
 No liability is accepted for any errors or omissions.  
 Any variation to this drawing must be in writing and signed by the designer.  
 Areas are based on unchecked survey and are approximate only. Do not scale from drawing or the digital data, only figured dimensions are to be used.  
 Refer to the designer for the correct dimensions.  
 Check all dimensions on site prior to carrying out any works and advise any discrepancy.

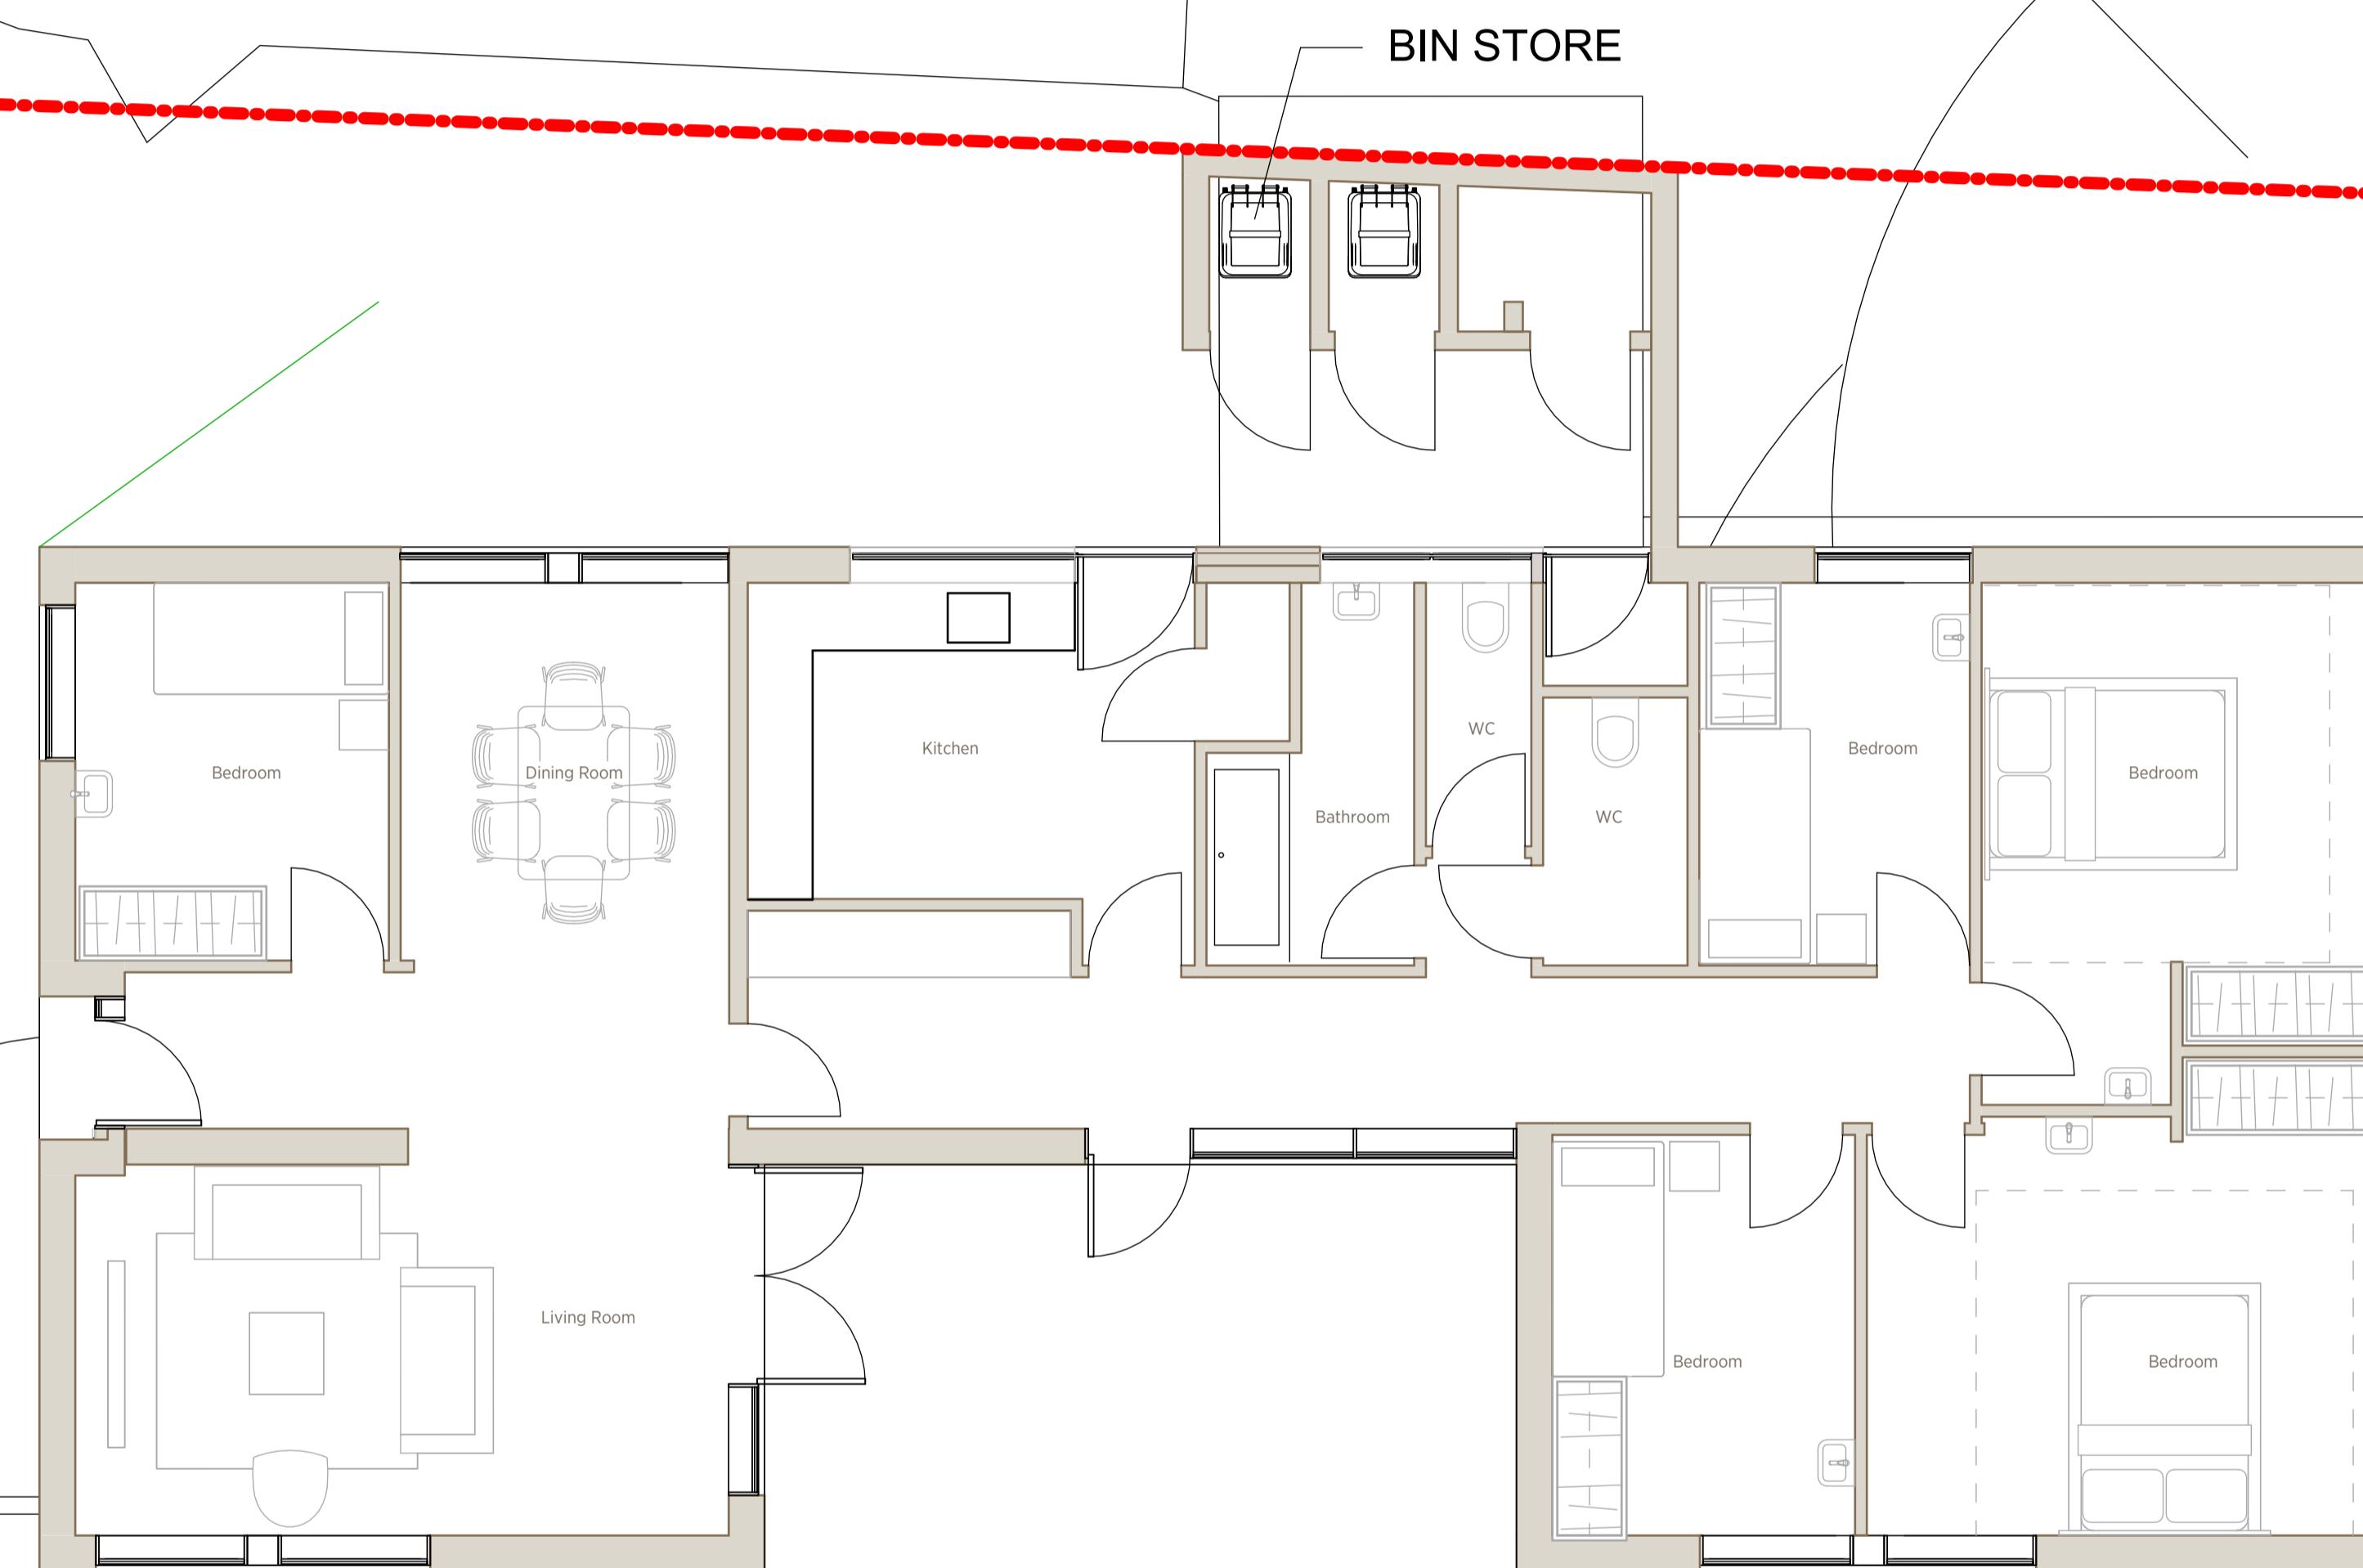

1 Proposed Bungalow - Plan  
1 : 50

A Planning Revision 11/12/25  
 Rev. Description Date By  
 Status:  
**Information**  
**KSR** ARCHITECTS & INTERIOR DESIGNERS  
 KSR Architects LLP  
 14 Greenford Street  
 London NW10 5ND  
 t: +44 (0)20 7692 5000  
 www.ksrarchitects.com  
 Project:  
 Mount Clare House Student Accommodation  
 Drawing Title:  
 Proposed Bungalow Plan  
 Date of first issue: 01/10/2025 Scale: 1:50 @A1  
 Drawn By: DC Checked By:  
 OB © KSR Architects  
 Drawing No: 23047-P1-172 Rev: A  
 Scale 1:50 @A1 0 1 2 4 m