



PEDESTRIAN and CYCLE ZONE




**Mon - Fri
8.30 - 9.15 am
3 - 4 pm**



PEDESTRIAN and CYCLE ZONE



**Mon - Fri
8.30 - 9.15 am
3 - 4 pm**

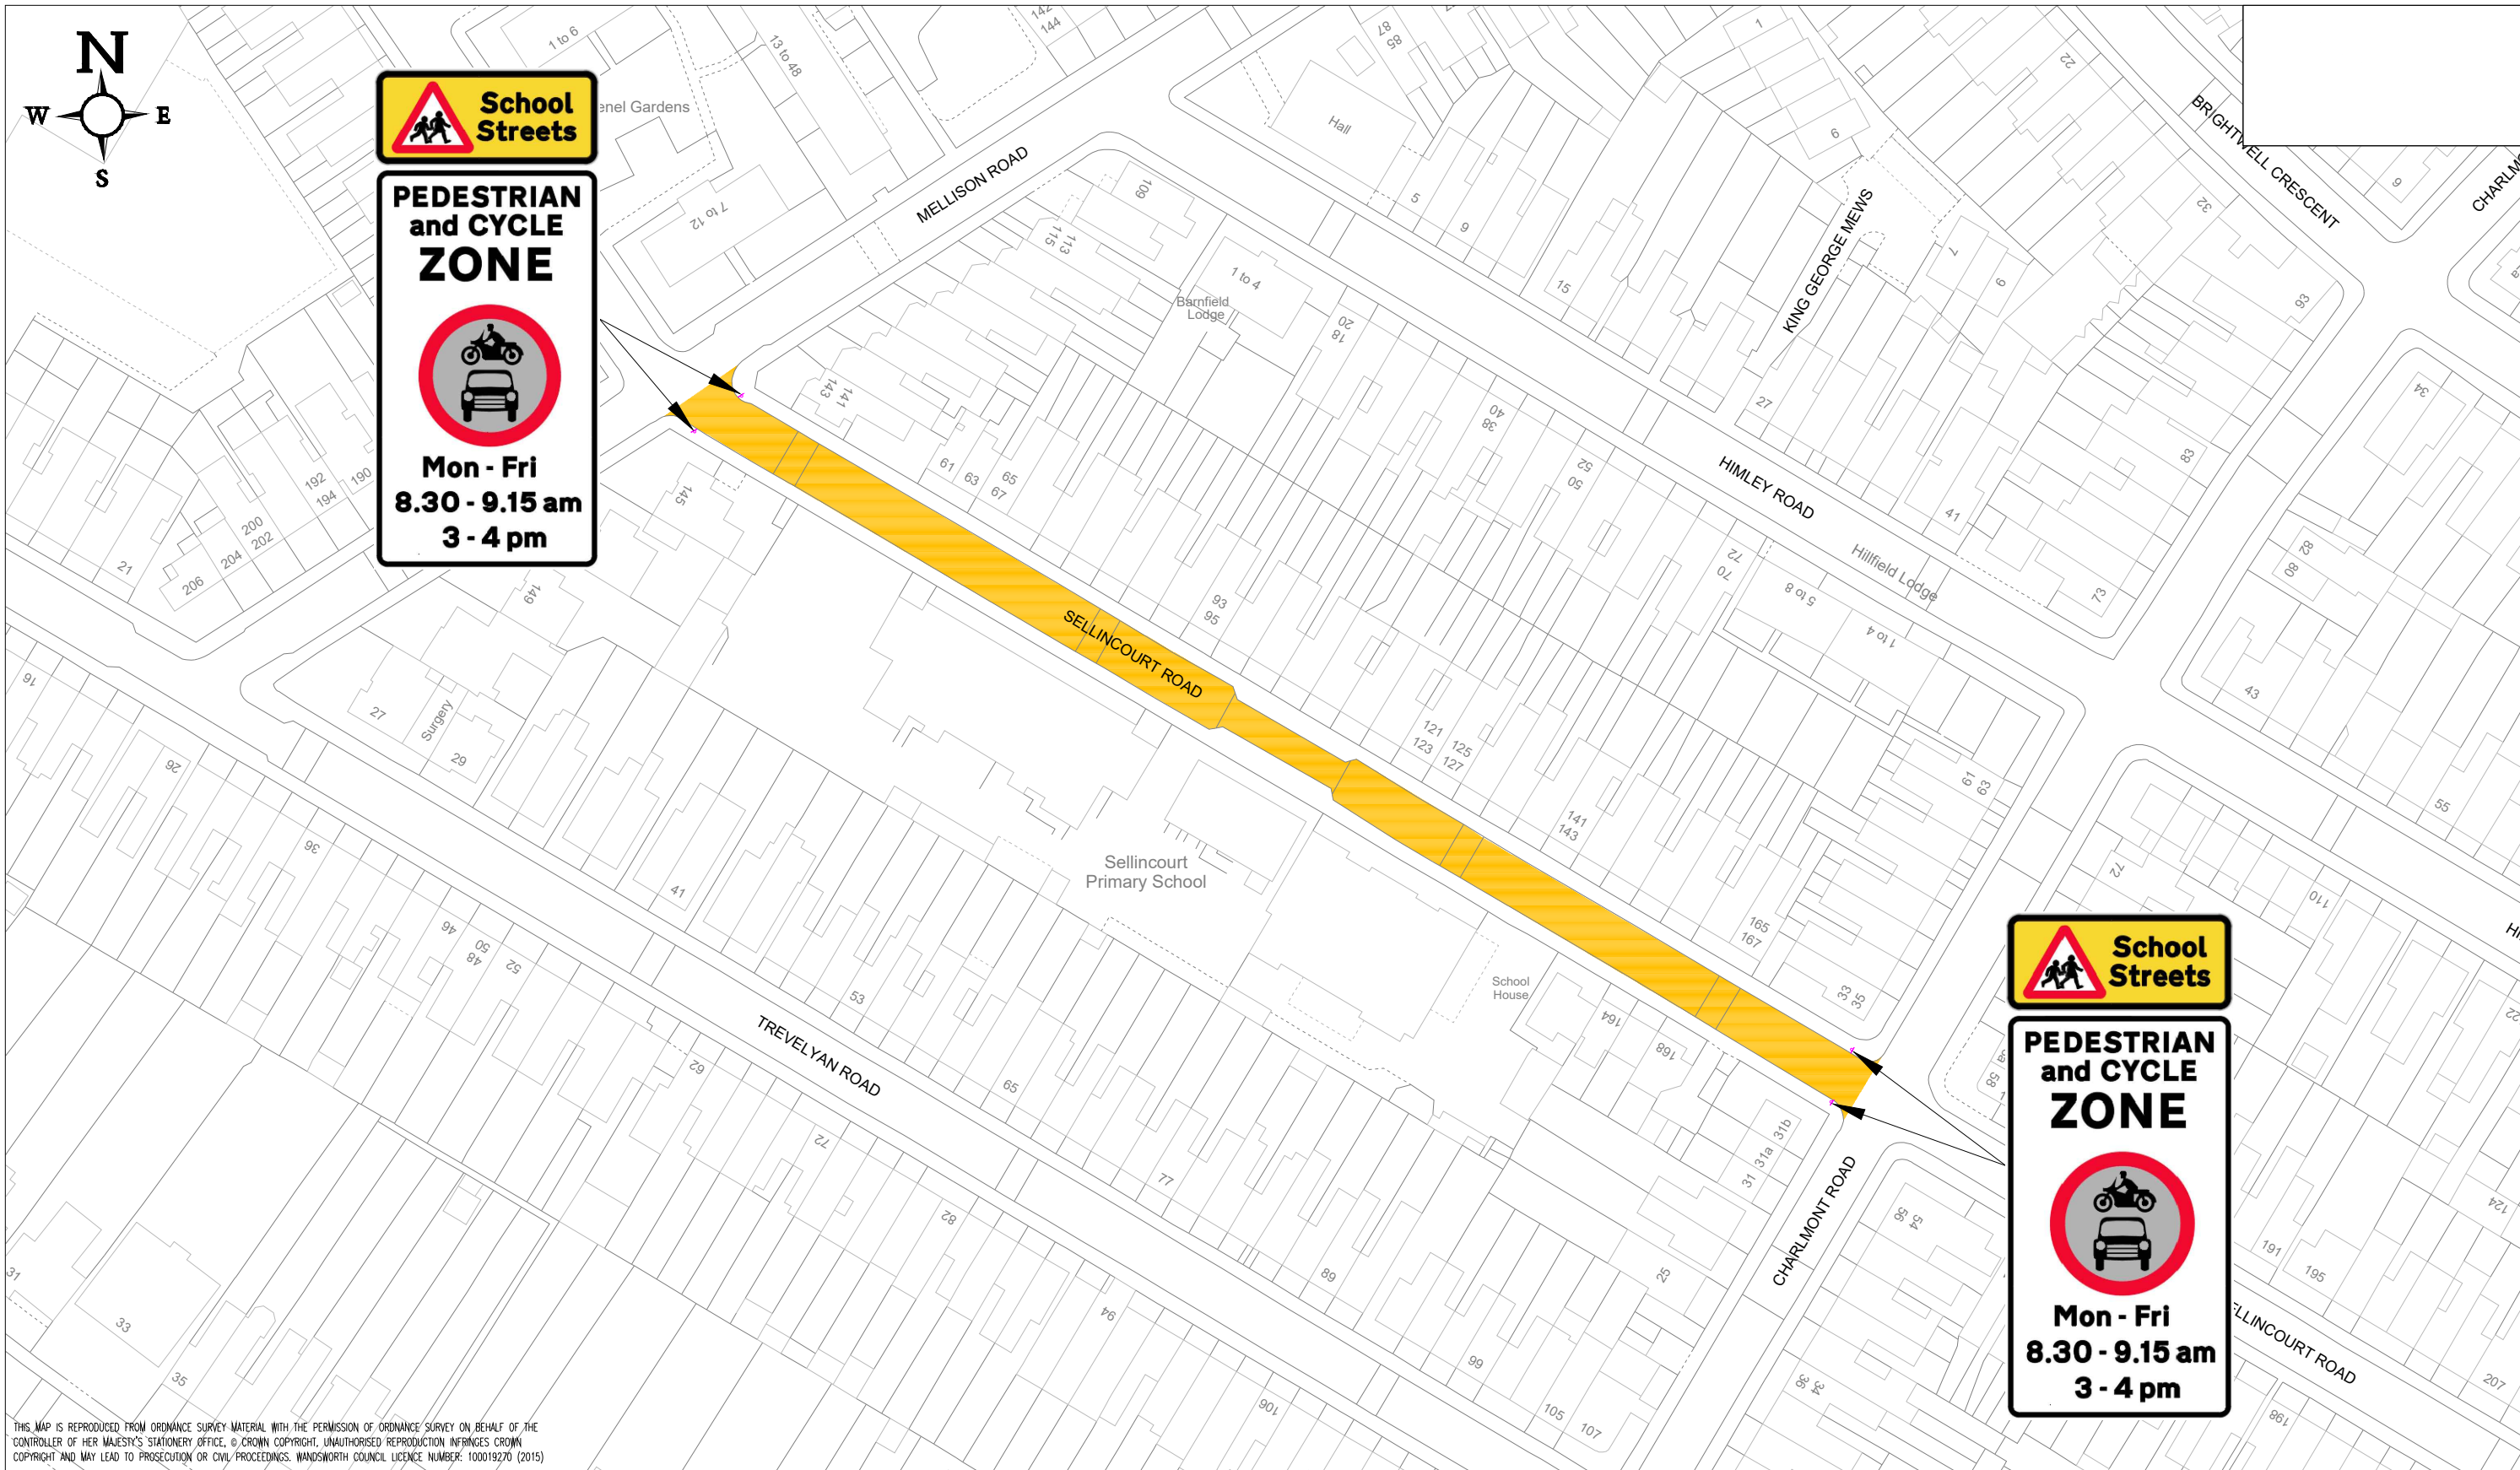

THIS MAP IS REPRODUCED FROM ORDNANCE SURVEY MATERIAL WITH THE PERMISSION OF ORDNANCE SURVEY ON BEHALF OF THE CONTROLLER OF HER MAJESTY'S STATIONERY OFFICE. © CROWN COPYRIGHT. UNAUTHORISED REPRODUCTION INFRINGES CROWN COPYRIGHT AND MAY LEAD TO PROSECUTION OR CIVIL PROCEEDINGS. WANDSWORTH COUNCIL LICENCE NUMBER: 100019270 (2015)

General Notes:

- THIS DRAWING TO BE READ IN CONJUNCTION WITH ALL RELEVANT ARCHITECTS & ENGINEERS DRAWINGS & SPECIFICATIONS.
- DO NOT SCALE THIS DRAWING. ALL DRAWING IN METRES.


Rev	Date	By	Amendments
-	-	-	-
-	-	-	-

22 June 2022
PRELIMINARY
15:40


Drawing Status:

Project Title:
School Streets
Minor Amendments – Time change

Drawing Title:
Sellincourt Primary School
Sellincourt Road



RICHMOND AND WANDSWORTH COUNCILS



ENVIRONMENT AND COMMUNITY SERVICES DEPARTMENT

Scale @ A3: 1:1000	Drawn By: RRN	Project No:	Drawing No:
Date: June 2022	Checked By:		Revision: 01