


General Notes

This drawing is copyright of KSR architects. This drawing must be read in conjunction with the Designer's Risk Assessment, specification and all other relevant documentation and drawings.


KSR architects accept no liability for any expense, loss or damage of whatsoever nature and however arising from any variation made to this drawing or in the execution of the work to which it relates which has not been referred to them and their approval obtained.

Areas are based on unchecked survey and are approximate only. Do not scale from this drawing or the digital data, only figured dimensions are to be used. Refer to linear scale for guidance.

Check all dimensions on site prior to carrying out any works and advise any discrepancy

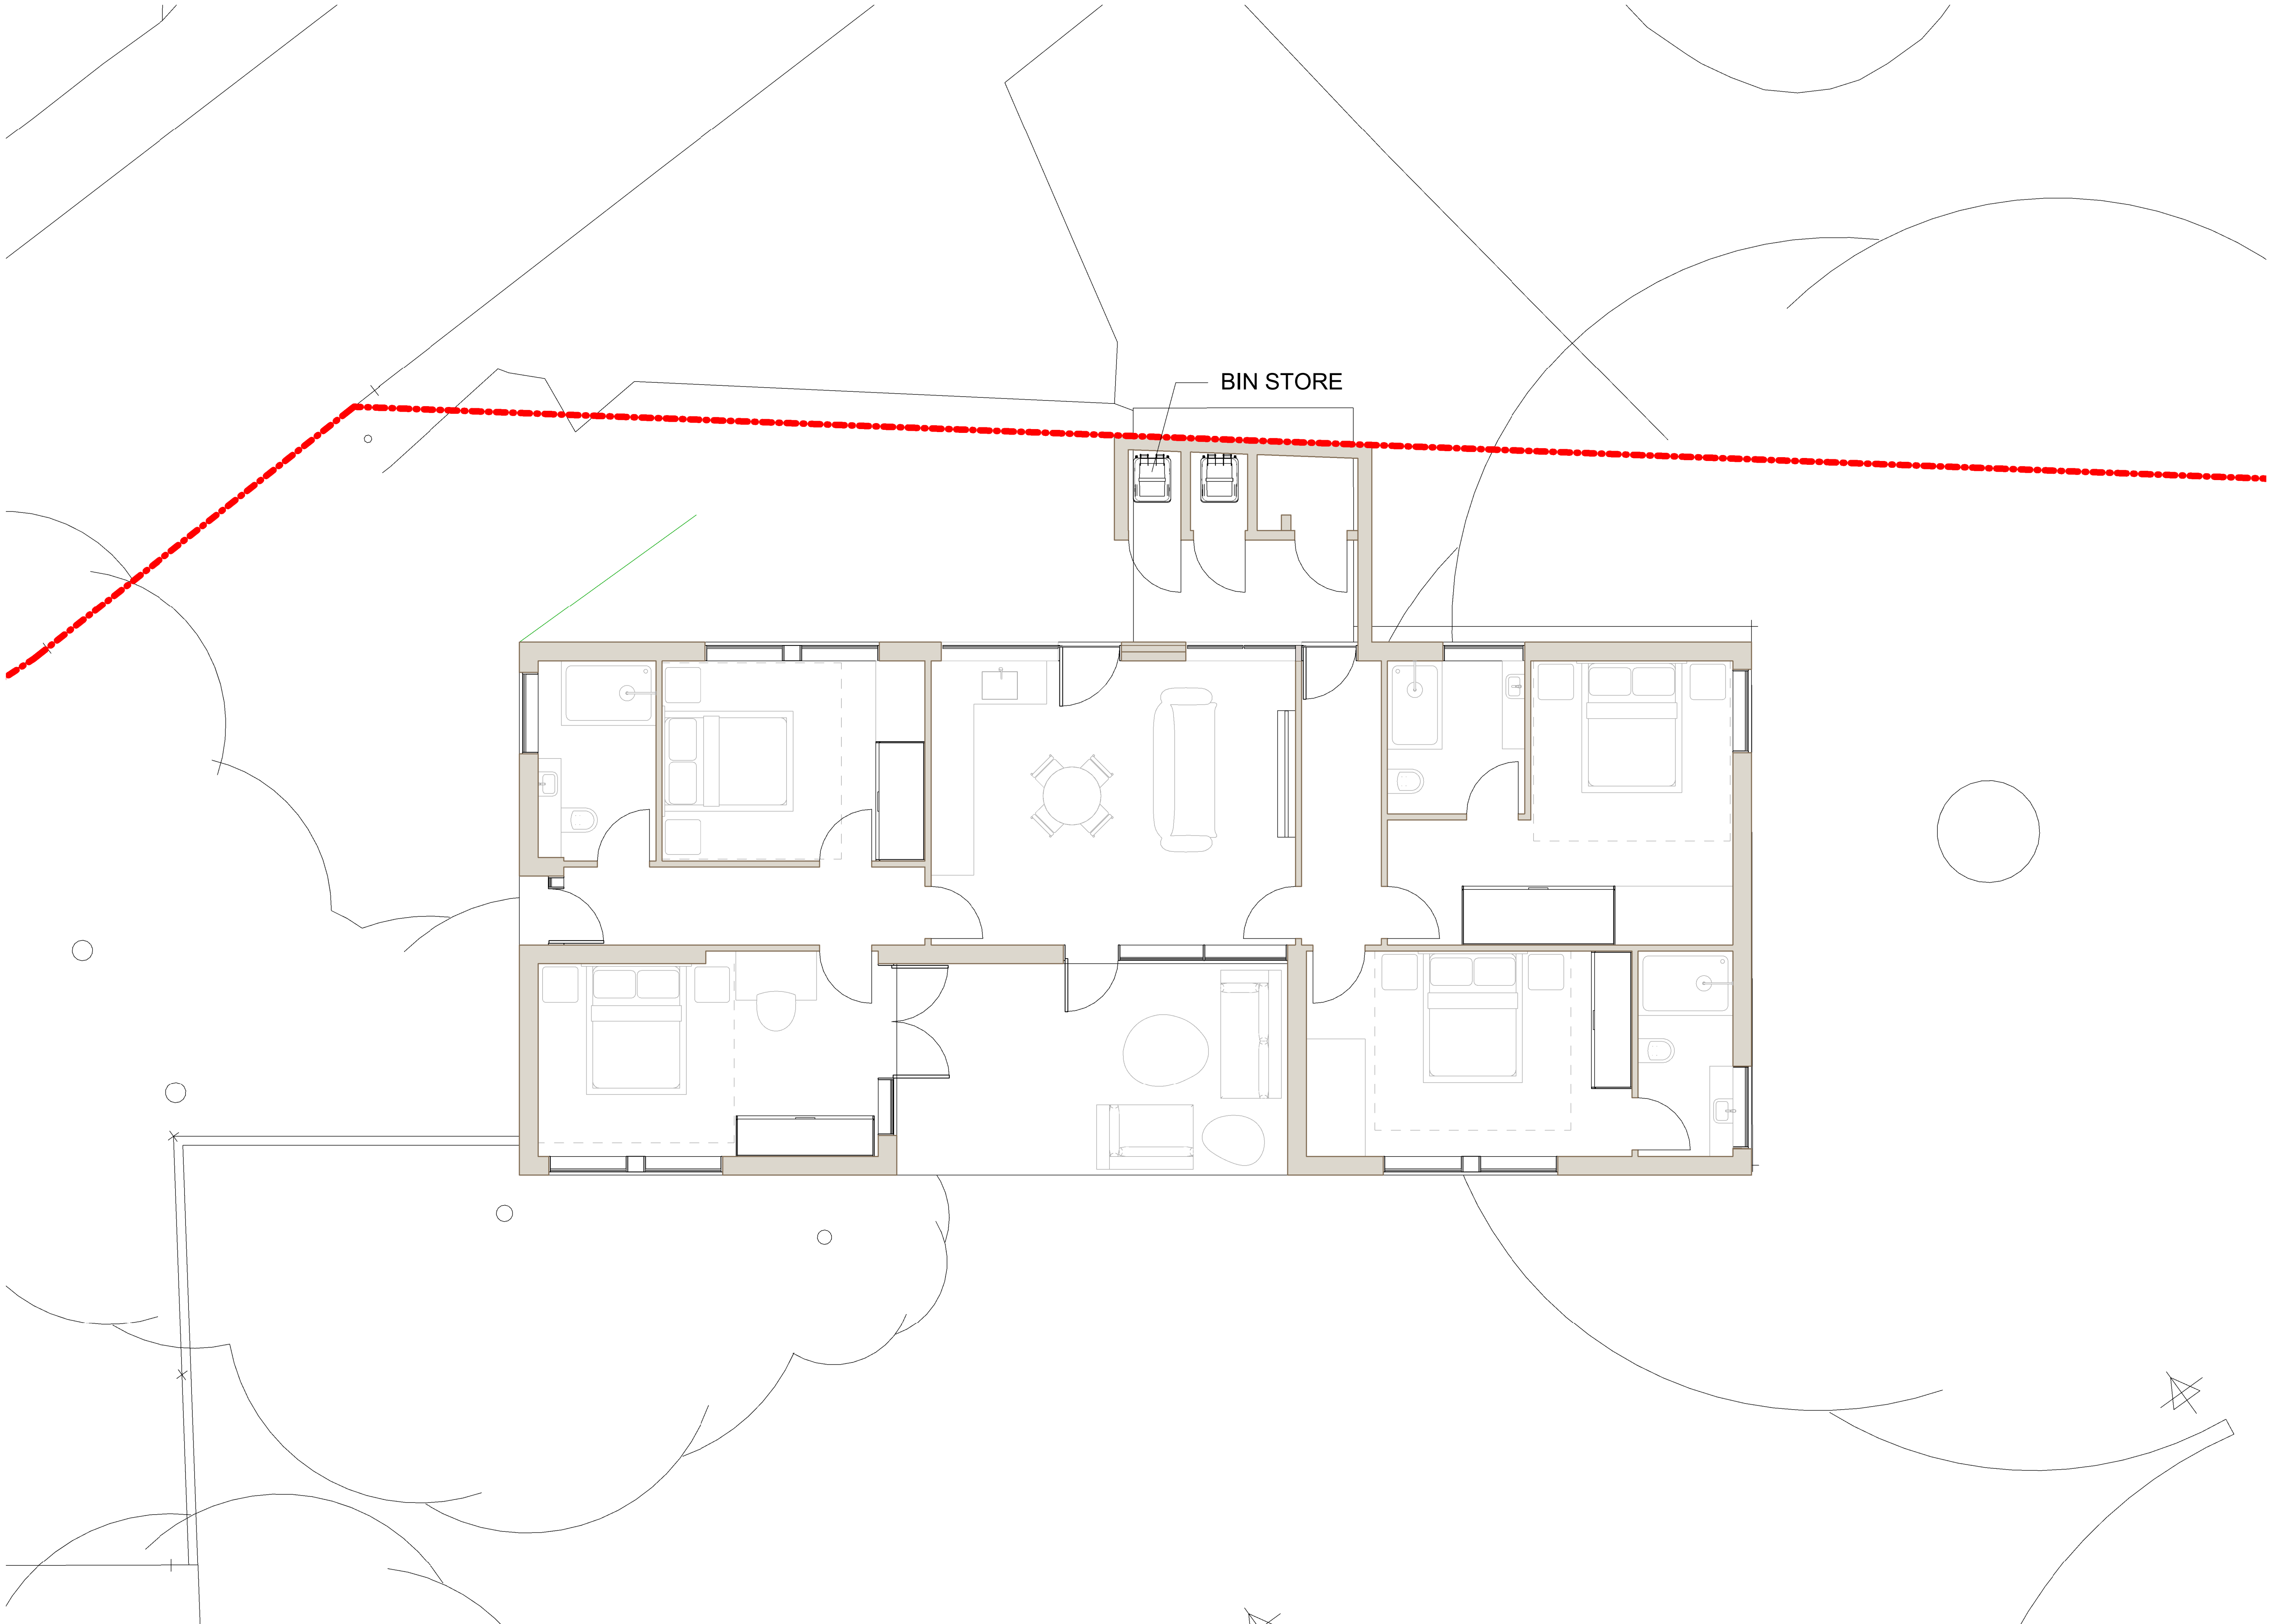

1 Proposed Bungalow - Plan
1 : 50

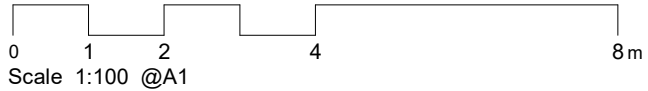

Rev	Description	Date	By
Status:			
Information			
KSR ARCHITECTS & INTERIOR DESIGNERS			
KSR Architects LLP 14 Greenland Street London NW1 0ND			
info@ksrarchitects.com t: +44 (0)20 7882 5000 www.ksrarchitects.com			
Project:			
Mount Clare House Student Accommodation			
Drawing Title:			
Proposed Bungalow Plan			
Date of first issue:		Scale:	
26/09/2025		Varies @A1	
Drawn By:	Checked By:	© KSR Architects	
OB	DC		
Drawing No:		Rev:	
23047-P1-172			