


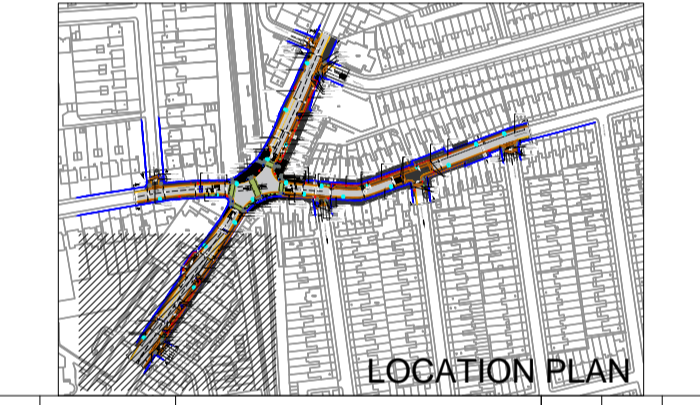

- Proposed Legible London Totem**
- Proposed street lighting
 - Parking ticket machine
 - Proposed traffic signal posts
 - Proposed tree
 - Proposed carriageway gully
 - Proposed sign post
- NOTES**
1. All work to be carried out to the relevant LBW specification.
 2. All units are in metres unless specified otherwise
 3. Refer to drg 1000004718-4-015 for construction details
 4. Refer to drg 1000004714-4-040 for street furniture details
 5. Refer to drg 1000004714-4-070 for pavement and ironworks details
 6. Refer to drg 1000004714-4-110 for paving and footway details

- LEGEND**
- Highway Boundary
 - 1m wide over-run area. Refer to 1000004718-4-015-01 Detail 4.
 - Proposed Granite kerb 300mm wide
 - Proposed dropped Granite kerb 300mm wide
 - Proposed Granite transition kerb 300mm wide.
 - P1 - Granite slabs. Size: 450x450x55mm
 - P2 - Concrete slabs. Size: 450x450x70mm
 - P3 - Highway Boundary concrete slabs. Size: 600x200x80mm
 - P4 - Parking bay/crossings/crossovers concrete blocks. Size: 100x200x80mm
 - P5 - Heythrop St. Table Granite blocks. Size: 100x200x150mm
 - P6 - Flexistone at tree pits. Size: varies Colour: grey
 - P7 - Carriageway resurfacing - 100mm inlay
 - P8 - Carriageway raised table ramp
 - P9 - Resin based coloured surface treatment. Colour: buff
 - P10 - Tactile paving - uncontrolled crossings. 400x400x65mm.
 - P11 - Kobra granite tactile paving - controlled crossings. 195x125x55mm
 - Proposed HVM seating
 - Proposed cycle stand
 - Proposed bollard
 - Proposed litter bin
 - Proposed drinking fountain
 - Proposed fingerpost



Rev	Date	Description	Drm	Chk	App
0	07/08/2019	CONSTRUCTION ISSUE	JLB	ADI	KL



PROJECT CENTRE

Unit 2 Holford Yard
London WC1X 9HD
Tel: 0330 0080 855
Mail: info@projectcentre.co.uk
Web: www.projectcentre.co.uk


ISO 9001 Quality Management
FS 77166

Client					
Project	LBW SOUTHFIELDS PUBLIC REALM				
Drawing Title	GENERAL ARRANGEMENT SHEET 1 OF 5				
Drawing Status	FOR APPROVAL				
Drawn	Designed	Date	Scale	Size	
JLB	AD	JUL 2019	1:200	A1	
Drawing No.	1000004718-5-010-01				Rev
					0

HAZARD WARNING: SHALLOW SERVICES, OVERHEAD LINES, LARGE TRUNK SEWERS, ELECTRIC CABLES AND GAS MAINS HAVE BEEN IDENTIFIED ON THIS SITE. THE CONTRACTOR SHALL EXAMINE THE STATUTORY UNDERTAKERS PLANS AND TAKE MEASURES TO LOCATE AND IDENTIFY THESE AND ANY OTHER SERVICES ON SITE. ROUTES OF SERVICES SHALL BE PHYSICALLY MARKED ON SITE. THE CONTRACTOR SHALL OPERATE A PERMIT TO DIG SYSTEM.

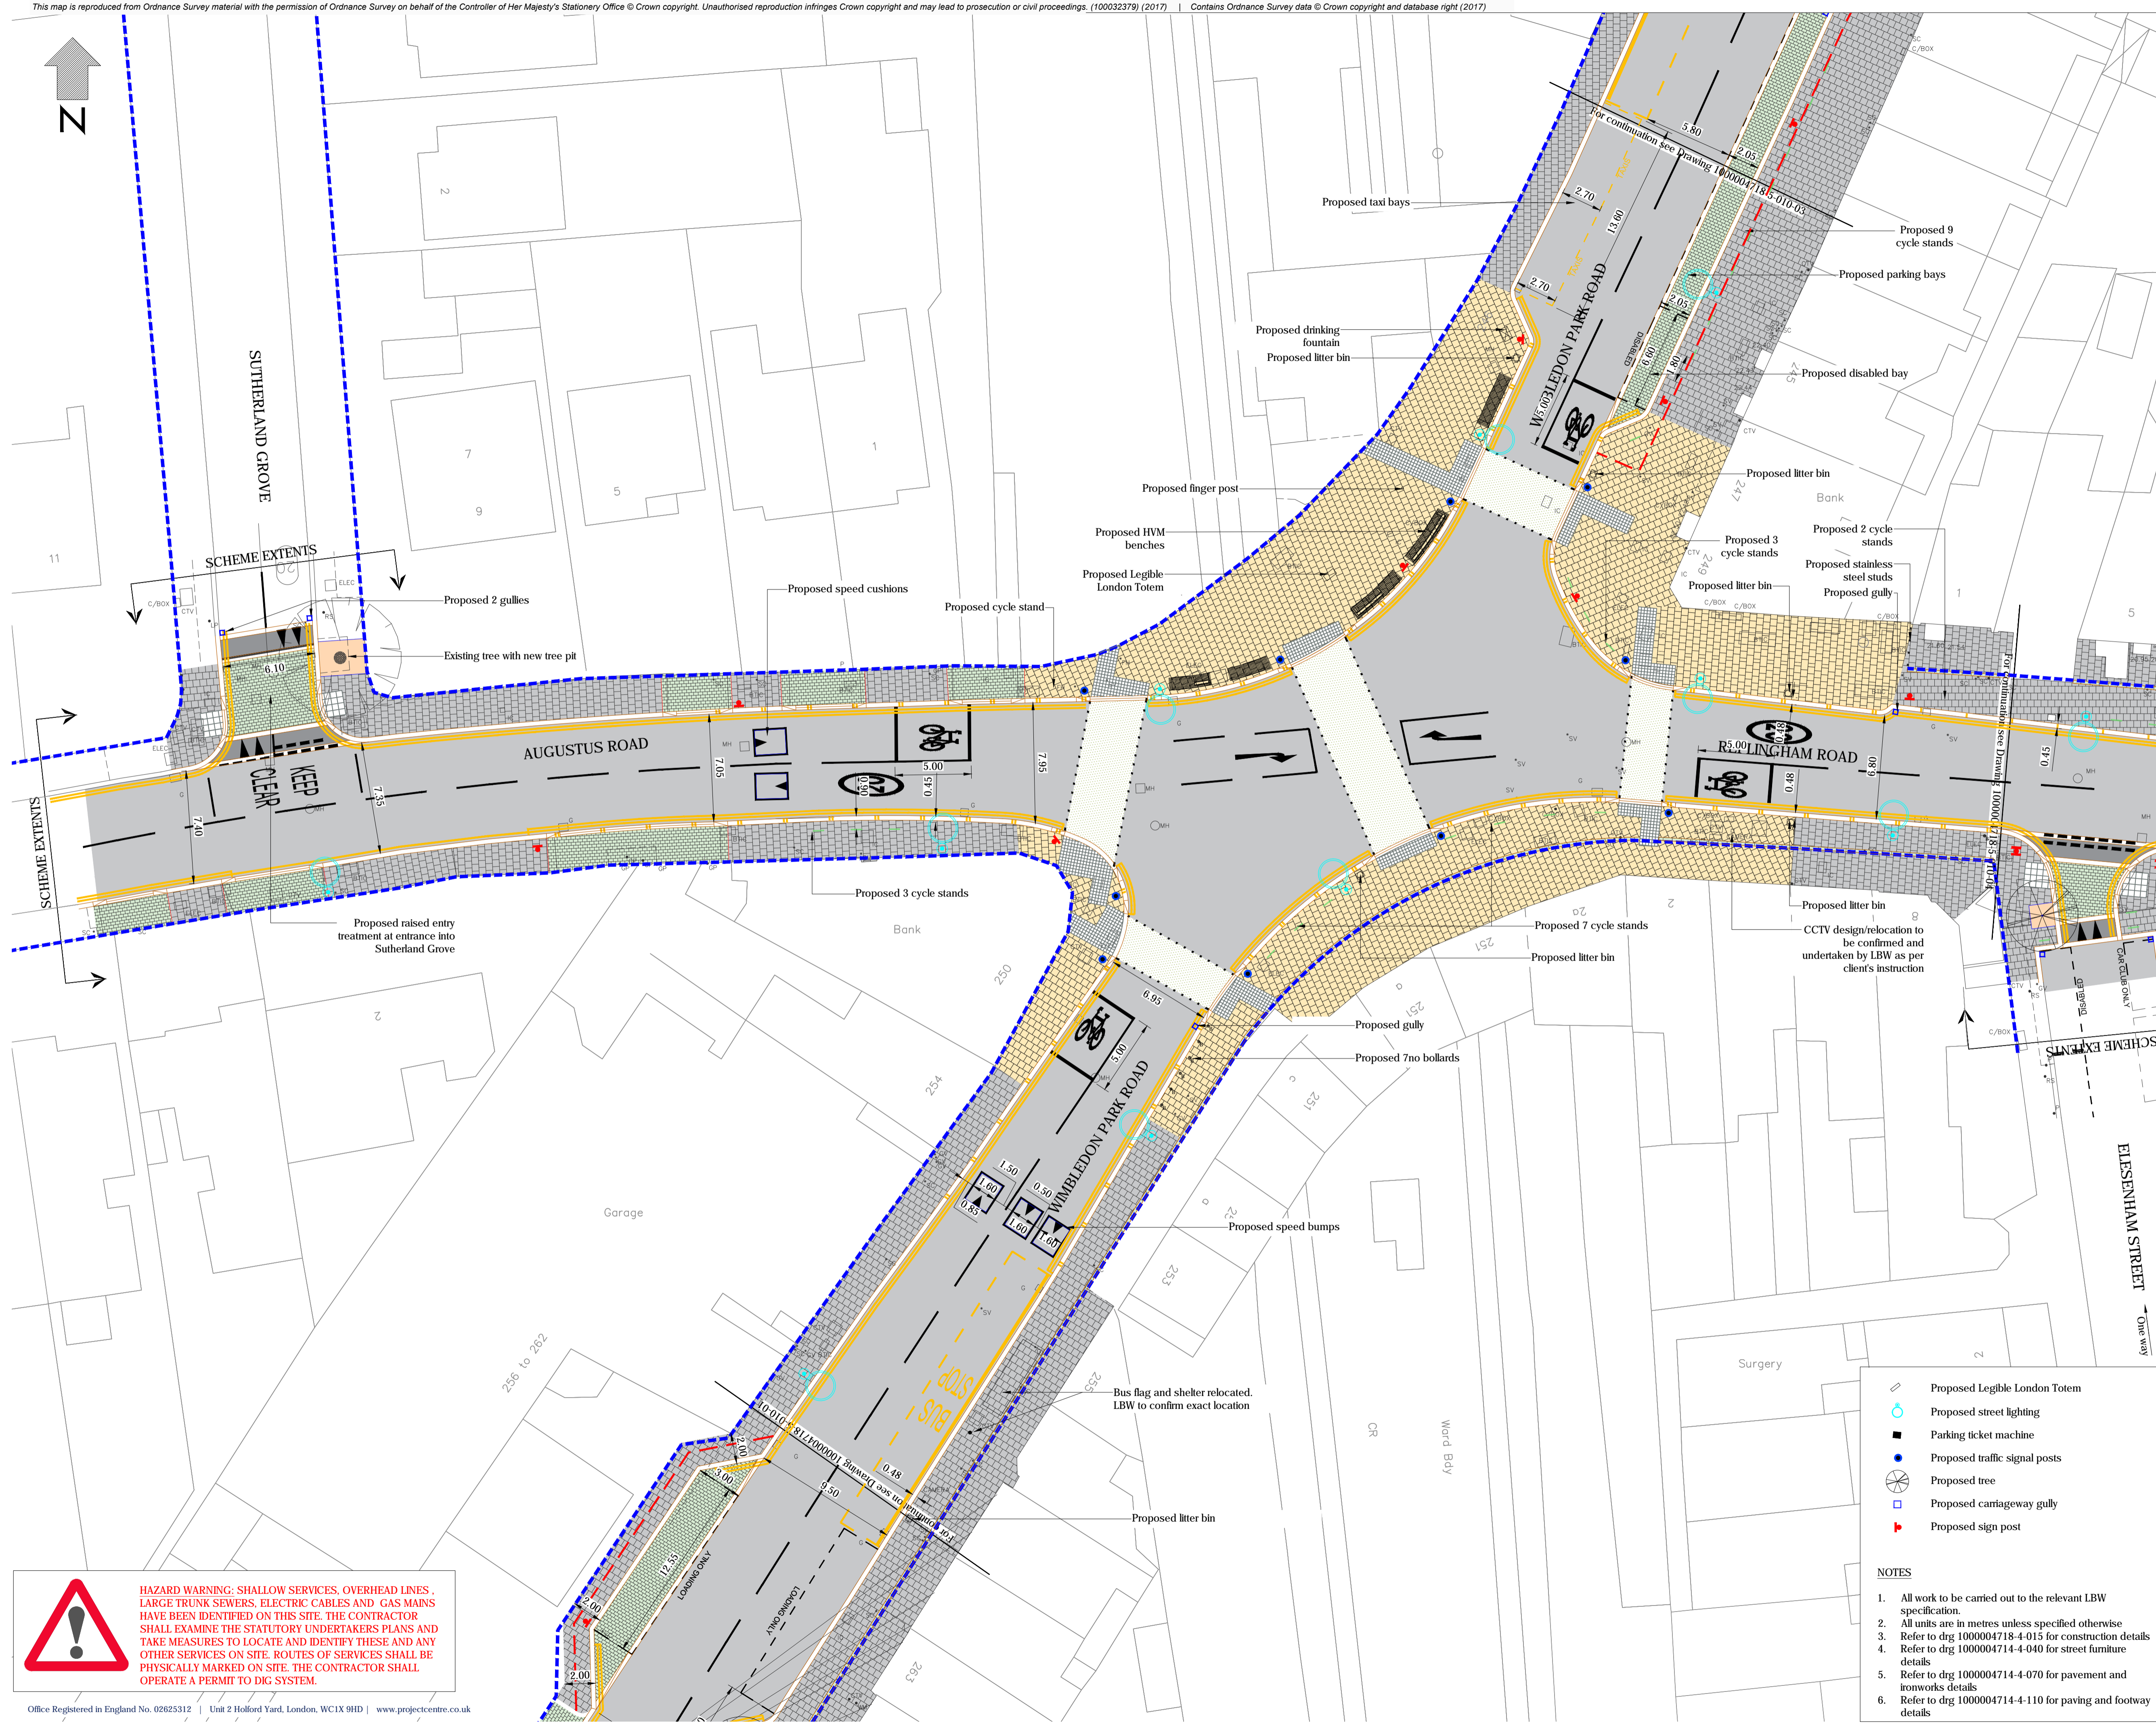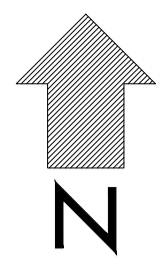

- ### LEGEND
- Highway Boundary
 - 1m wide over-run area. Refer to 1000004718-4-015-01 Detail 4.
 - Proposed Granite kerb 300mm wide
 - Proposed dropped Granite kerb 300mm wide
 - Proposed Granite transition kerb 300mm wide.
 - P1 - Granite slabs. Size: 450x450x55mm
 - P2 - Concrete slabs. Size: 450x450x70mm
 - P3 - Highway Boundary concrete slabs. Size: 600x200x80mm
 - P4 - Parking bay/crossings/crossovers concrete blocks. Size: 100x200x80mm
 - P5 - Heythrop St. Table Granite blocks. Size: 100x200x150mm
 - P6 - Flexistone at tree pits. Size: varies. Colour: grey
 - P7 - Carriageway resurfacing - 100mm inlay
 - P8 - Carriageway raised table ramp
 - P9 - Resin based coloured surface treatment. Colour: buff
 - P10 - Tactile paving - uncontrolled crossings. 400x400x65mm.
 - P11 - Kobra granite tactile paving - controlled crossings. 195x125x55mm
 - Proposed HVM seating
 - Proposed cycle stand
 - Proposed bollard
 - Proposed litter bin
 - Proposed drinking fountain
 - + Proposed fingerpost

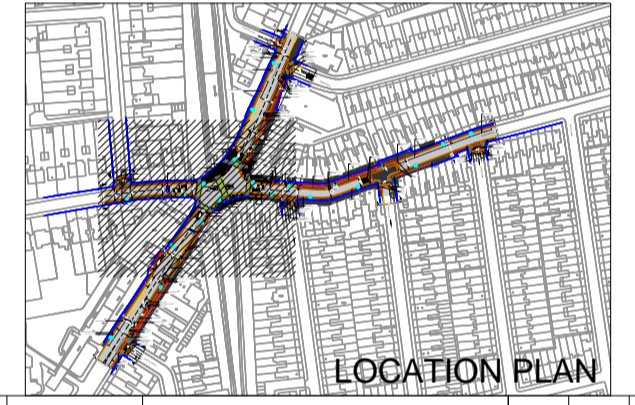

Rev	Date	Description	Drm	Chk	App
0	07/08/2019	CONSTRUCTION ISSUE	JLB	ADI	KL



Unit 2 Holford Yard
London
WC1X 9HD
Tel: 0330 0080 855
Mail: info@projectcentre.co.uk
Web: www.projectcentre.co.uk
PS 77166



Client
LBW
SOUTHFIELDS PUBLIC REALM

Project
GENERAL ARRANGEMENT
SHEET 2 OF 5


Drawing Status
FOR APPROVAL

Drawn	Designed	Date	Scale	Size
JLB	AD	JUL 2019	1:200	A1

- Proposed Legible London Totem
- Proposed street lighting
- Parking ticket machine
- Proposed traffic signal posts
- Proposed tree
- Proposed carriageway gully
- + Proposed sign post

- ### NOTES
- All work to be carried out to the relevant LBW specification.
 - All units are in metres unless specified otherwise
 - Refer to drg 1000004718-4-015 for construction details
 - Refer to drg 1000004714-4-040 for street furniture details
 - Refer to drg 1000004714-4-070 for pavement and ironworks details
 - Refer to drg 1000004714-4-110 for paving and footway details

HAZARD WARNING: SHALLOW SERVICES, OVERHEAD LINES, LARGE TRUNK SEWERS, ELECTRIC CABLES AND GAS MAINS HAVE BEEN IDENTIFIED ON THIS SITE. THE CONTRACTOR SHALL EXAMINE THE STATUTORY UNDERTAKERS PLANS AND TAKE MEASURES TO LOCATE AND IDENTIFY THESE AND ANY OTHER SERVICES ON SITE. ROUTES OF SERVICES SHALL BE PHYSICALLY MARKED ON SITE. THE CONTRACTOR SHALL OPERATE A PERMIT TO DIG SYSTEM.

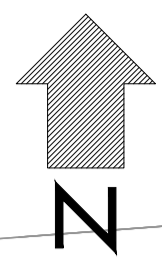


- Proposed Legible London Totem
- Proposed street lighting
- Proposed parking ticket machine
- Proposed traffic signal posts
- Proposed tree
- Proposed carriageway gully
- Proposed sign post

NOTES

1. All work to be carried out to the relevant LBW specification.
2. All units are in metres unless specified otherwise
3. Refer to drg 1000004718-4-015 for construction details
4. Refer to drg 1000004714-4-040 for street furniture details
5. Refer to drg 1000004714-4-070 for pavement and ironworks details
6. Refer to drg 1000004714-4-110 for paving and footway details

LEGEND

- Highway Boundary
- 1m wide over-run area. Refer to 1000004718-4-015-01 Detail 4.
- Proposed Granite kerb 300mm wide
- Proposed dropped Granite kerb 300mm wide
- Proposed Granite transition kerb 300mm wide.
- P1 - Granite slabs. Size: 450x450x55mm
- P2 - Concrete slabs. Size: 450x450x70mm
- P3 - Highway Boundary concrete slabs. Size: 600x200x80mm
- P4 - Parking bay/crossings/crossovers concrete blocks. Size: 100x200x80mm
- P5 - Heythorp St. Table Granite blocks. Size: 100x200x150mm
- P6 - Flexistone at tree pits. Size: varies. Colour: grey
- P7 - Carriageway resurfacing - 100mm inlay
- P8 - Carriageway raised table ramp
- P9 - Resin based coloured surface treatment. Colour: buff
- P10 - Tactile paving - uncontrolled crossings. 400x400x65mm.
- P11 - Kobra granite tactile paving - controlled crossings. 195x125x55mm
- Proposed HVM seating
- Proposed cycle stand
- Proposed bollard
- Proposed litter bin
- Proposed drinking fountain
- Proposed fingerpost

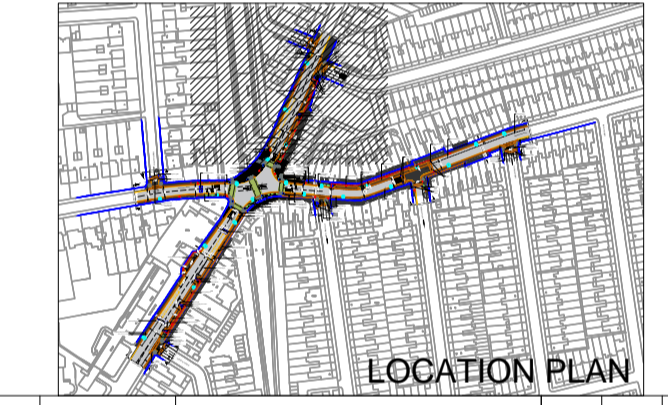

Rev	Date	Description	Drm	Chk	App
0	07/08/2019	CONSTRUCTION ISSUE	JLB	ADI	KL



Unit 2 Holford Yard
London
WC1X 9HD
Tel: 0330 0080 855
Mail: info@projectcentre.co.uk
Web: www.projectcentre.co.uk
PS 77166



Client
Wandsworth


Project
LBW
SOUTHFIELDS PUBLIC REALM

Drawing Title
GENERAL ARRANGEMENT - OVERVIEW
SHEET 3 OF 5


Drawn	Designed	Date	Scale	Size
JLB	AD	JUL 2019	1:200	A1

Drawing No.	Rev
1000004718-5-010-03	0

HAZARD WARNING: SHALLOW SERVICES, OVERHEAD LINES, LARGE TRUNK SEWERS, ELECTRIC CABLES AND GAS MAINS HAVE BEEN IDENTIFIED ON THIS SITE. THE CONTRACTOR SHALL EXAMINE THE STATUTORY UNDERTAKERS PLANS AND TAKE MEASURES TO LOCATE AND IDENTIFY THESE AND ANY OTHER SERVICES ON SITE. ROUTES OF SERVICES SHALL BE PHYSICALLY MARKED ON SITE. THE CONTRACTOR SHALL OPERATE A PERMIT TO DIG SYSTEM.

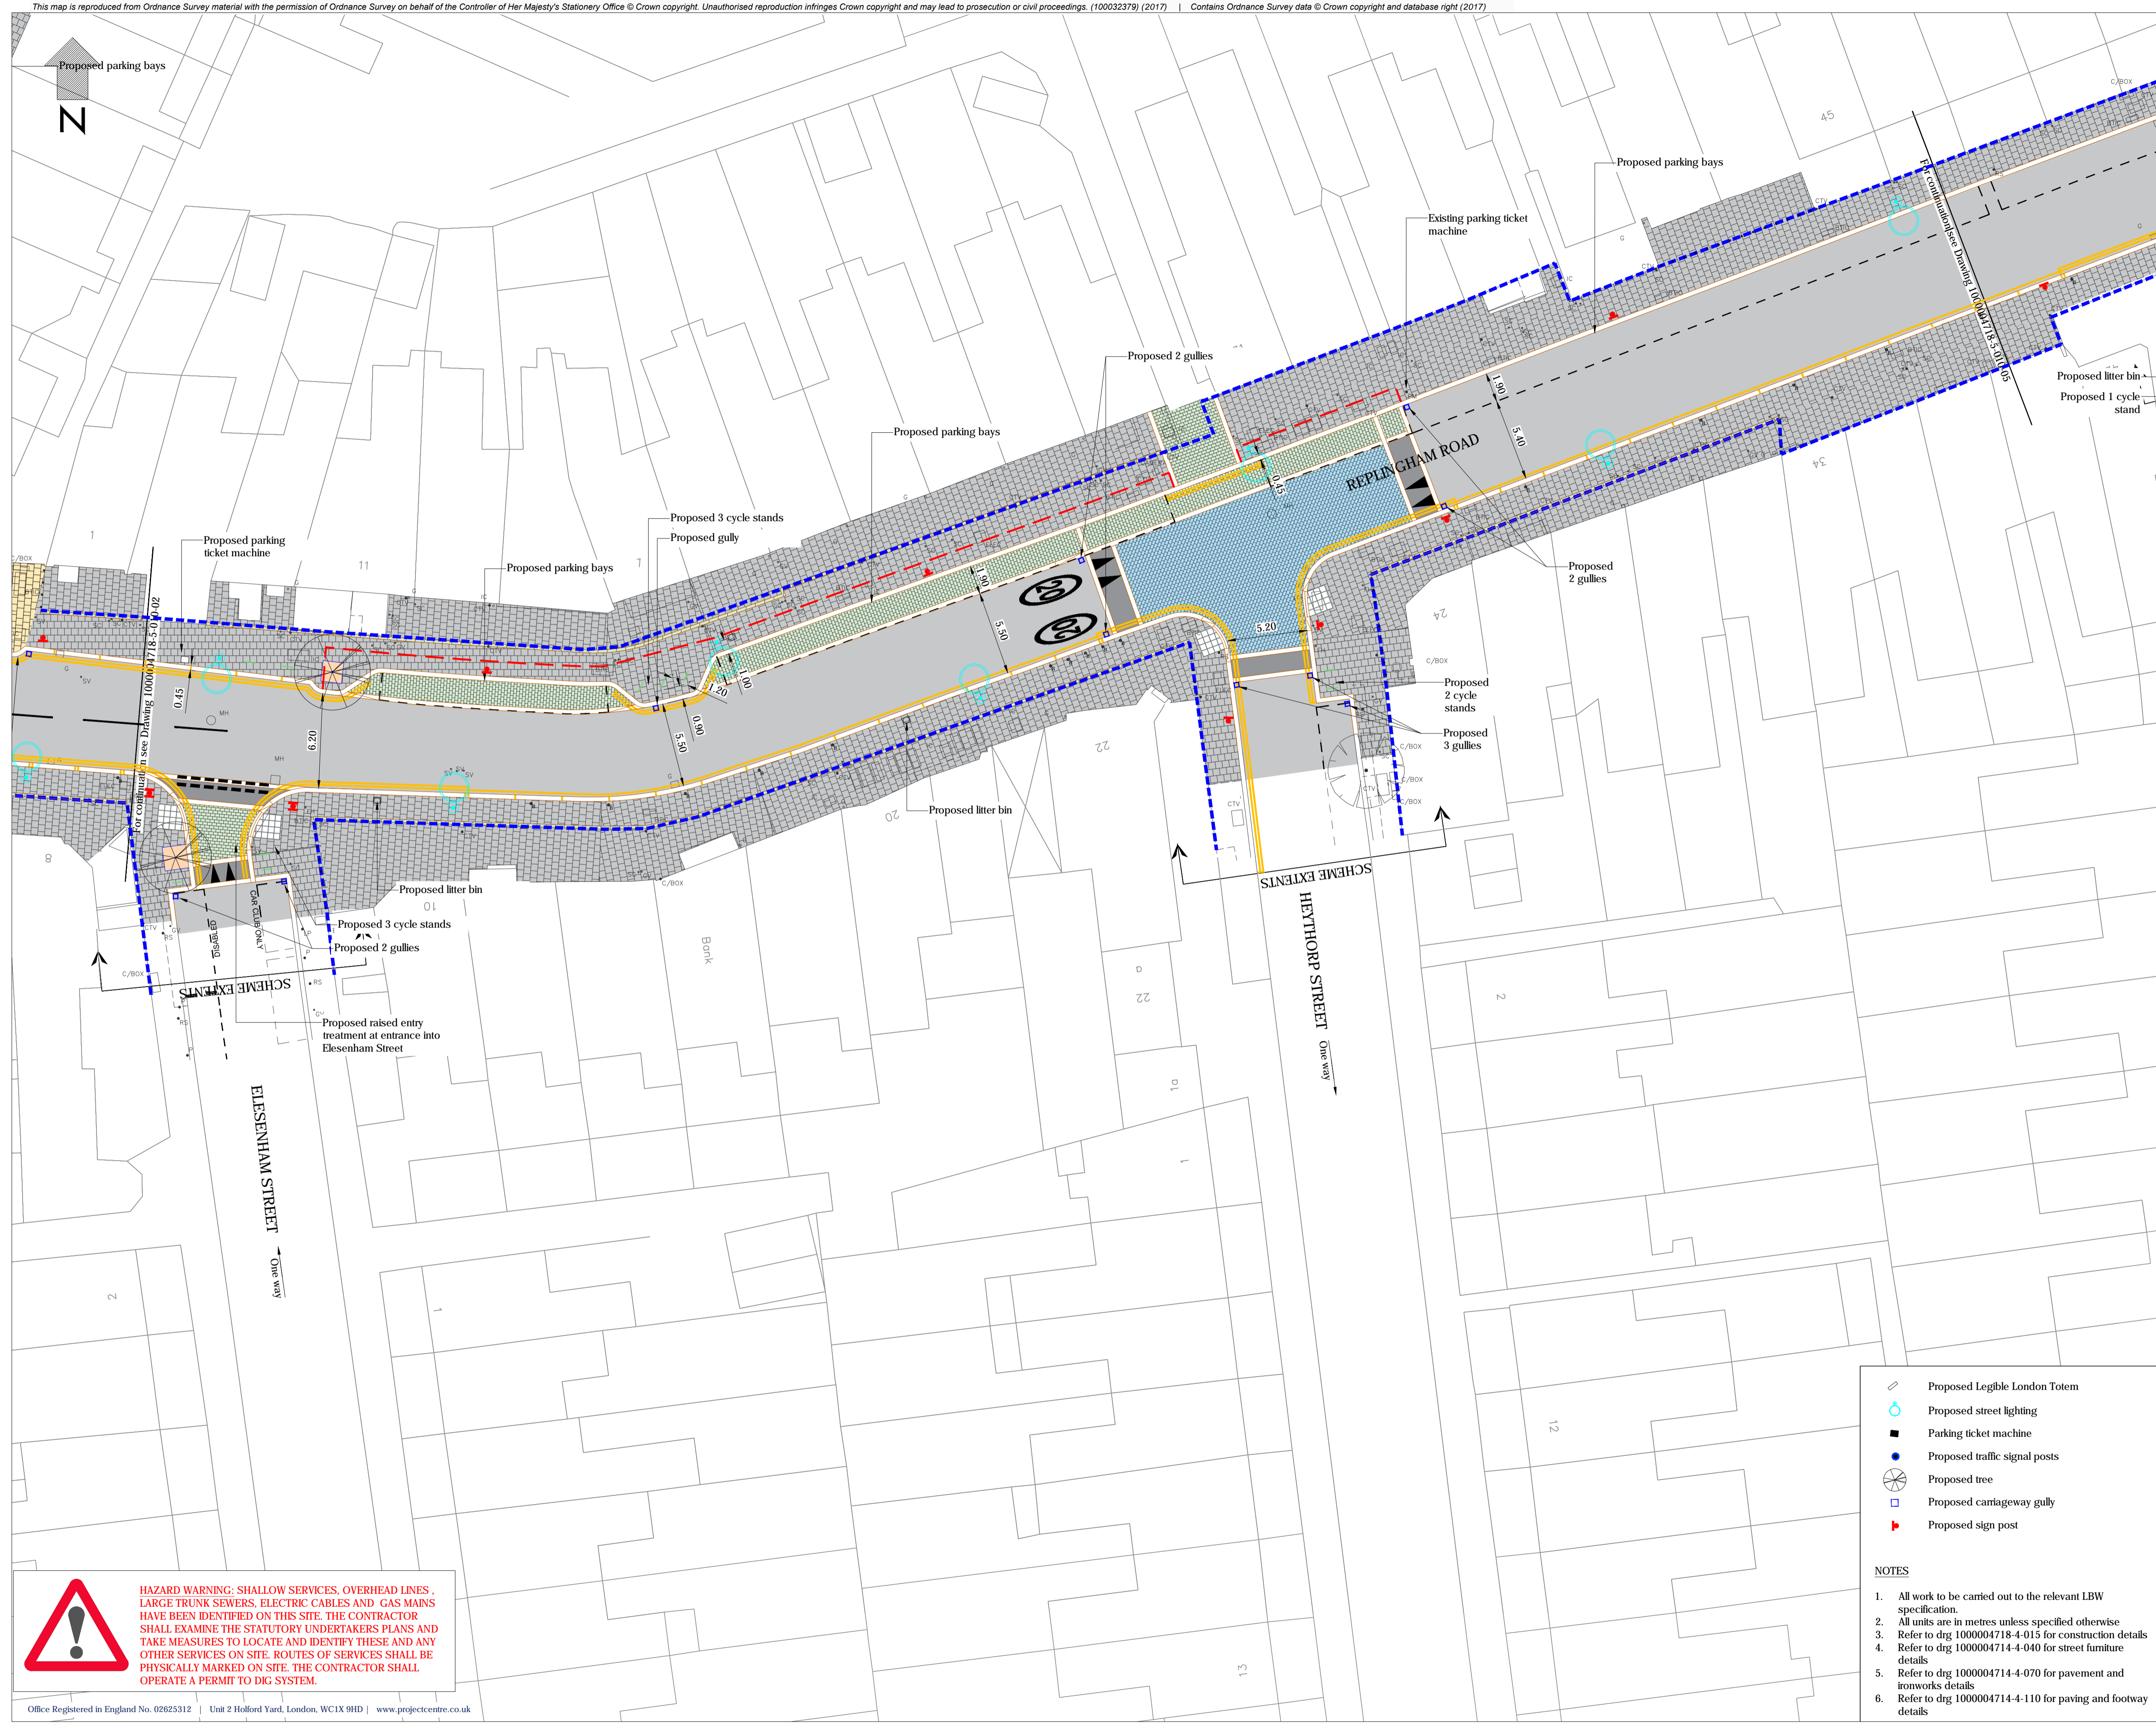

- ### LEGEND
- Highway Boundary
 - 1m wide over-run area. Refer to 1000004718-4-015-01 Detail 4.
 - Proposed Granite kerb 300mm wide
 - Proposed dropped Granite kerb 300mm wide
 - Proposed Granite transition kerb 300mm wide.
 - P1 - Granite slabs. Size: 450x450x55mm
 - P2 - Concrete slabs. Size: 450x450x70mm
 - P3 - Highway Boundary concrete slabs. Size: 600x200x80mm
 - P4 - Parking bay/crossings/crossovers concrete blocks. Size: 100x200x80mm
 - P5 - Heythorp St. Table Granite blocks. Size: 100x200x150mm
 - P6 - Flexistone at tree pits. Size: varies. Colour: grey
 - P7 - Carriageway resurfacing - 100mm inlay
 - P8 - Carriageway raised table ramp
 - P9 - Resin based coloured surface treatment. Colour: buff
 - P10 Tactile paving - uncontrolled crossings. 400x400x65mm.
 - P11 - Kobra granite tactile paving - controlled crossings. 195x125x55mm
 - Proposed HVM seating
 - Proposed cycle stand
 - Proposed bollard
 - Proposed litter bin
 - Proposed drinking fountain
 - Proposed fingerpost

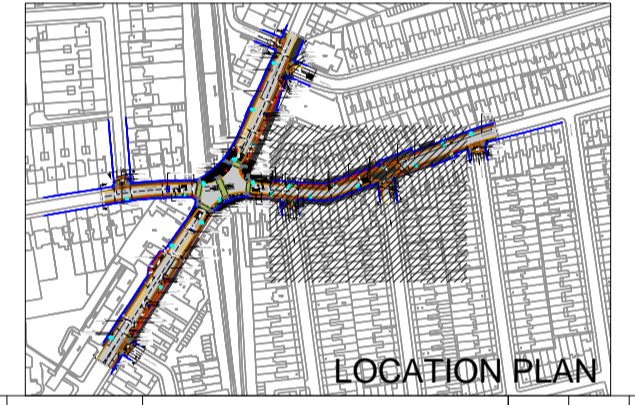

Rev	Date	Description	Drm	Chk	App
0	07/08/2019	CONSTRUCTION ISSUE	JLB	ADI	KL



Unit 2 Holford Yard
London
WC1X 9HD
Tel: 0330 0080 855
Mail: info@projectcentre.co.uk
Web: www.projectcentre.co.uk
PS 77166



Project
LBW
SOUTHFIELDS PUBLIC REALM

Drawing Title
GENERAL ARRANGEMENT - OVERVIEW
SHEET 4 OF 5



Drawing Status
FOR APPROVAL

Drawn	Designed	Date	Scale	Size
JLB	AD	JUL 2019	1:200	A1

- Proposed Legible London Totem
- Proposed street lighting
- Parking ticket machine
- Proposed traffic signal posts
- Proposed tree
- Proposed carriageway gully
- Proposed sign post

- #### NOTES
- All work to be carried out to the relevant LBW specification.
 - All units are in metres unless specified otherwise
 - Refer to drg 1000004718-4-015 for construction details
 - Refer to drg 1000004714-4-040 for street furniture details
 - Refer to drg 1000004714-4-070 for pavement and ironworks details
 - Refer to drg 1000004714-4-110 for paving and footway details

HAZARD WARNING: SHALLOW SERVICES, OVERHEAD LINES, LARGE TRUNK SEWERS, ELECTRIC CABLES AND GAS MAINS HAVE BEEN IDENTIFIED ON THIS SITE. THE CONTRACTOR SHALL EXAMINE THE STATUTORY UNDERTAKERS PLANS AND TAKE MEASURES TO LOCATE AND IDENTIFY THESE AND ANY OTHER SERVICES ON SITE. ROUTES OF SERVICES SHALL BE PHYSICALLY MARKED ON SITE. THE CONTRACTOR SHALL OPERATE A PERMIT TO DIG SYSTEM.

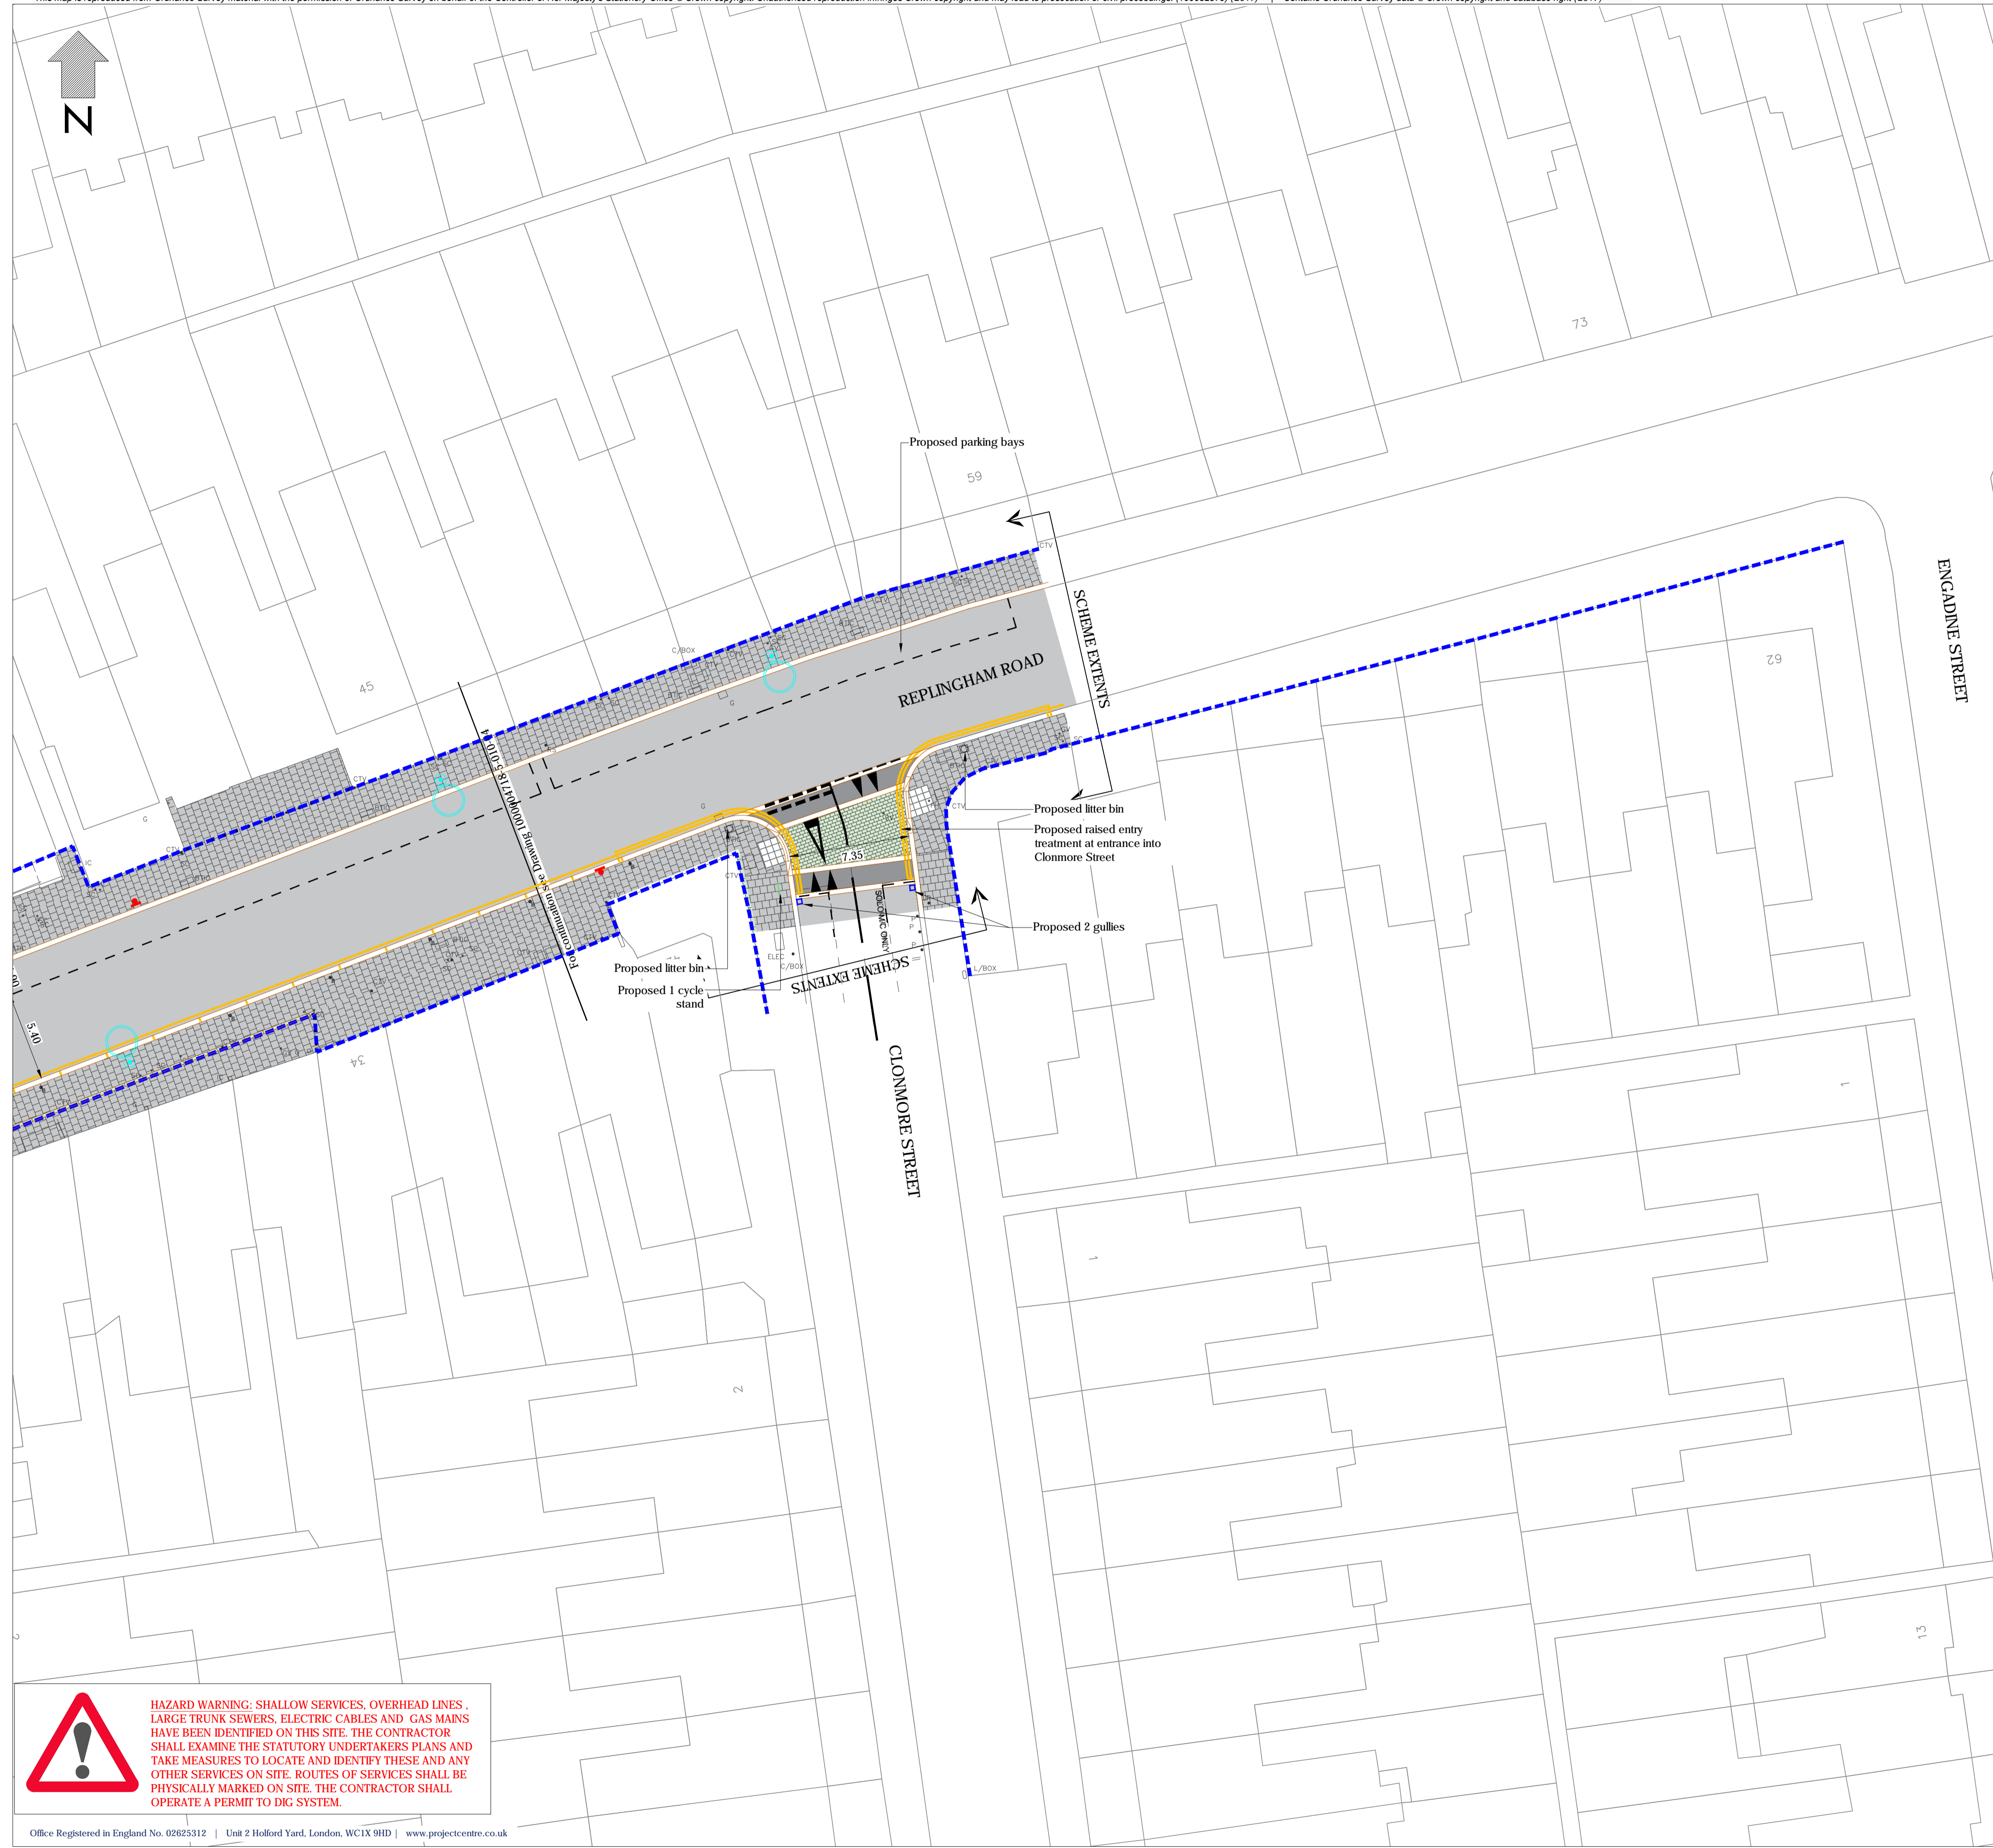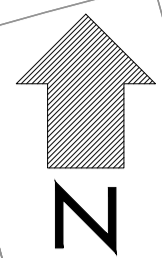


- Proposed Legible London Totem
- Proposed street lighting
- Proposed parking ticket machine
- Proposed traffic signal posts
- Proposed tree
- Proposed carriageway gully
- Proposed sign post

NOTES

1. All work to be carried out to the relevant LBW specification.
2. All units are in metres unless specified otherwise
3. Refer to drg 1000004718-4-015 for construction details
4. Refer to drg 1000004714-4-040 for street furniture details
5. Refer to drg 1000004714-4-070 for pavement and ironworks details
6. Refer to drg 1000004714-4-110 for paving and footway details

LEGEND

- Highway Boundary
- 1m wide over-run area. Refer to 1000004718-4-015-01 Detail 4.
- Proposed Granite kerb 300mm wide
- Proposed dropped Granite kerb 300mm wide
- Proposed Granite transition kerb 300mm wide.
- P1 - Granite slabs. Size: 450x450x55mm
- P2 - Concrete slabs. Size: 450x450x70mm
- P3 - Highway Boundary concrete slabs. Size: 600x200x80mm
- P4 - Parking bay/crossings/crossovers concrete blocks. Size: 100x200x80mm
- P5 - Heythorp St. Table Granite blocks. Size: 100x200x150mm
- P6 - Flexistone at tree pits. Size: varies. Colour: grey
- P7 - Carriageway resurfacing - 100mm inlay
- P8 - Carriageway raised table ramp
- P9 - Resin based coloured surface treatment. Colour: buff
- P10 - Tactile paving - uncontrolled crossings. 400x400x65mm.
- P11 - Kobra granite tactile paving - controlled crossings. 195x125x55mm
- Proposed HVM seating
- Proposed cycle stand
- Proposed bollard
- Proposed litter bin
- Proposed drinking fountain
- Proposed fingerpost

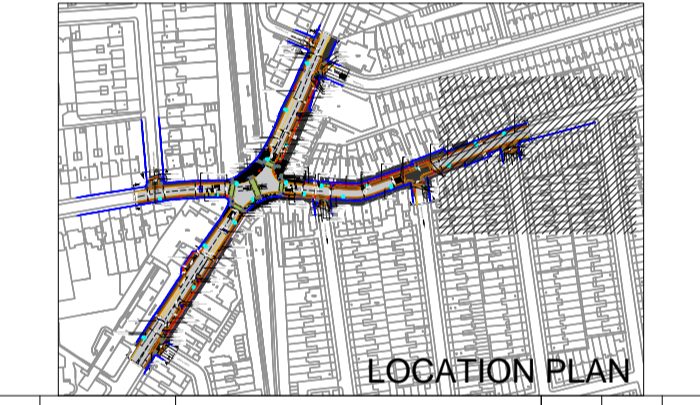

0	07/08/2019	CONSTRUCTION ISSUE	JLB	ADI	KL
Rev	Date	Description	Drm	Chk	App



Unit 2 Holford Yard
London
WC1X 9HD
Tel. 0330 0080 855
Mail. info@projectcentre.co.uk
Web. www.projectcentre.co.uk
PS 77166



Client
LBW
SOUTHFIELDS PUBLIC REALM

Drawing Title
GENERAL ARRANGEMENT
SHEET 5 OF 5

Drawing Status
FOR APPROVAL

Drawn	Designed	Date	Scale	Size
JLB	AD	JUL 2019	1:200	A1
Drawing No.				Rev
1000004718-5-010-05				0

HAZARD WARNING: SHALLOW SERVICES, OVERHEAD LINES, LARGE TRUNK SEWERS, ELECTRIC CABLES AND GAS MAINS HAVE BEEN IDENTIFIED ON THIS SITE. THE CONTRACTOR SHALL EXAMINE THE STATUTORY UNDERTAKERS PLANS AND TAKE MEASURES TO LOCATE AND IDENTIFY THESE AND ANY OTHER SERVICES ON SITE. ROUTES OF SERVICES SHALL BE PHYSICALLY MARKED ON SITE. THE CONTRACTOR SHALL OPERATE A PERMIT TO DIG SYSTEM.